


**DETOUR #2**

**I-55 BUSINESS SOUTH TO I-74 EAST**

1. CONTINUE ON I-55 BUSINESS SOUTH FOR 0.5 MILES
2. MERGE ONTO I-55 SOUTH AND CONTINUE FOR 2.3 MILES
3. AT EXIT 154, TAKE RAMP RIGHT AT SHIRLEY
4. TURN LEFT ONTO C.H. 34
5. TURN LEFT ONTO I-55 NORTH RAMP AND CONTINUE FOR 2.3 MILES
6. AT EXIT 157A, TAKE RAMP RIGHT FOR I-74 EAST

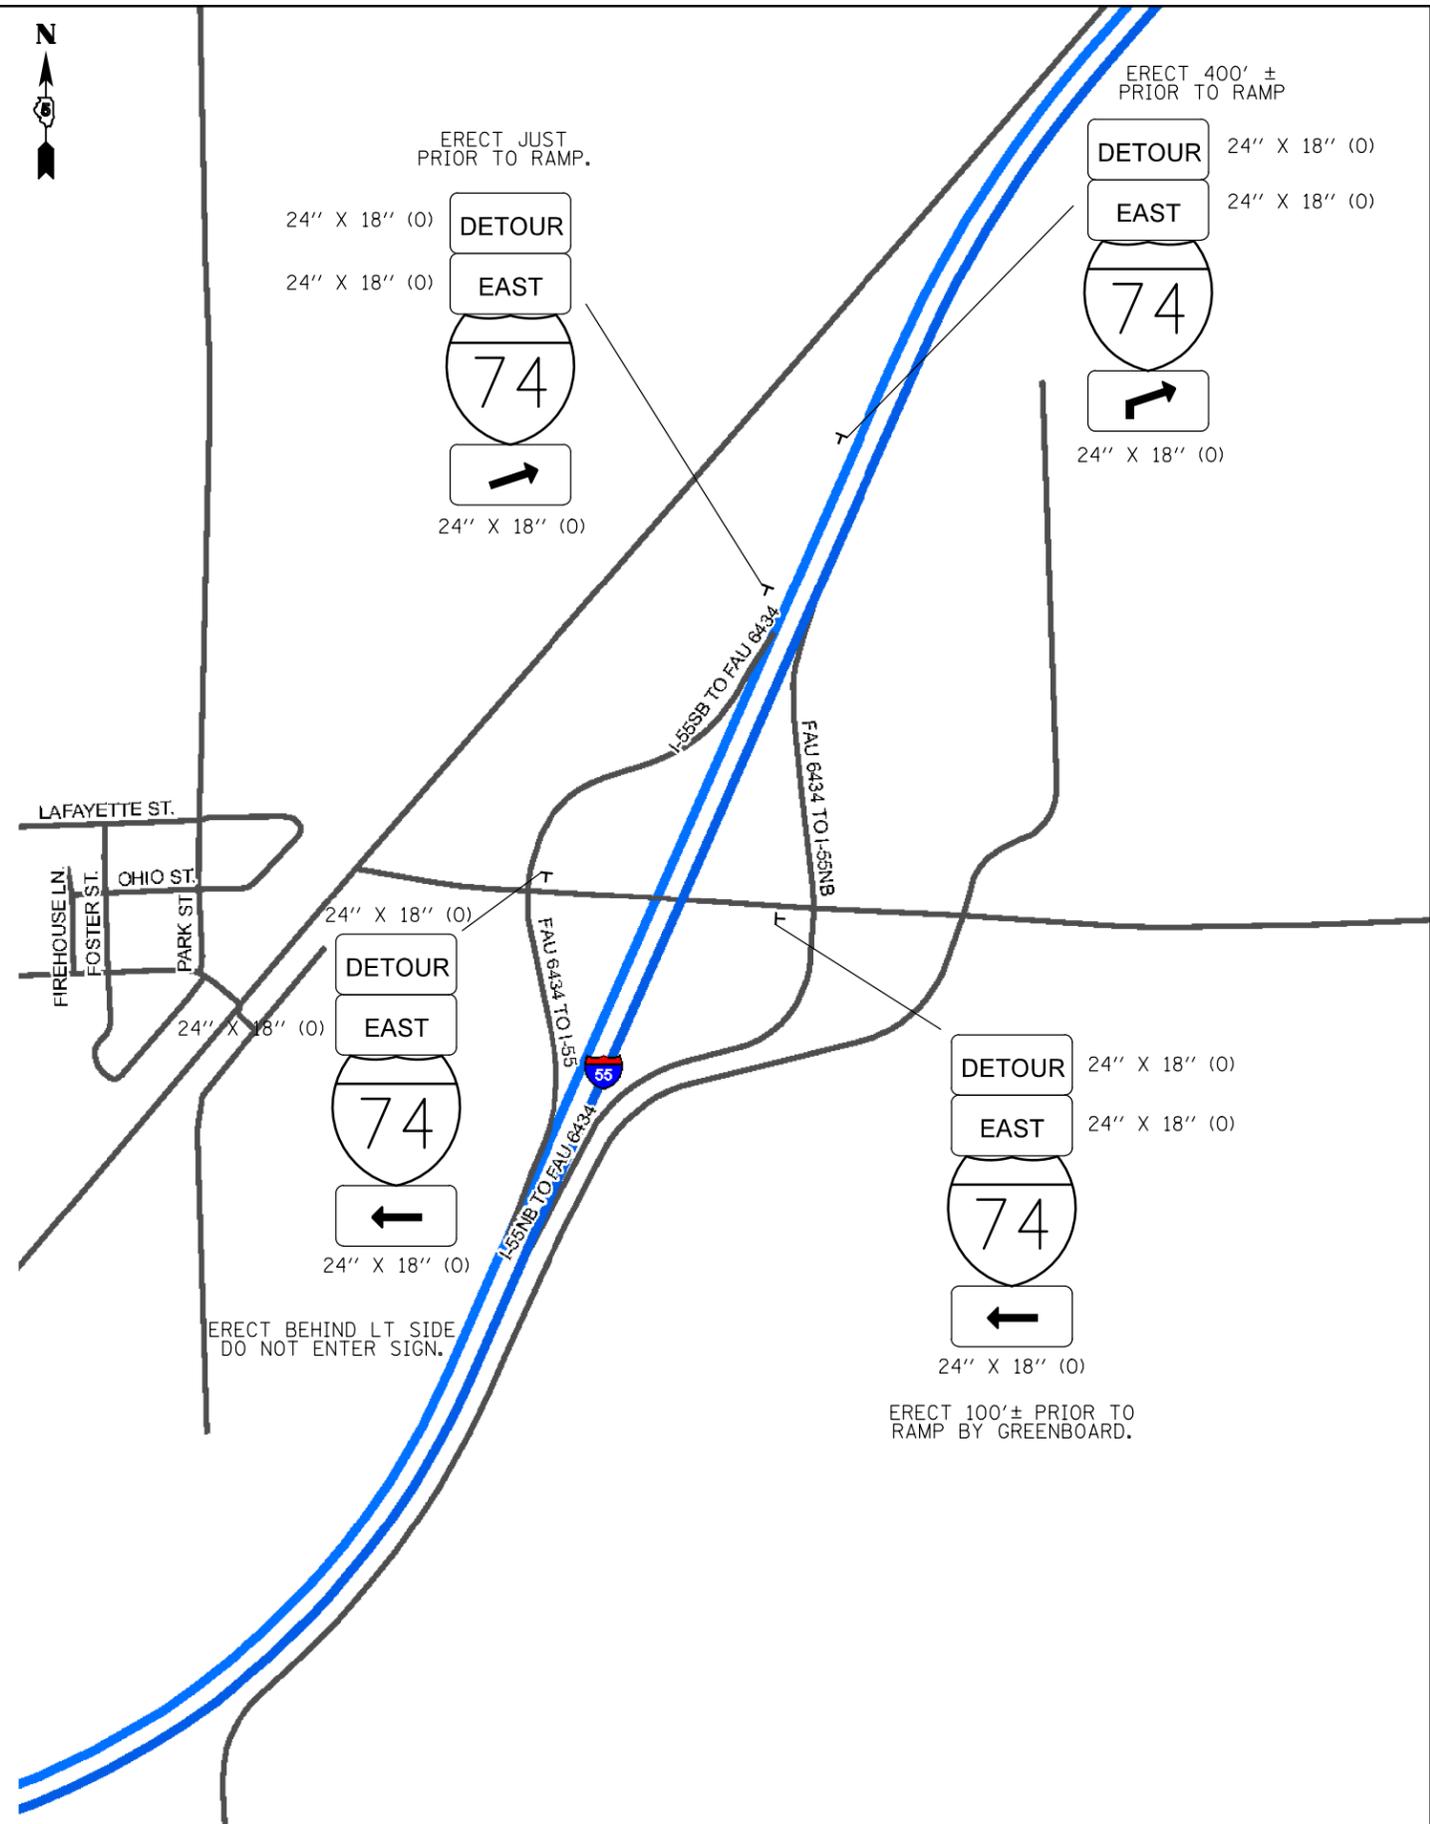

FILE NAME =	USER NAME = detersbj	DESIGNED -	REVISED -
ei:\pw_work\p\idot\detersbj\d0157116\0570570-sht-details.dgn		DRAWN -	REVISED -
PLOT SCALE = 48.0000' / in.		CHECKED -	REVISED -
PLOT DATE = 8/13/2013		DATE -	REVISED -

STATE OF ILLINOIS  
DEPARTMENT OF TRANSPORTATION

SCALE:		SHEET NO. 1 OF 1 SHEETS	STA.	TO STA.
--------	--	-------------------------	------	---------

**DETOUR #2 SIGNING  
(RAMP F CLOSURE)**

F.A.P. RTE.	SECTION	COUNTY	TOTAL SHEETS	SHEET NO.
704	57-20(HB,HB-1)BR-1	MCLEAN	440	275
CONTRACT NO. 70570				
ILLINOIS FED. AID PROJECT				