


DETOUR #3
I-74 EAST TO I-55 BUSINESS

1. CONTINUE ON I-74 EAST FOR 1.2 MILES
2. AT EXIT 135, TAKE RAMP RIGHT FOR US 51 BUSN
3. TURN LEFT ONTO US 51 BUSN NORTH
4. TAKE US 51 BUSN NORTH FOR 1.7 MILES
5. ARRIVE AT I-55 BUSN INTERCHANGE

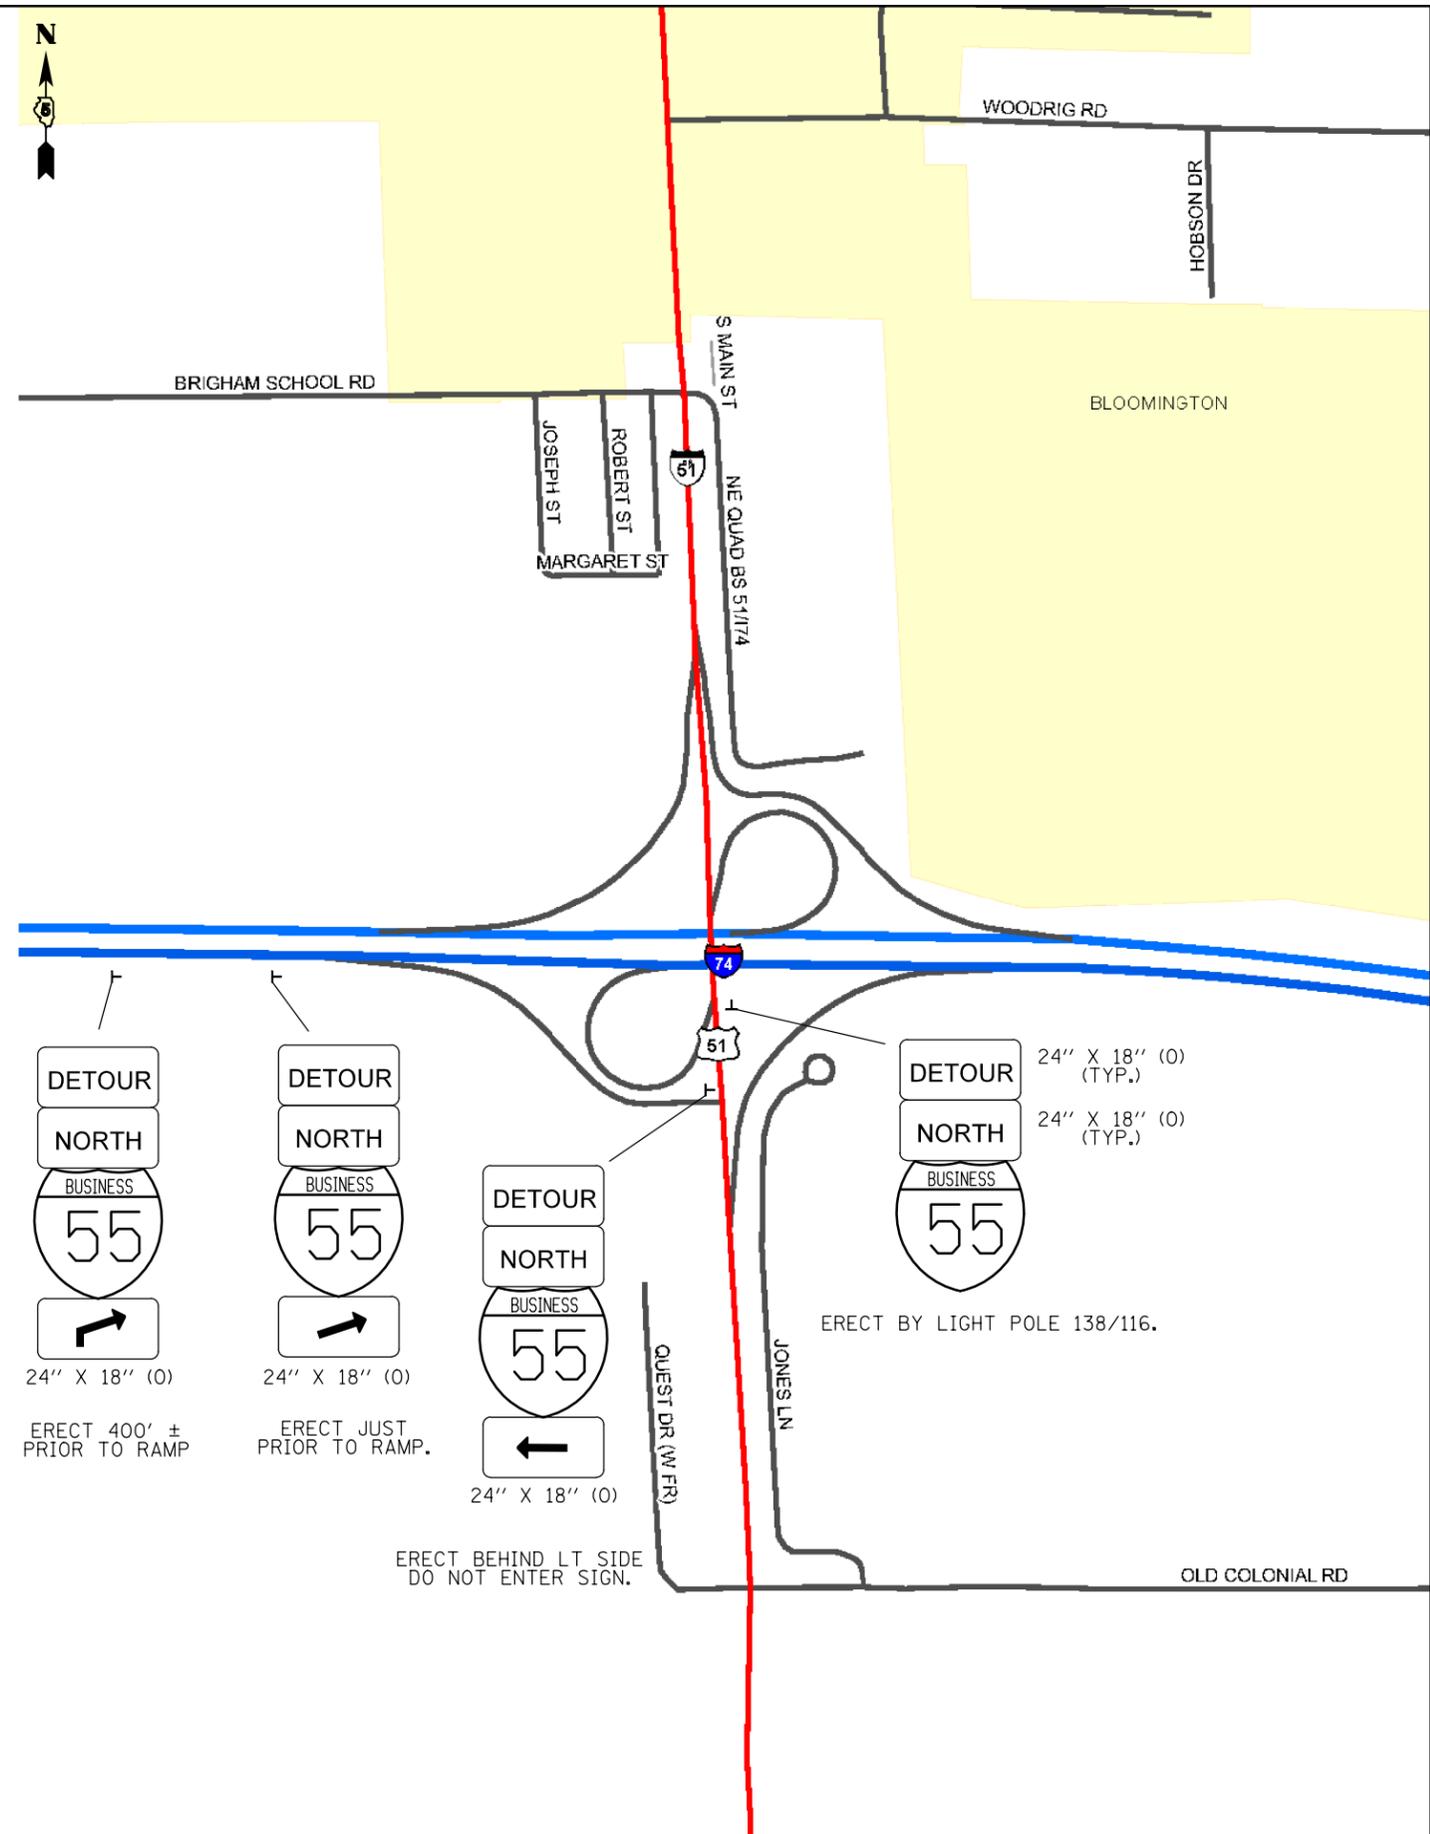

FILE NAME =	USER NAME = detersbj	DESIGNED -	REVISED -
ci:\pw\work\p\idot\detersbj\d0157116\0570570-sht-details.dgn		DRAWN -	REVISED -
PLOT SCALE = 48.0000' / in.		CHECKED -	REVISED -
PLOT DATE = 8/13/2013		DATE -	REVISED -

STATE OF ILLINOIS
DEPARTMENT OF TRANSPORTATION

DETOUR #3 SIGNING
(RAMP J CLOSURE)

SCALE: SHEET NO. 1 OF 1 SHEETS STA. TO STA.

F.A.P. RTE.	SECTION	COUNTY	TOTAL SHEETS	SHEET NO.
704	57-20(HB,HB-1)BR-1	MCLEAN	440	276
CONTRACT NO. 70570				
ILLINOIS FED. AID PROJECT				