


DETAIL FOR SHOULDER MILLING AND PAVING TRANSITIONS AT BUTT JOINT LOCATIONS

	Ⓐ	TO	Ⓑ	
	STATION		STATION	
F.A.P. 704 NORTHBOUND	32+60.00		32+95.00	EAST END OF JOB
F.A.P. 704 SOUTHBOUND	29+00.00		29+35.00	EAST END OF JOB
RAMP M	37+79.28		37+44.28	

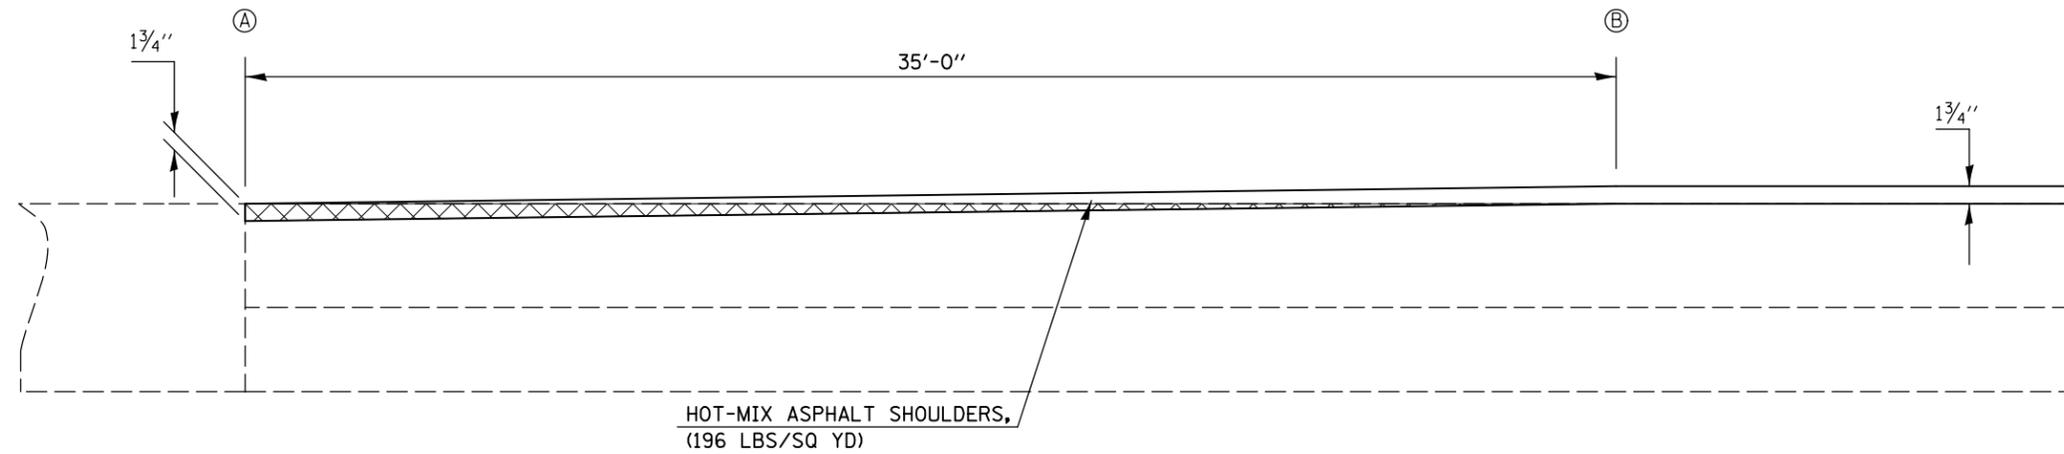

HOT-MIX ASPHALT SURFACE REMOVAL, BUTT JOINT

FILE NAME =	USER NAME = detersbj	DESIGNED -	REVISED -	STATE OF ILLINOIS DEPARTMENT OF TRANSPORTATION	MILLING AND PAVING TRANSITION DETAILS	F.A.P. RTE.	SECTION	COUNTY	TOTAL SHEETS	SHEET NO.	
	ci:\pw\work\p\dot\detersbj\d01571116\0570570-sht-details.dgn	DRAWN -	REVISED -			704	57-20(HB,HB-1)BR-1	MCLEAN	440	279	
	PLOT SCALE = 40.0000' / in.	CHECKED -	REVISED -			CONTRACT NO. 70570					
	PLOT DATE = 8/13/2013	DATE -	REVISED -			SCALE:	SHEET NO. 2 OF 6 SHEETS	STA.	TO STA.	ILLINOIS FED. AID PROJECT	