


# TYPICAL LAYOUT MEDIAN DRAIN

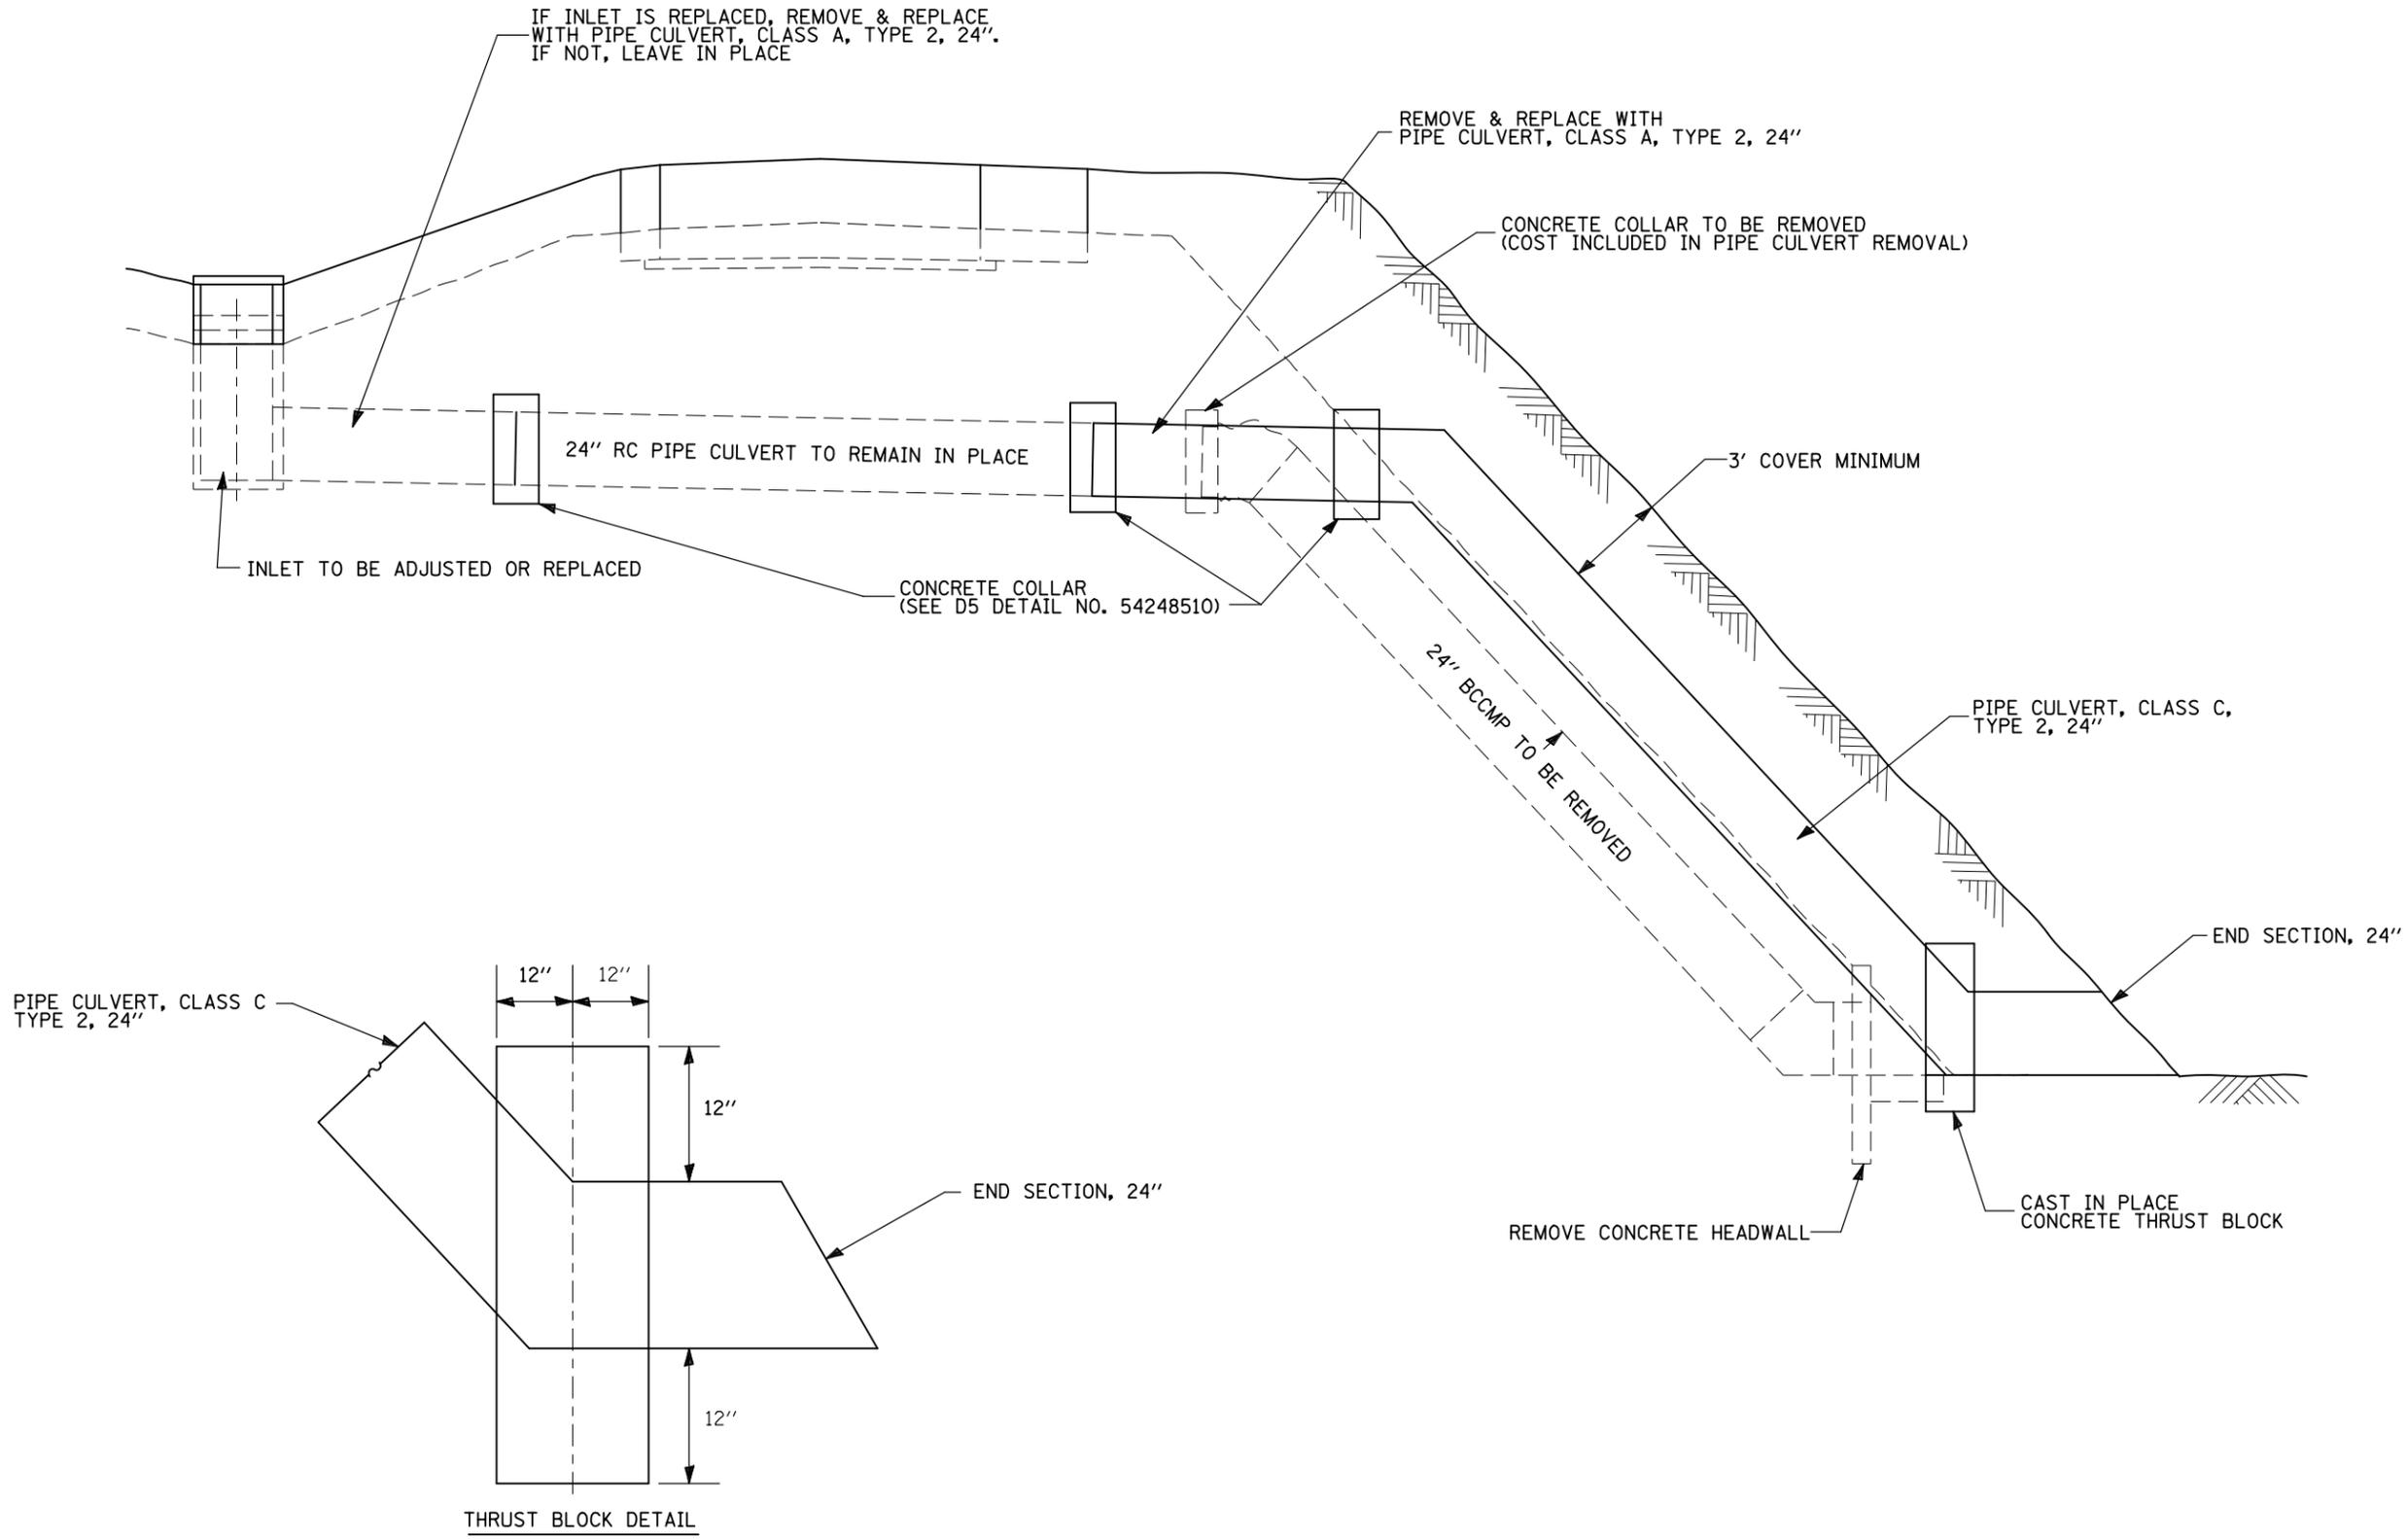

FILE NAME =	USER NAME = detersbj	DESIGNED -	REVISED - BJH 07/24/2012
ct:\pw\work\p\dot\detersbj\d0157116\0570570-sht-details.dgn		DRAWN -	REVISED -
		CHECKED -	REVISED -
		DATE -	REVISED -

**STATE OF ILLINOIS  
DEPARTMENT OF TRANSPORTATION**

<b>MEDIAN DRAIN DETAIL</b>	
SCALE:	SHEET NO. 1 OF 1 SHEETS
STA.	TO STA.

F.A.P. RTE.	SECTION	COUNTY	TOTAL SHEETS	SHEET NO.
704	57-20(HB,HB-1)BR-1	MCLEAN	440	285
CONTRACT NO. 70570				
ILLINOIS FED. AID PROJECT				