


F.A.P. RTE.	SECTION	COUNTY	TOTAL SHEETS	SHEET NO.
668	28R-1	SANGAMON	354	62
STA. 5+200.000		TO STA. 5+375.000		
FED. ROAD DIST. NO.		ILLINOIS FED. AID PROJECT		
CONTRACT NO. 72501				

FINAL SURVEY	SURVEYED	BY	DATE
NO.	PLOTTED		
	TEMPLATE		
	AREAS		
	CHECKED		

ORIGINAL SURVEY	SURVEYED	BY	DATE
NO.	PLOTTED		
	TEMPLATE		
	AREAS		
	CHECKED		

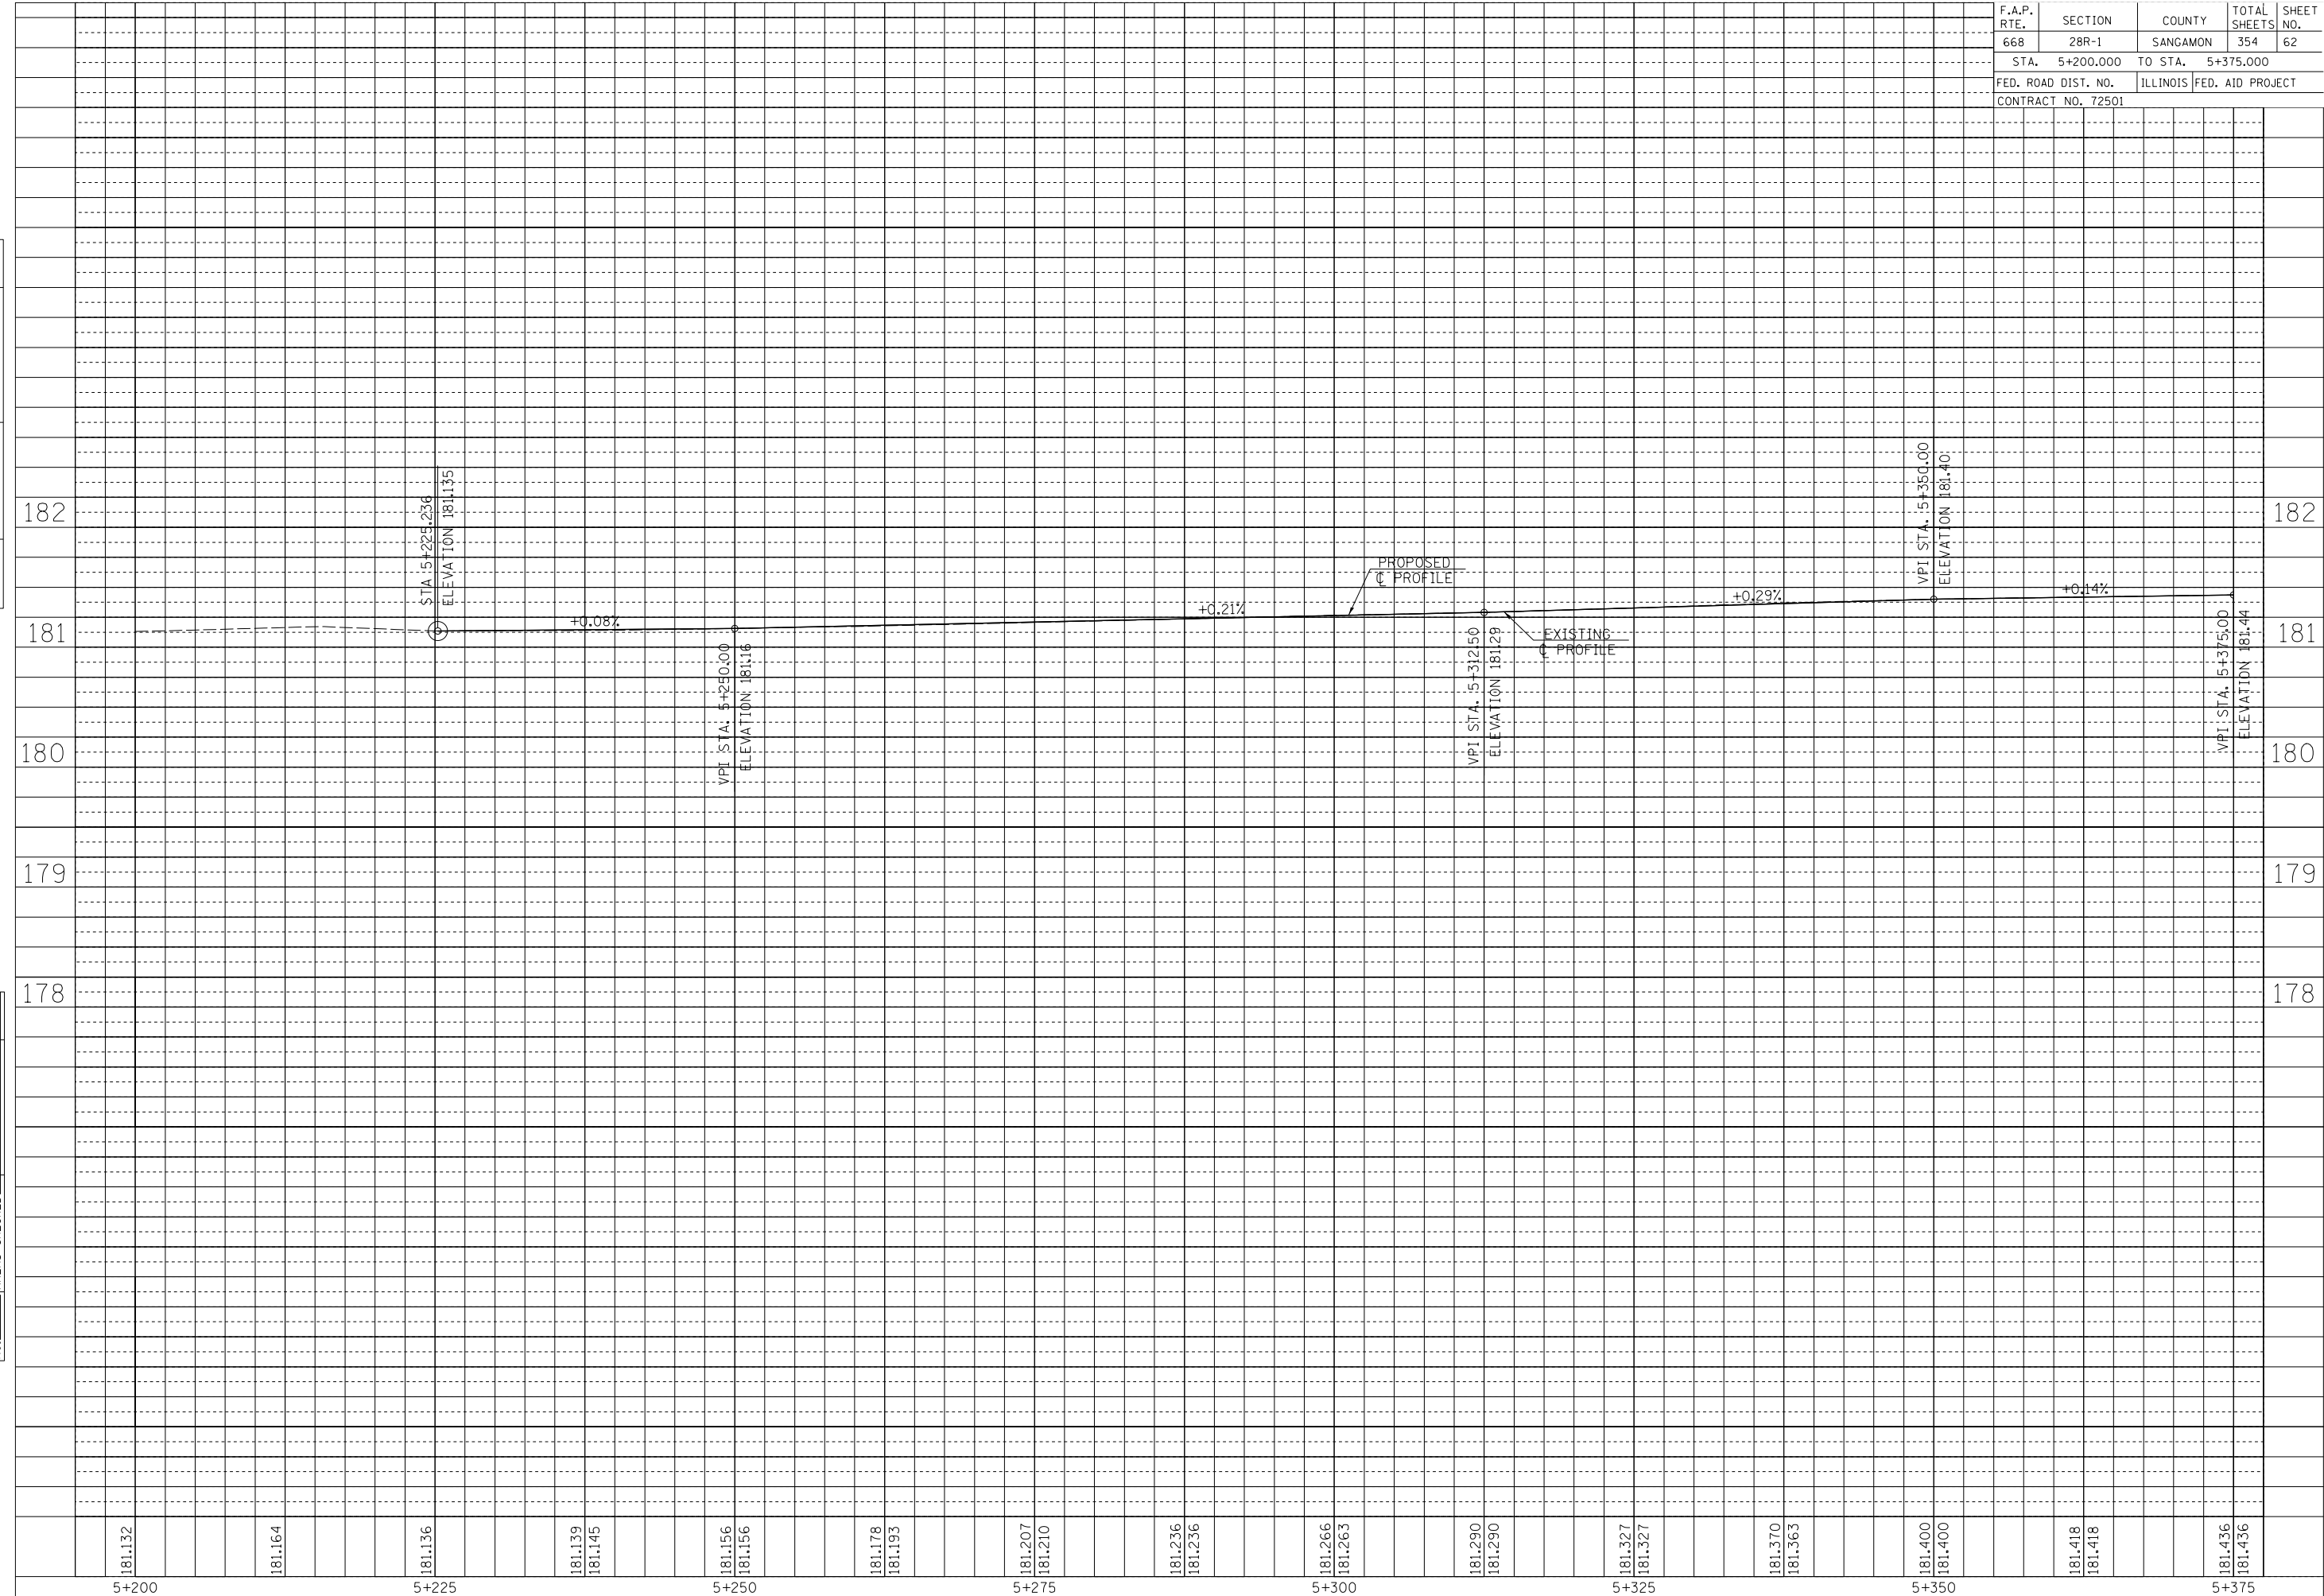

181.132 181.164 181.136 181.139 181.145 181.156 181.156 181.178 181.193 181.207 181.210 181.236 181.236 181.266 181.263 181.290 181.290 181.327 181.327 181.370 181.363 181.400 181.400 181.418 181.418 181.436 181.436

5+200 5+225 5+250 5+275 5+300 5+325 5+350 5+375