


F.A.P. RTE.	SECTION	COUNTY	TOTAL SHEETS	SHEET NO.
668	28R-1	SANGAMON	354	78
STA. 1+000.000	TO STA. 1+100.000			
FED. ROAD DIST. NO.	ILLINOIS	FED. AID PROJECT		
CONTRACT NO. 72501				

FINAL SURVEY PLOTTED	BY	DATE
NOTE BOOK TEMPLATE AREAS CHECKED		
NO.		

ORIGINAL SURVEY PLOTTED	BY	DATE
NOTE BOOK TEMPLATE AREAS CHECKED		
NO.		

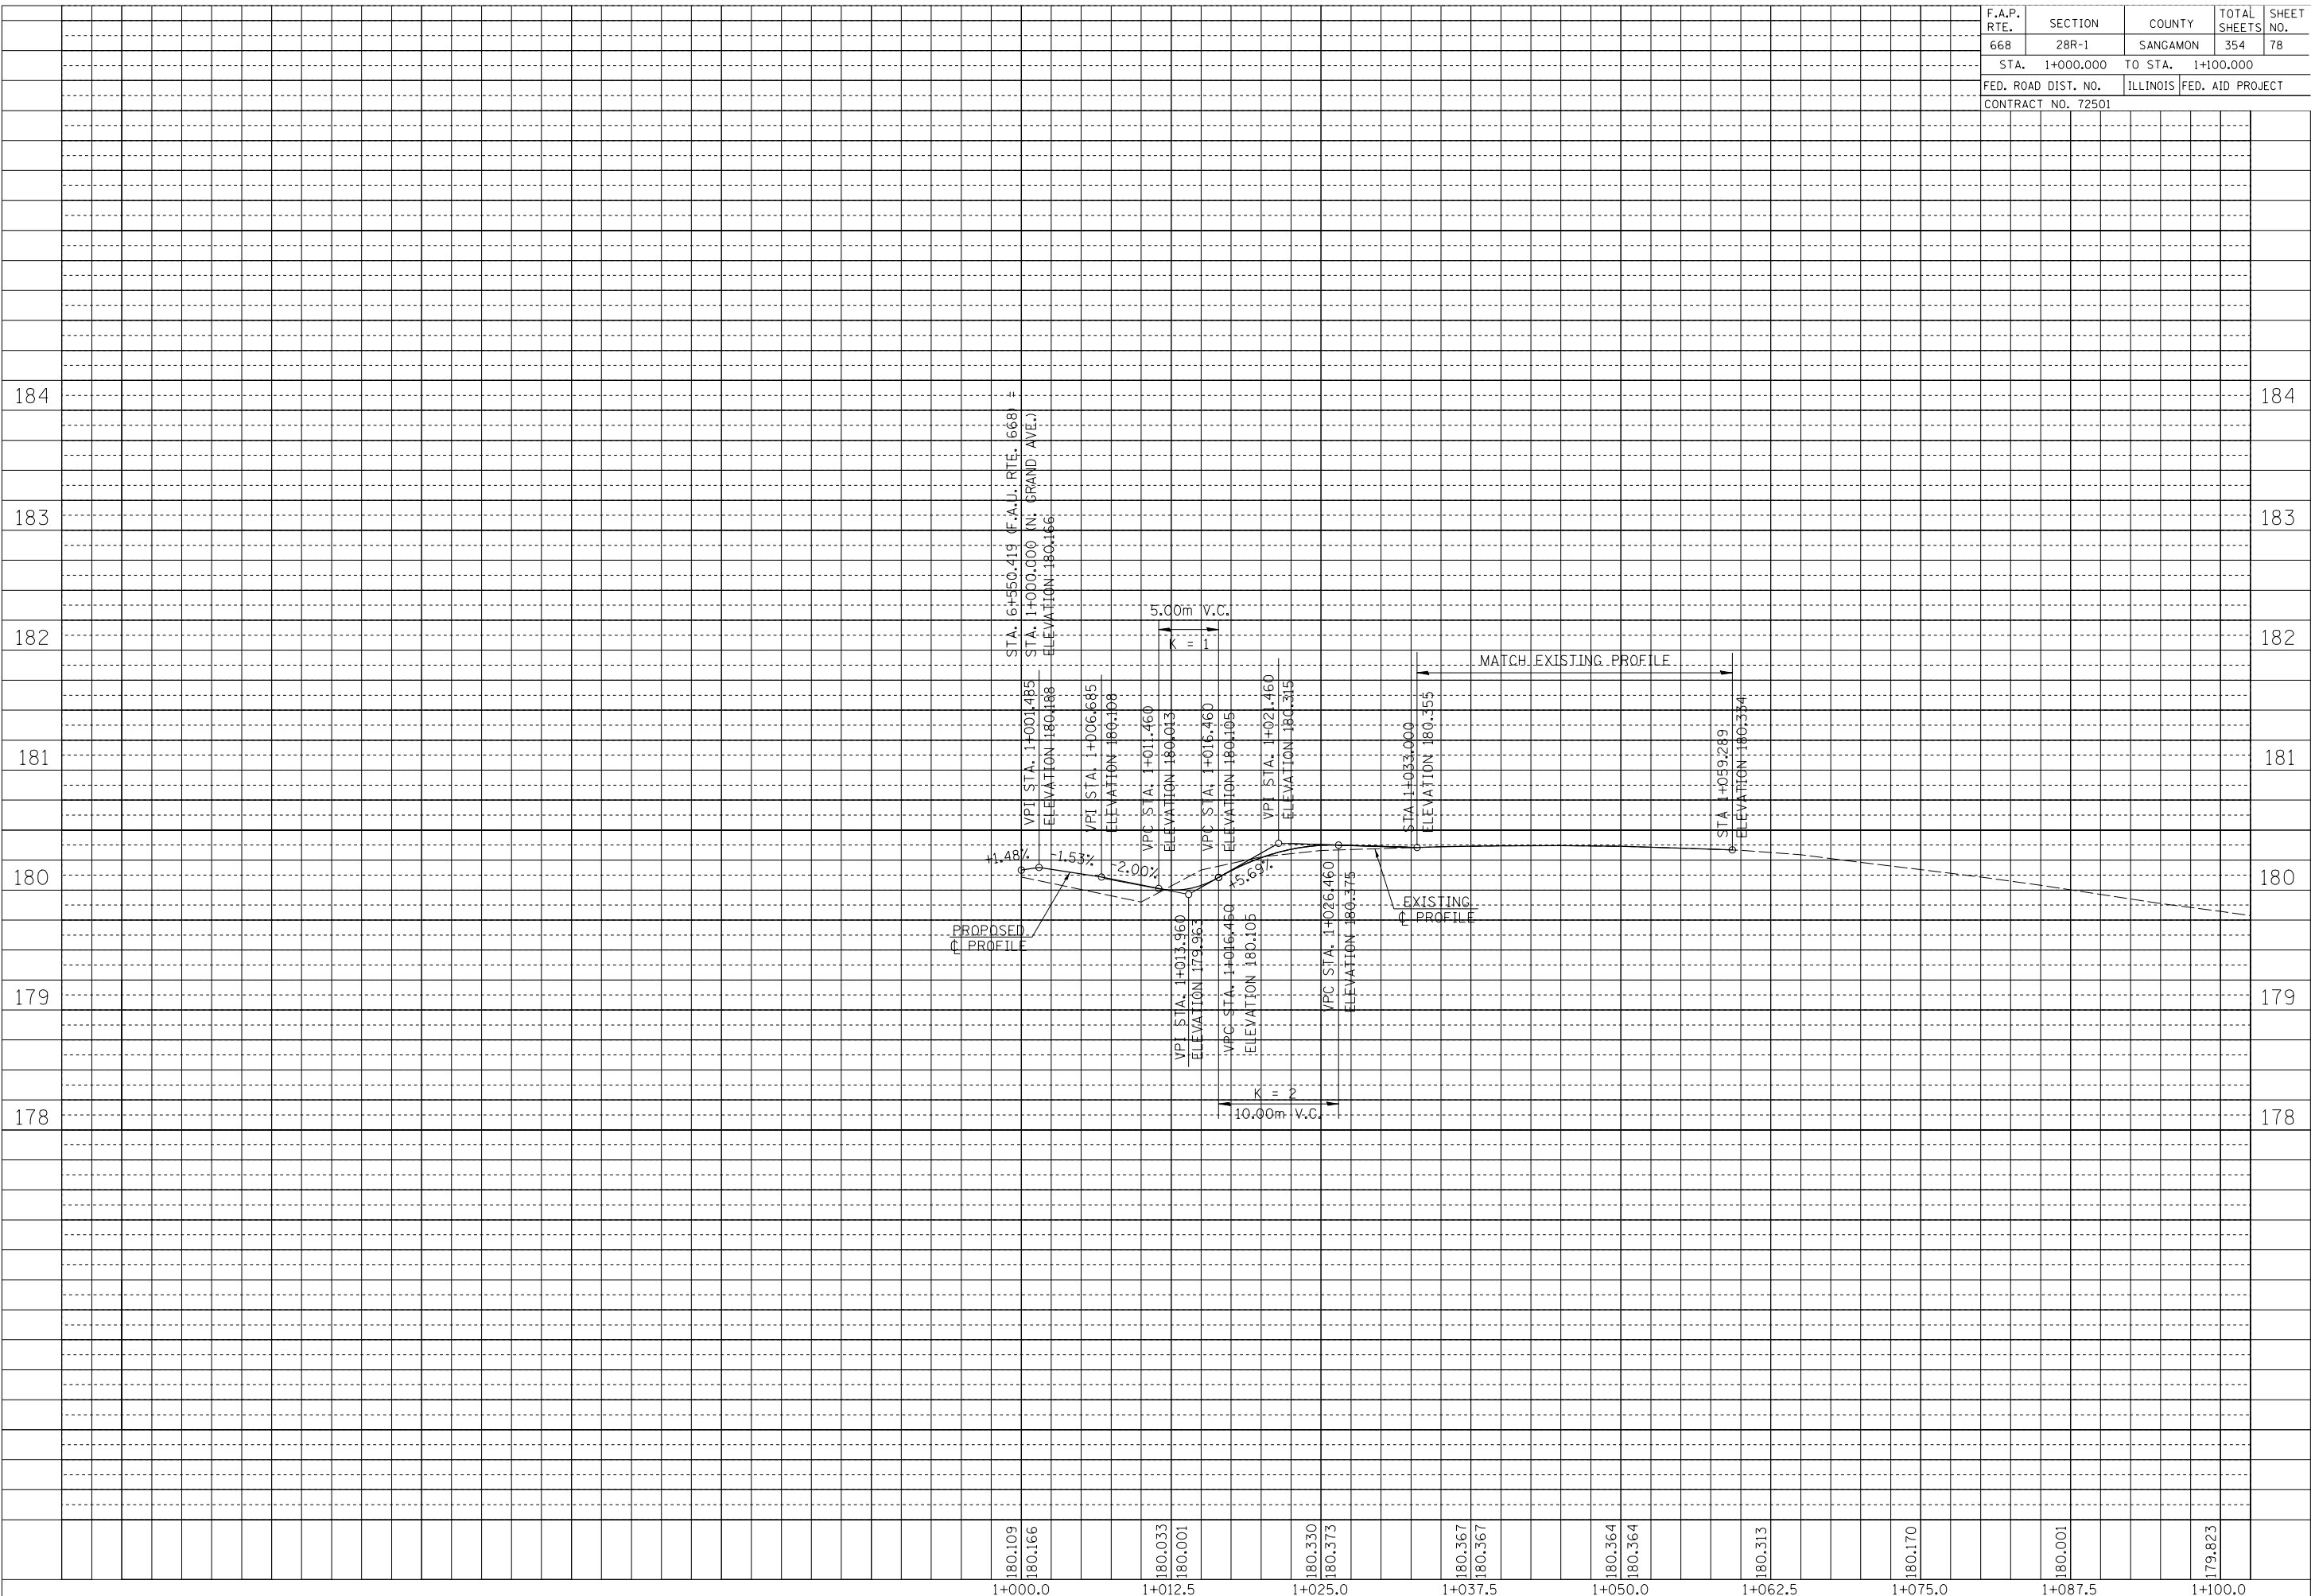

180.109 180.166 180.033 180.001 180.330 180.373 180.367 180.367 180.364 180.364 180.313 180.170 180.001 179.823

1+000.0 1+012.5 1+025.0 1+037.5 1+050.0 1+062.5 1+075.0 1+087.5 1+100.0