


 - DESIGNATES WORK ZONE AREA DURING STAGE 1 CONSTRUCTION

 - DRUM BARRICADE OR VERTICADE (CHANNELING TRAFFIC DURING CONSTRUCTION)

TEMPORARY BUSINESS ACCESS SIGN
G20-X6
48"X36"



TEMPORARY BUSINESS ACCESS SIGN
G20-X6
48"X36"

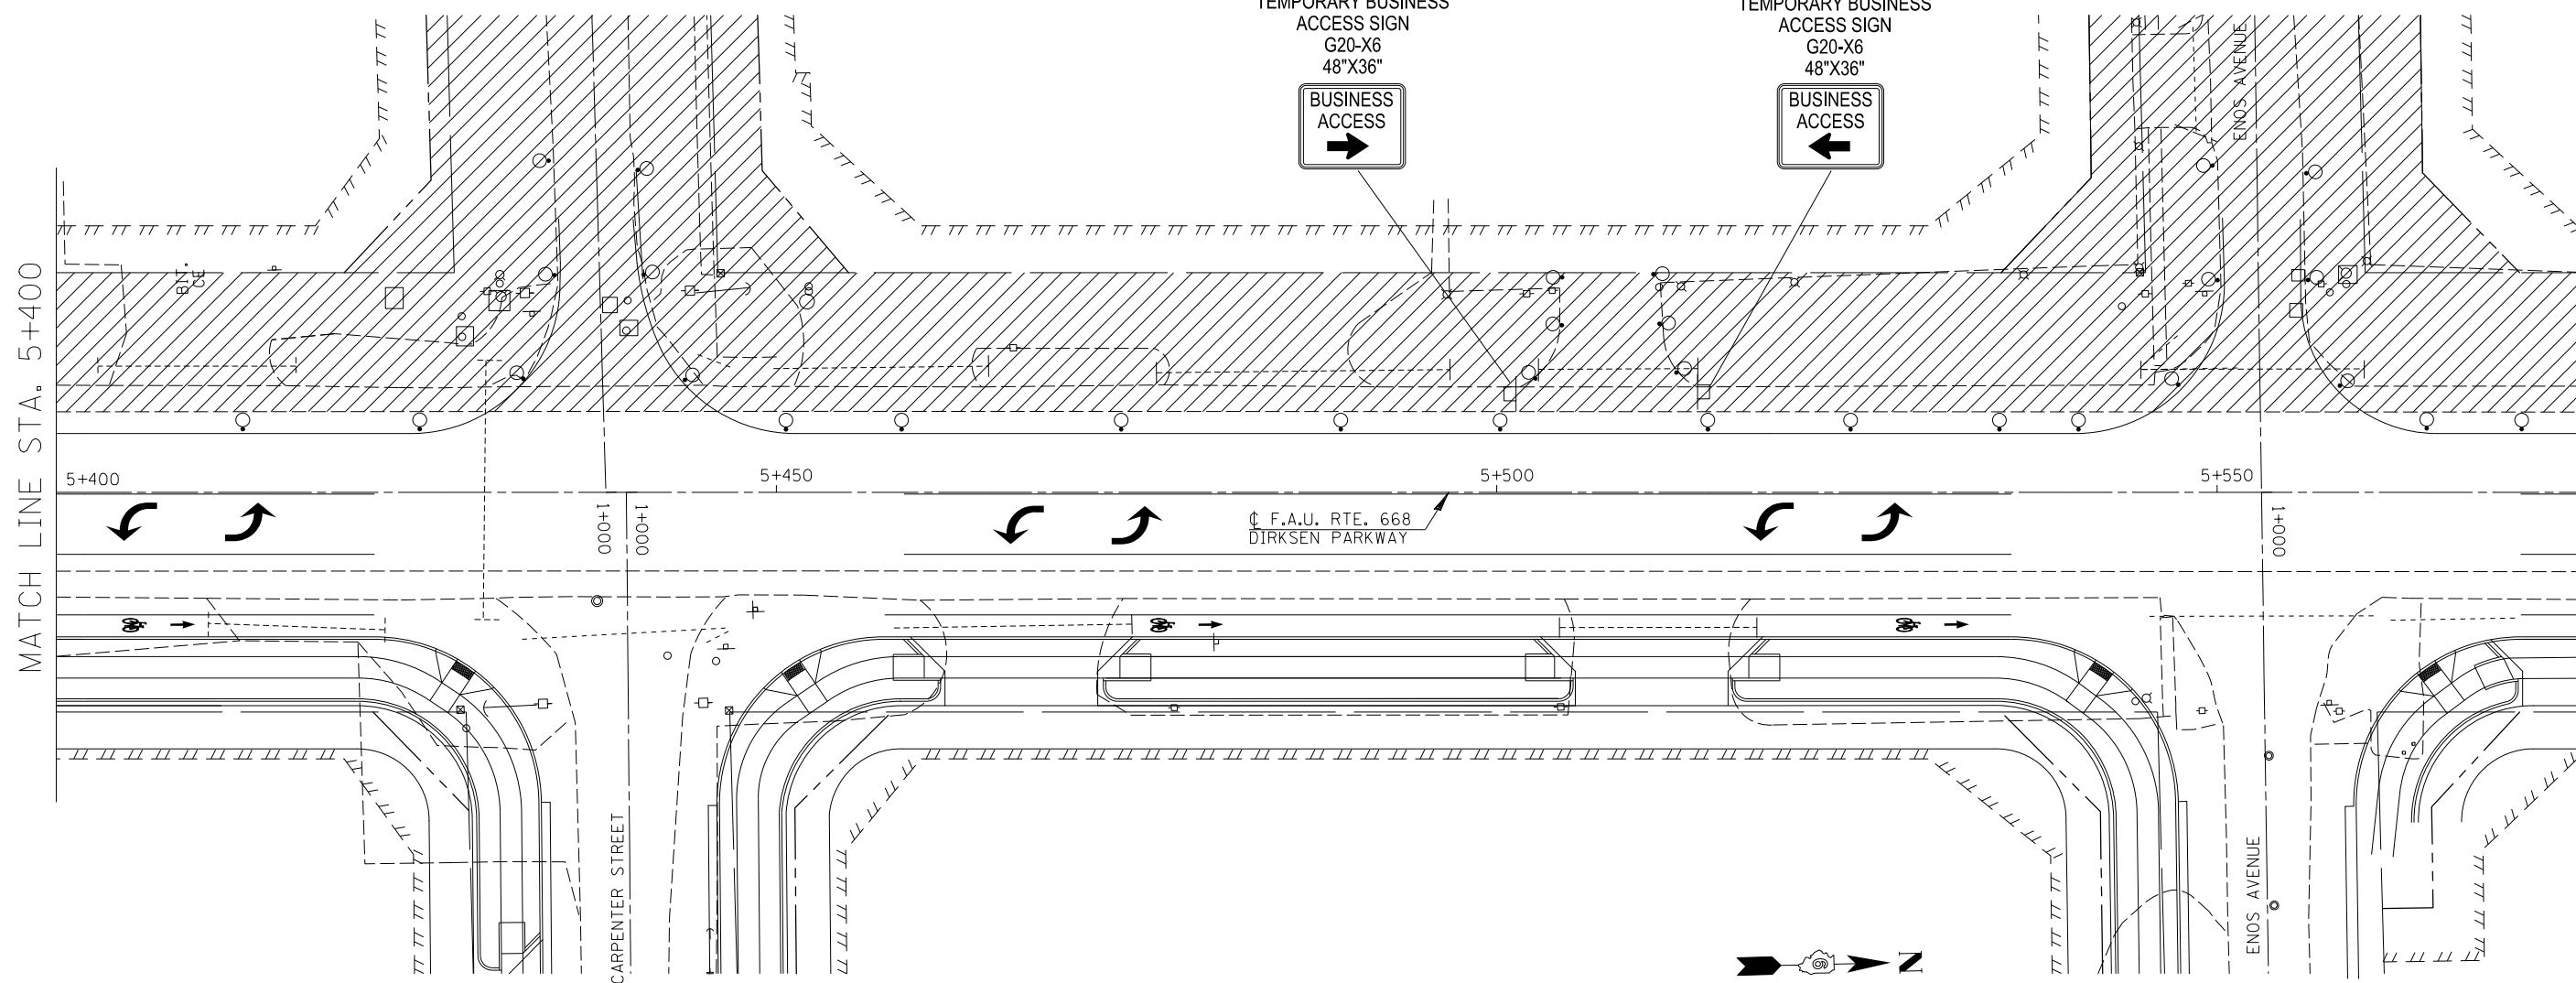

TYPICAL BUSINESS ENTRANCE DETAIL DURING CONSTRUCTION
(ACCESS TO BUSINESSES AT ALL TIMES DURING CONSTRUCTION,
SEE SPECIAL PROVISIONS FOR STAGED TRAFFIC CONTROL)

FILE NAME = ...Temporary Business Access detail.dgn	USER NAME = Plotted by Scott	DESIGNED -	REVISED -
		DRAWN -	REVISED -
	PLOT SCALE = 40.0000' / in.	CHECKED -	REVISED -
\$MODELNAME\$	PLOT DATE =	DATE - 05-09-13	REVISED -

STATE OF ILLINOIS
DEPARTMENT OF TRANSPORTATION

TEMPORARY BUSINESS ACCESS DETAIL

SCALE: SHEET 1 OF 1 SHEETS STA. TO STA.

F.A.P. RTE.	SECTION	COUNTY	TOTAL SHEETS	SHEET NO.
668	28R-1	SANGAMON	354	101
CONTRACT NO. 72501				
ILLINOIS FED. AID PROJECT				