
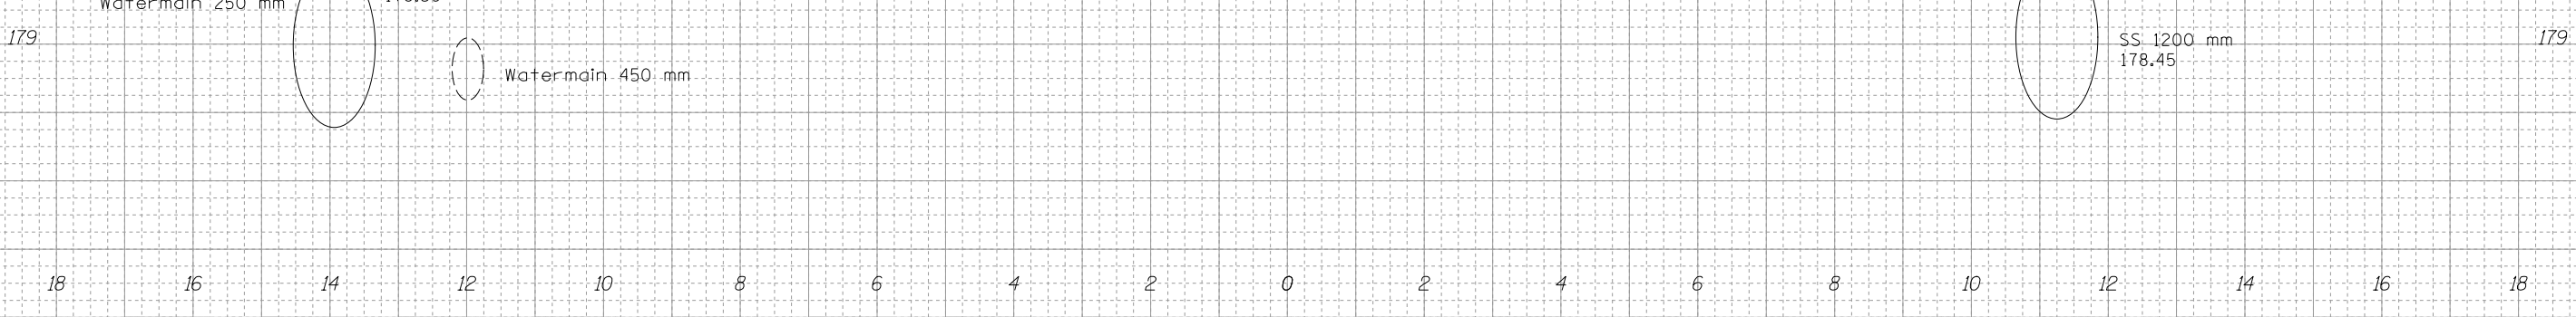
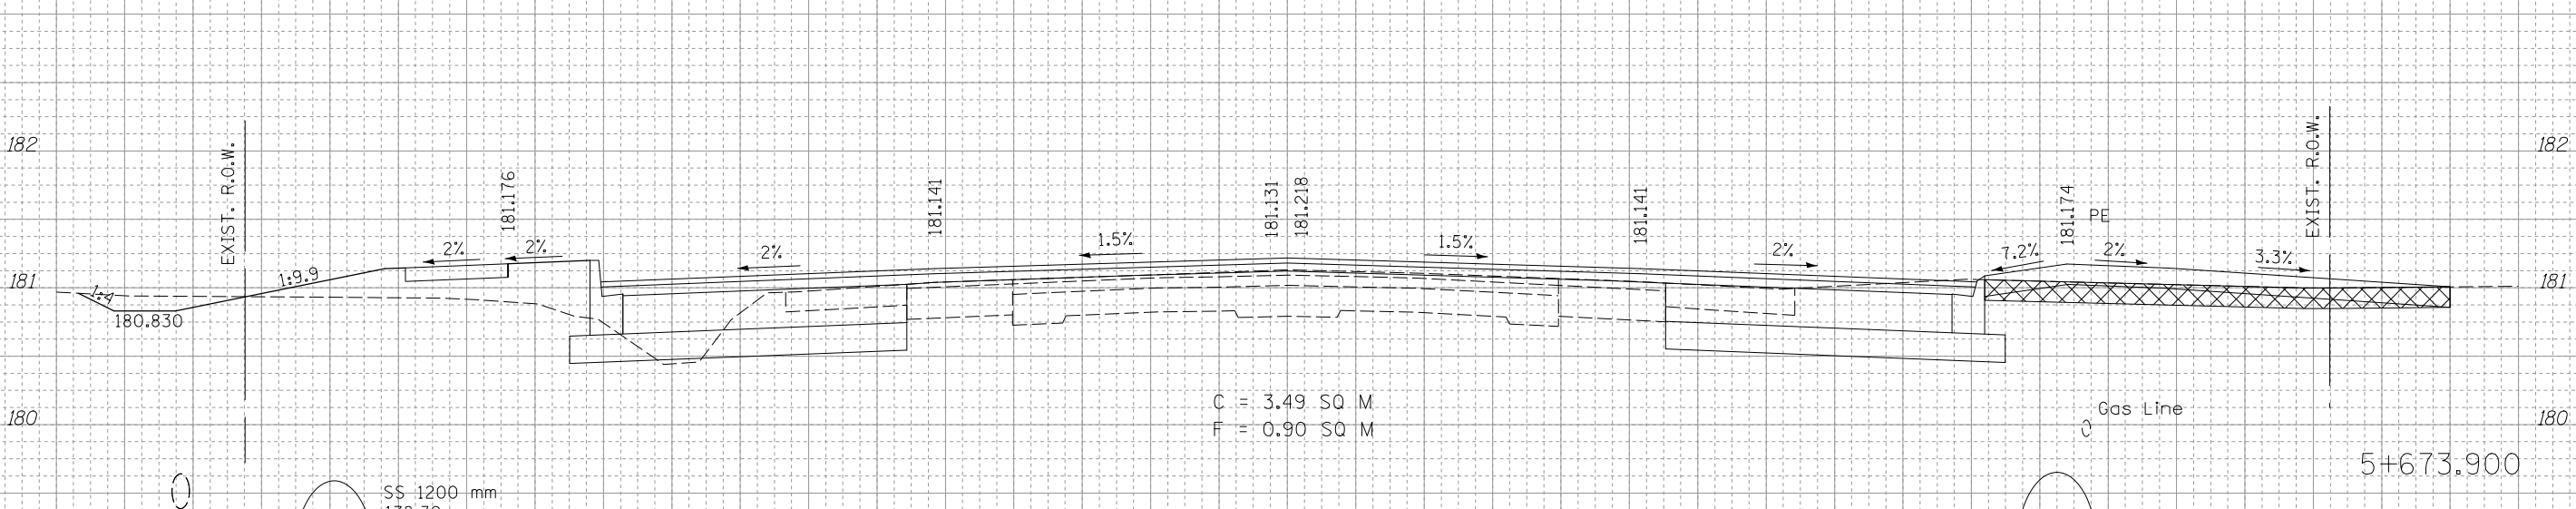
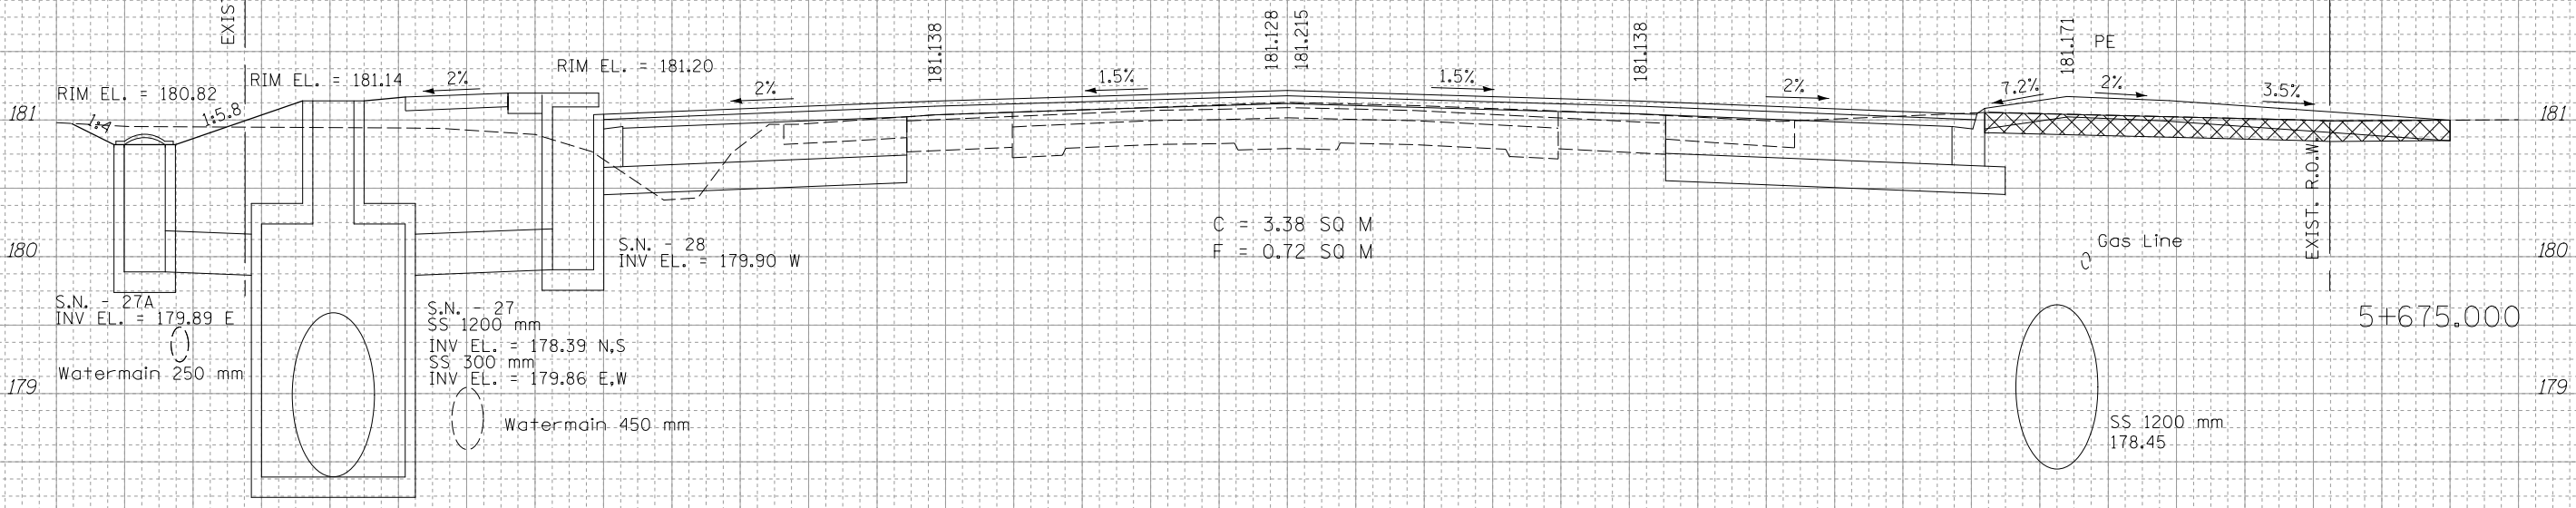


F.A.U. RTE.	SECTION	COUNTY	TOTAL SHEETS	SHEET NO.
668	28R-1	SANGAMON	354	201
STA. 5+673.900 TO STA. 5+675.000				
FED. ROAD DIST. NO. 6 ILLINOIS FED. AID PROJECT				
CONTRACT NO. 72501				

FINAL SURVEY	DATE
NOTED	
REVISIONS	
AREAS CHECKED	
NO.	

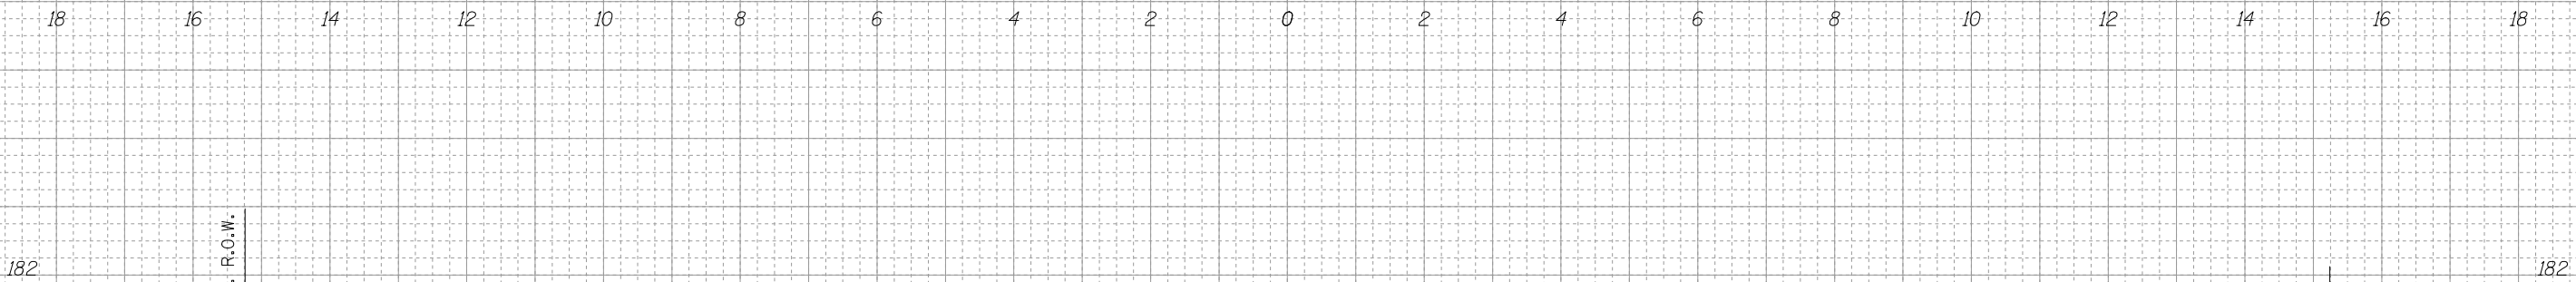

ORIGINAL SURVEY	DATE
NOTED	
REVISIONS	
AREAS CHECKED	
NO.	