


F.A.U. RTE.	SECTION	COUNTY	TOTAL SHEETS	SHEET NO.
668	28R-1	SANGAMON	354	213
STA. 5+825.000		TO STA. 5+830.829		
FED. ROAD DIST. NO. 6		ILLINOIS	FED. AID PROJECT	
CONTRACT NO. 72501				

DATE	BY

NO.	AREAS CHECKED	DATE	BY

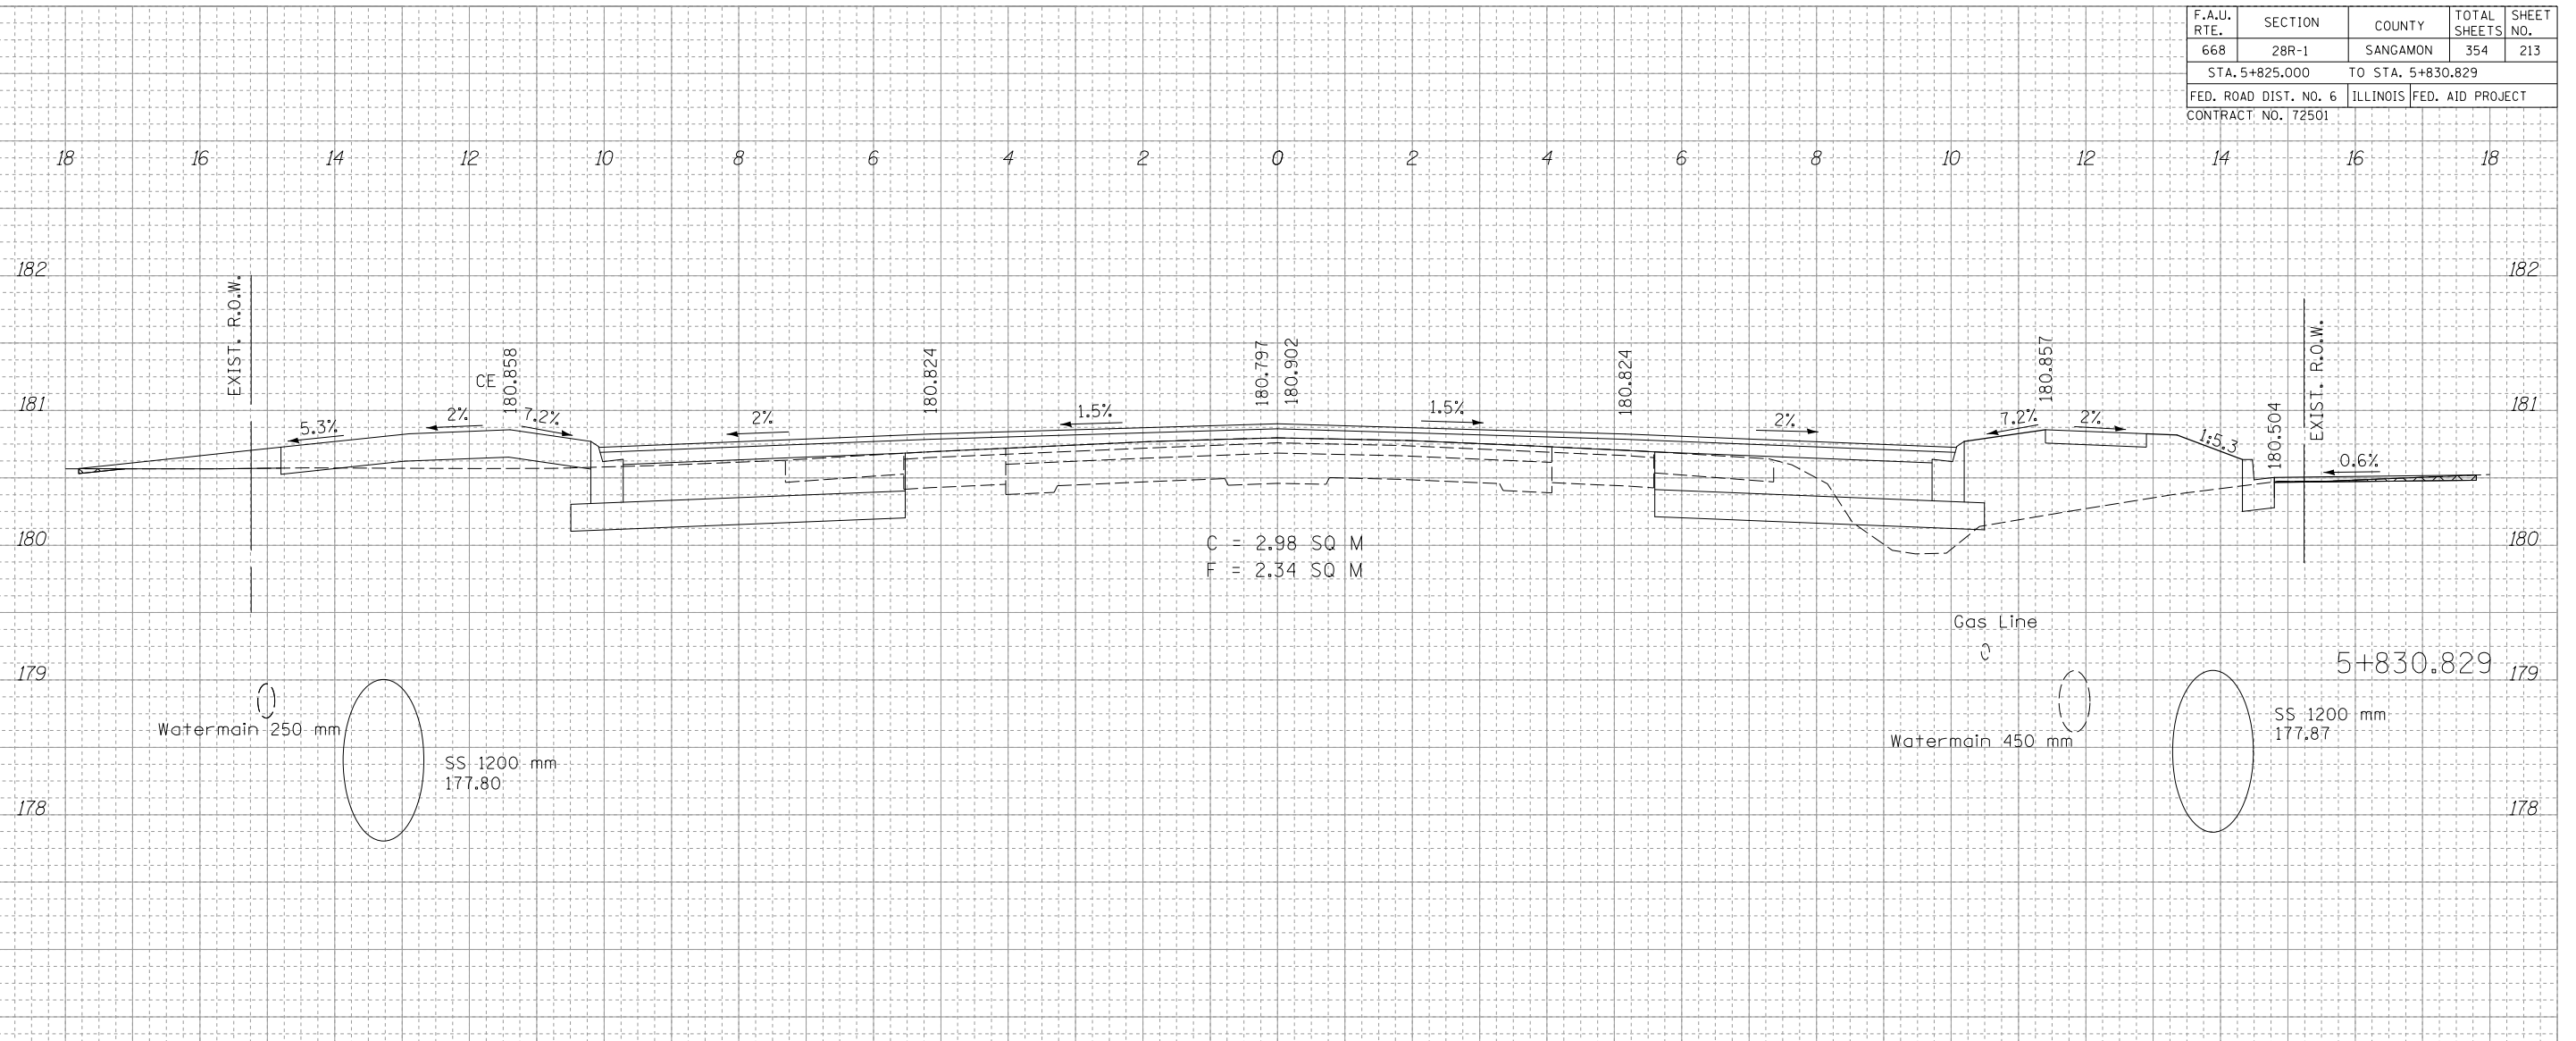

DATE	BY

NO.	AREAS CHECKED	DATE	BY

