


F.A.U. RTE.	SECTION	COUNTY	TOTAL SHEETS	SHEET NO.
668	28R-1	SANGAMON	354	292
STA. 6+541.189		TO STA. 6+541.189		
FED. ROAD DIST. NO. 6		ILLINOIS	FED. AID PROJECT	
CONTRACT NO. 72501				

FINAL SURVEY	DATE
SURVEYED	
NOTED	
AREAS	
AREAS CHECKED	
NO.	

ORIGINAL SURVEY	DATE
SURVEYED	
NOTED	
AREAS	
AREAS CHECKED	
NO.	

18 16 14 12 10 8 6 4 2 0 2 4 6 8 10 12 14 16 18

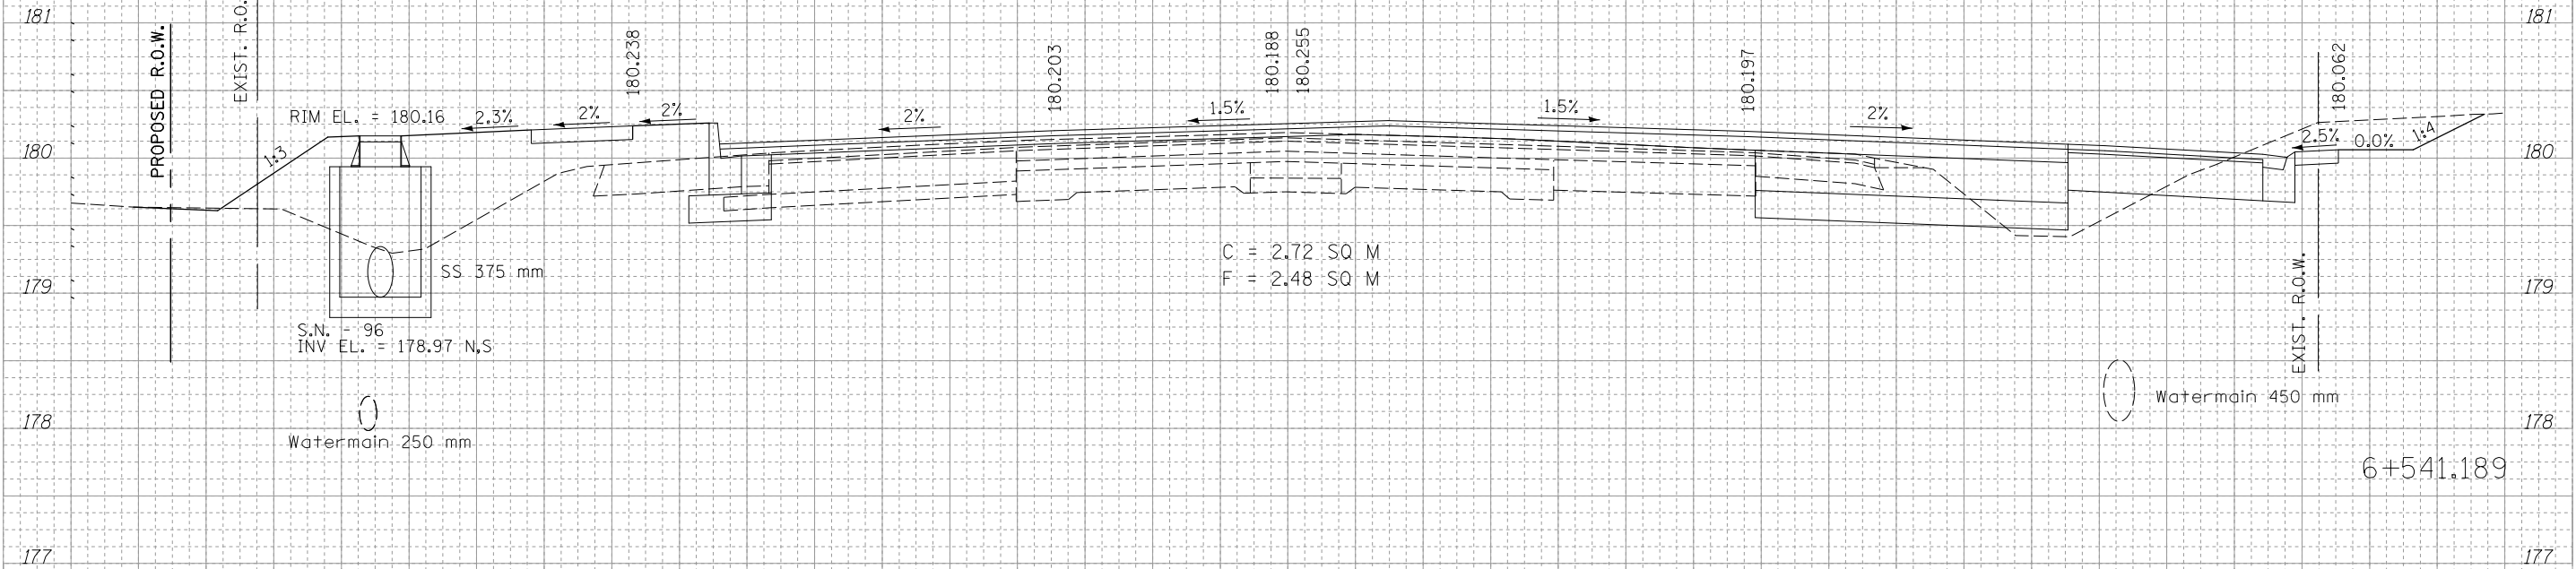

18 16 14 12 10 8 6 4 2 0 2 4 6 8 10 12 14 16 18