



F.A.S. RTE.	SECTION	COUNTY	TOTAL SHEETS	SHEET NO.
1597	14 (W, RS-7)	ADAMS/PIKE	152	48
STA.		TO STA.		
FED. ROAD DIST. NO. 6 ILLINOIS		FED. AID PROJECT		

PLAN	DATE	BY
NO.		
NO.		
NO.		

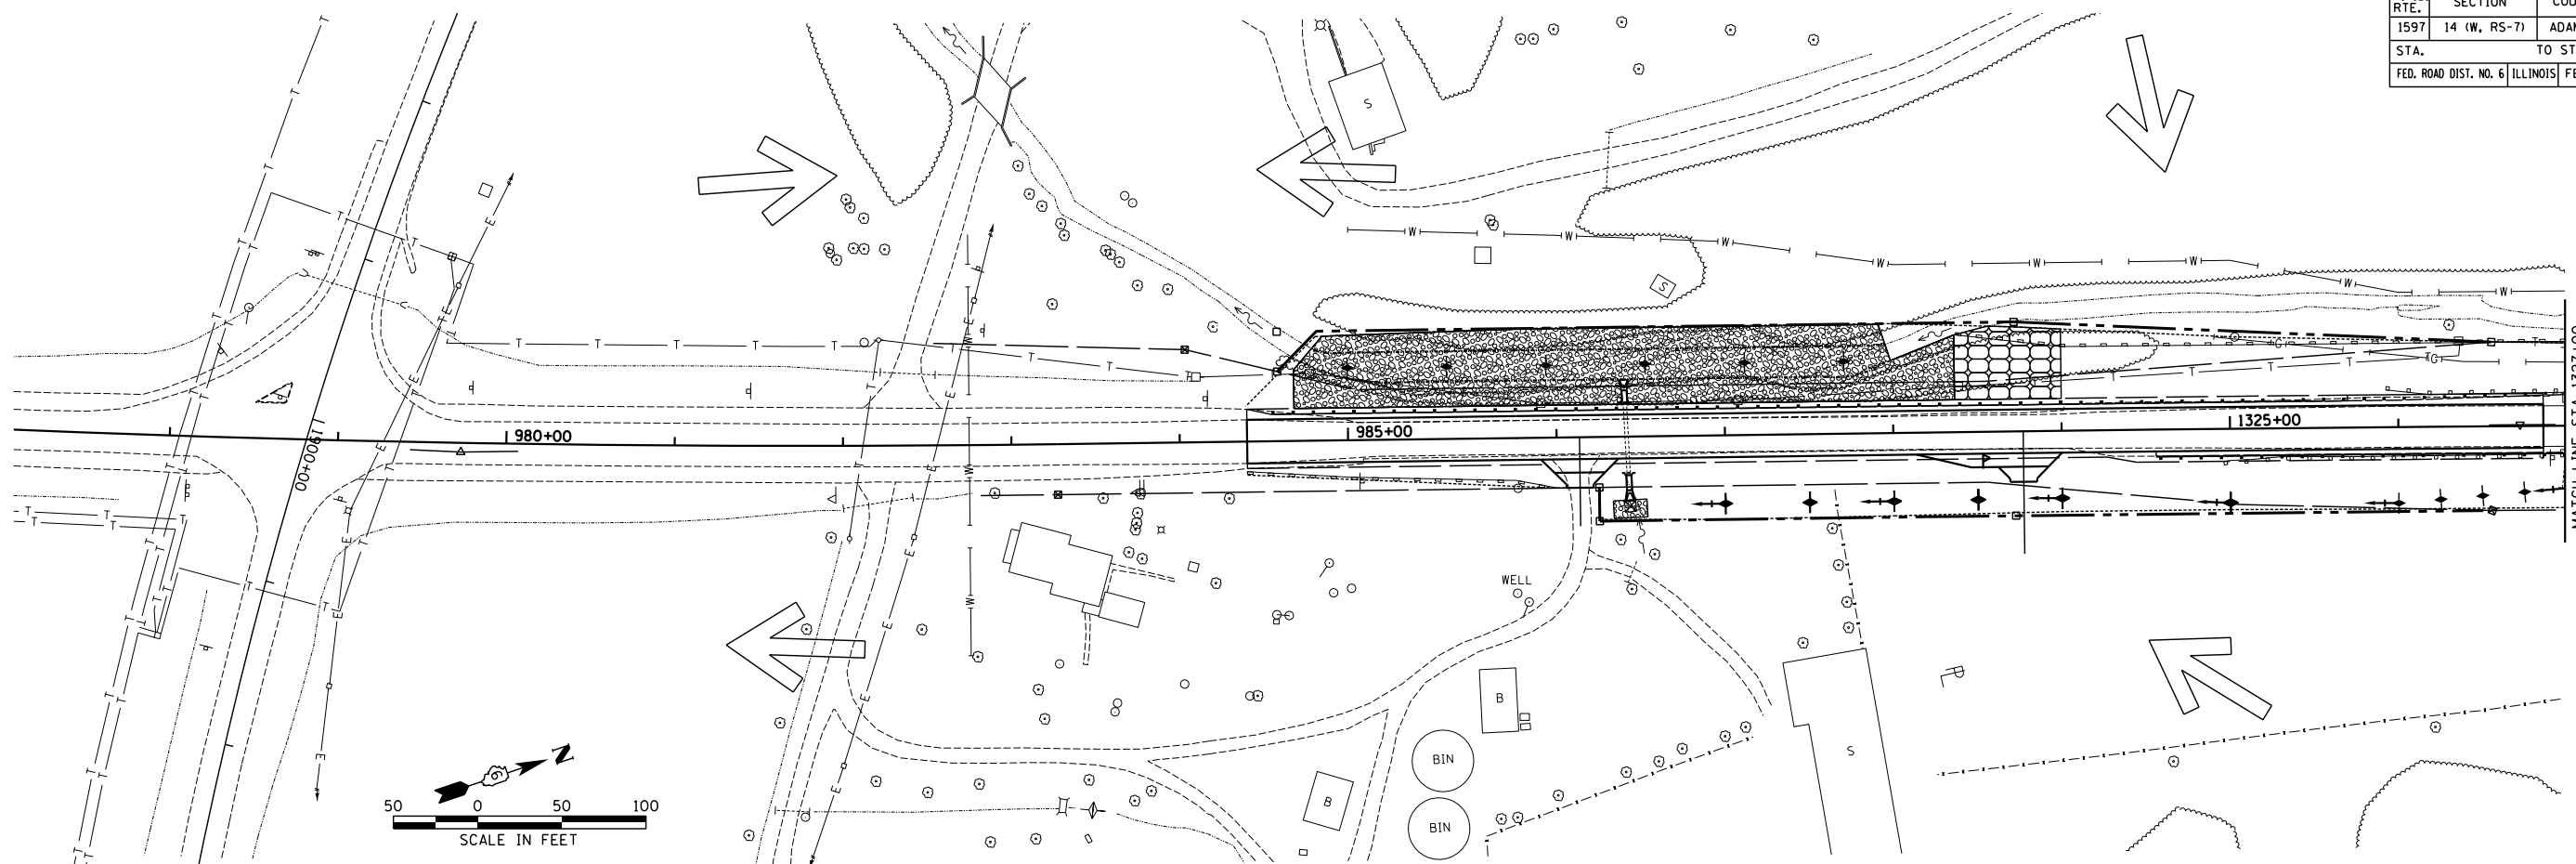

PROFILE	DATE	BY
NO.		
NO.		
NO.		

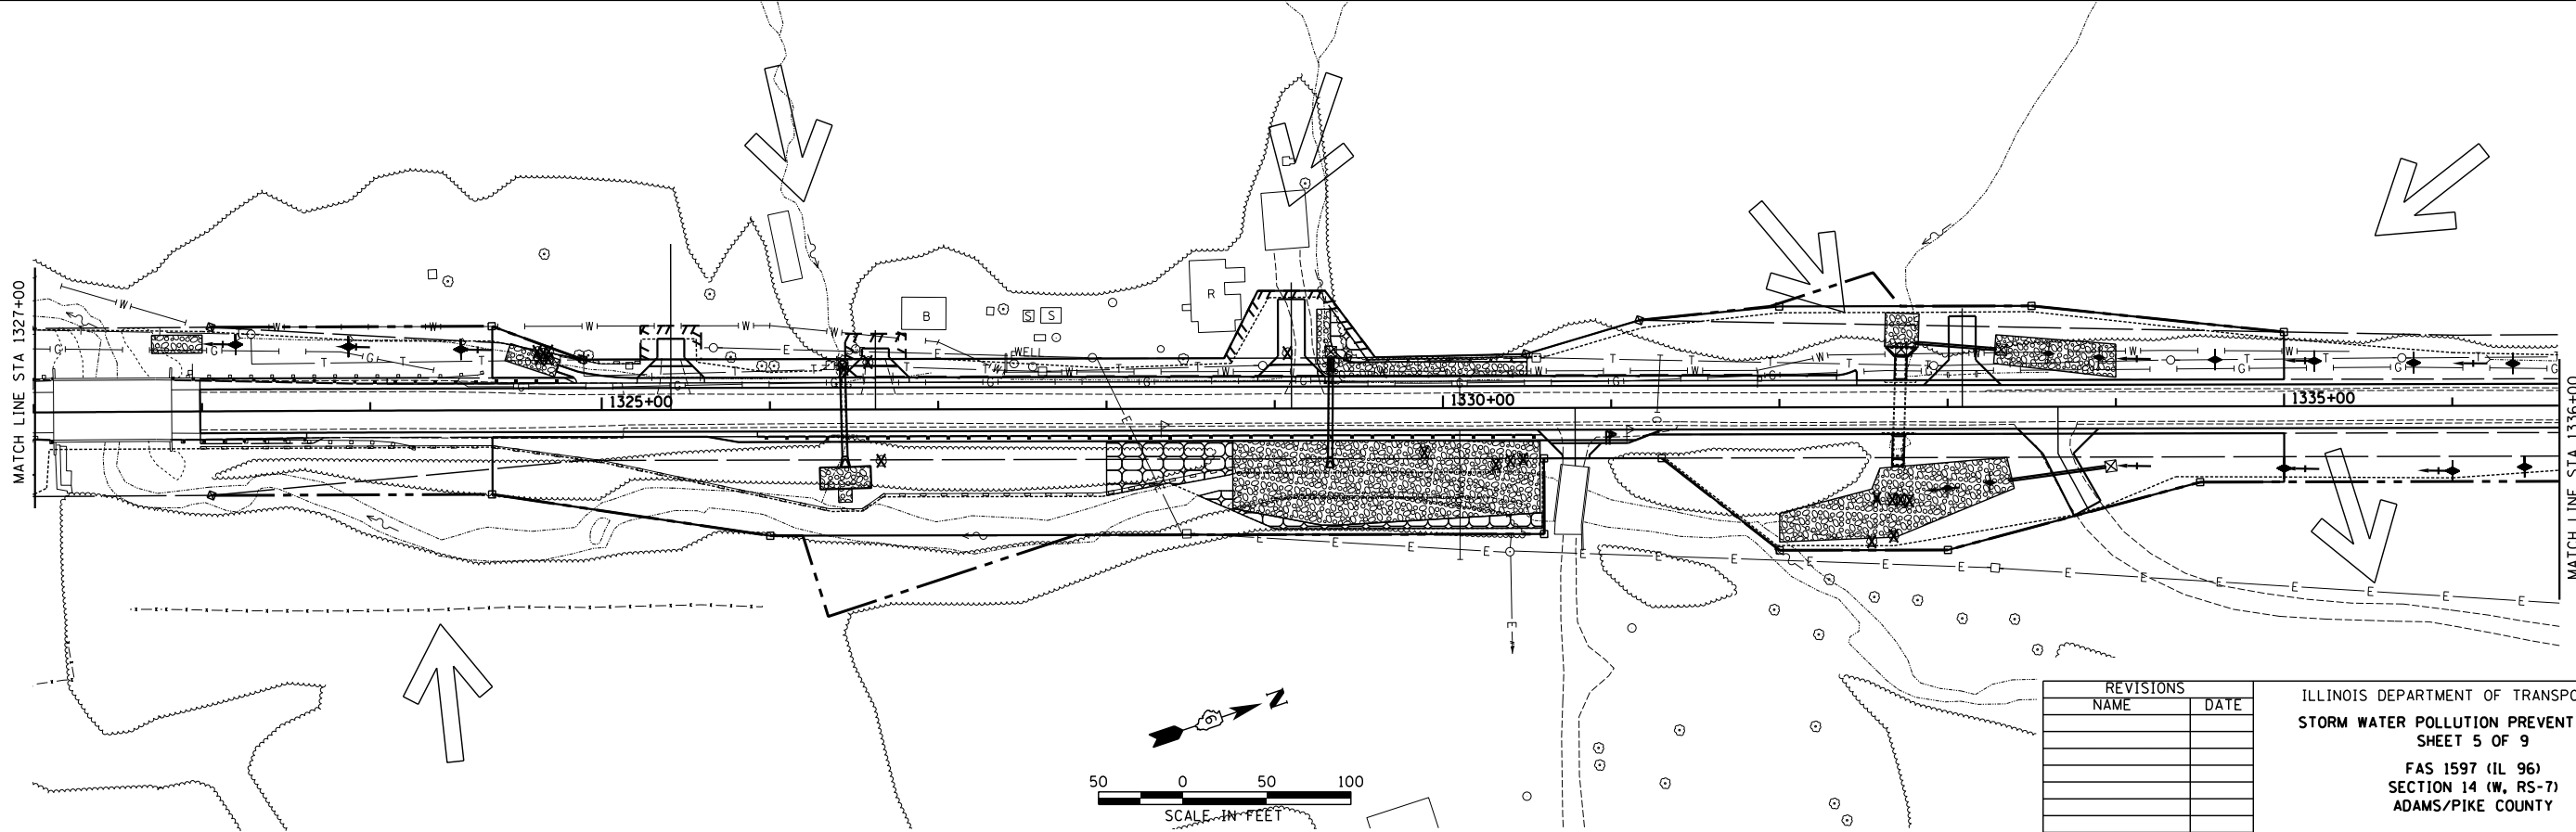

REVISIONS	
NAME	DATE

ILLINOIS DEPARTMENT OF TRANSPORTATION
 STORM WATER POLLUTION PREVENTION PLAN
 SHEET 5 OF 9
 FAS 1597 (IL 96)
 SECTION 14 (W, RS-7)
 ADAMS/PIKE COUNTY

SCALE: VERT. _____
 HORIZ. _____
 DATE _____
 DRAWN BY TCD
 CHECKED BY DBS

Z:\A\2010\10-013.12_IL-96 Pike Co to IL-57\MS\8\Design\55-PPP.dgn
 9/16/2013
 HEF01