



F.A.S. RTE.	SECTION	COUNTY	TOTAL SHEETS	SHEET NO.
1597	14 (W, RS-7)	ADAMS/PIKE	152	52
STA.		TO STA.		
FED. ROAD DIST. NO. 6		ILLINOIS	FED. AID PROJECT	

PLAN	DATE
BY	
REVISIONS	
PLotted	
Checked	
Scale	
File Name	

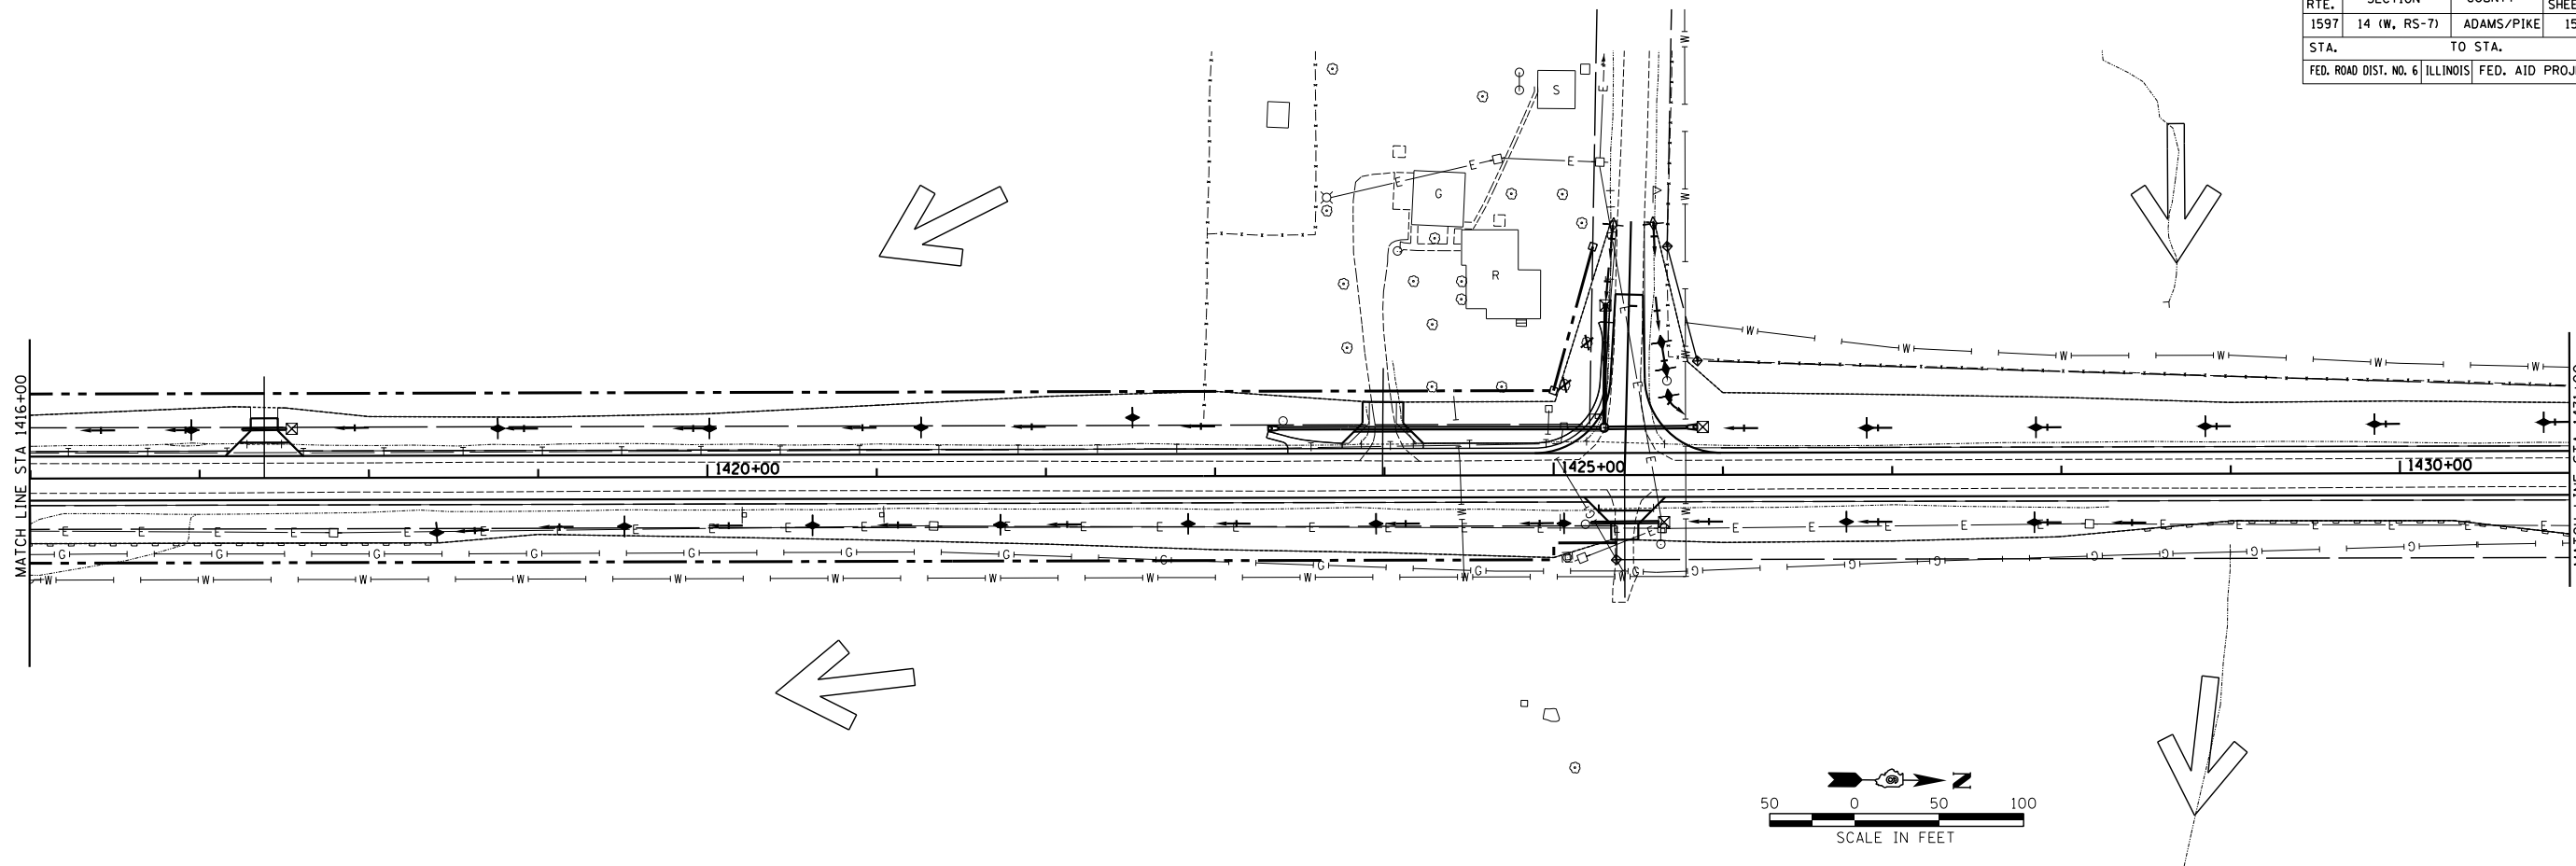

PROFILE	DATE
BY	
REVISIONS	
Plotted	
Checked	
Scale	
File Name	

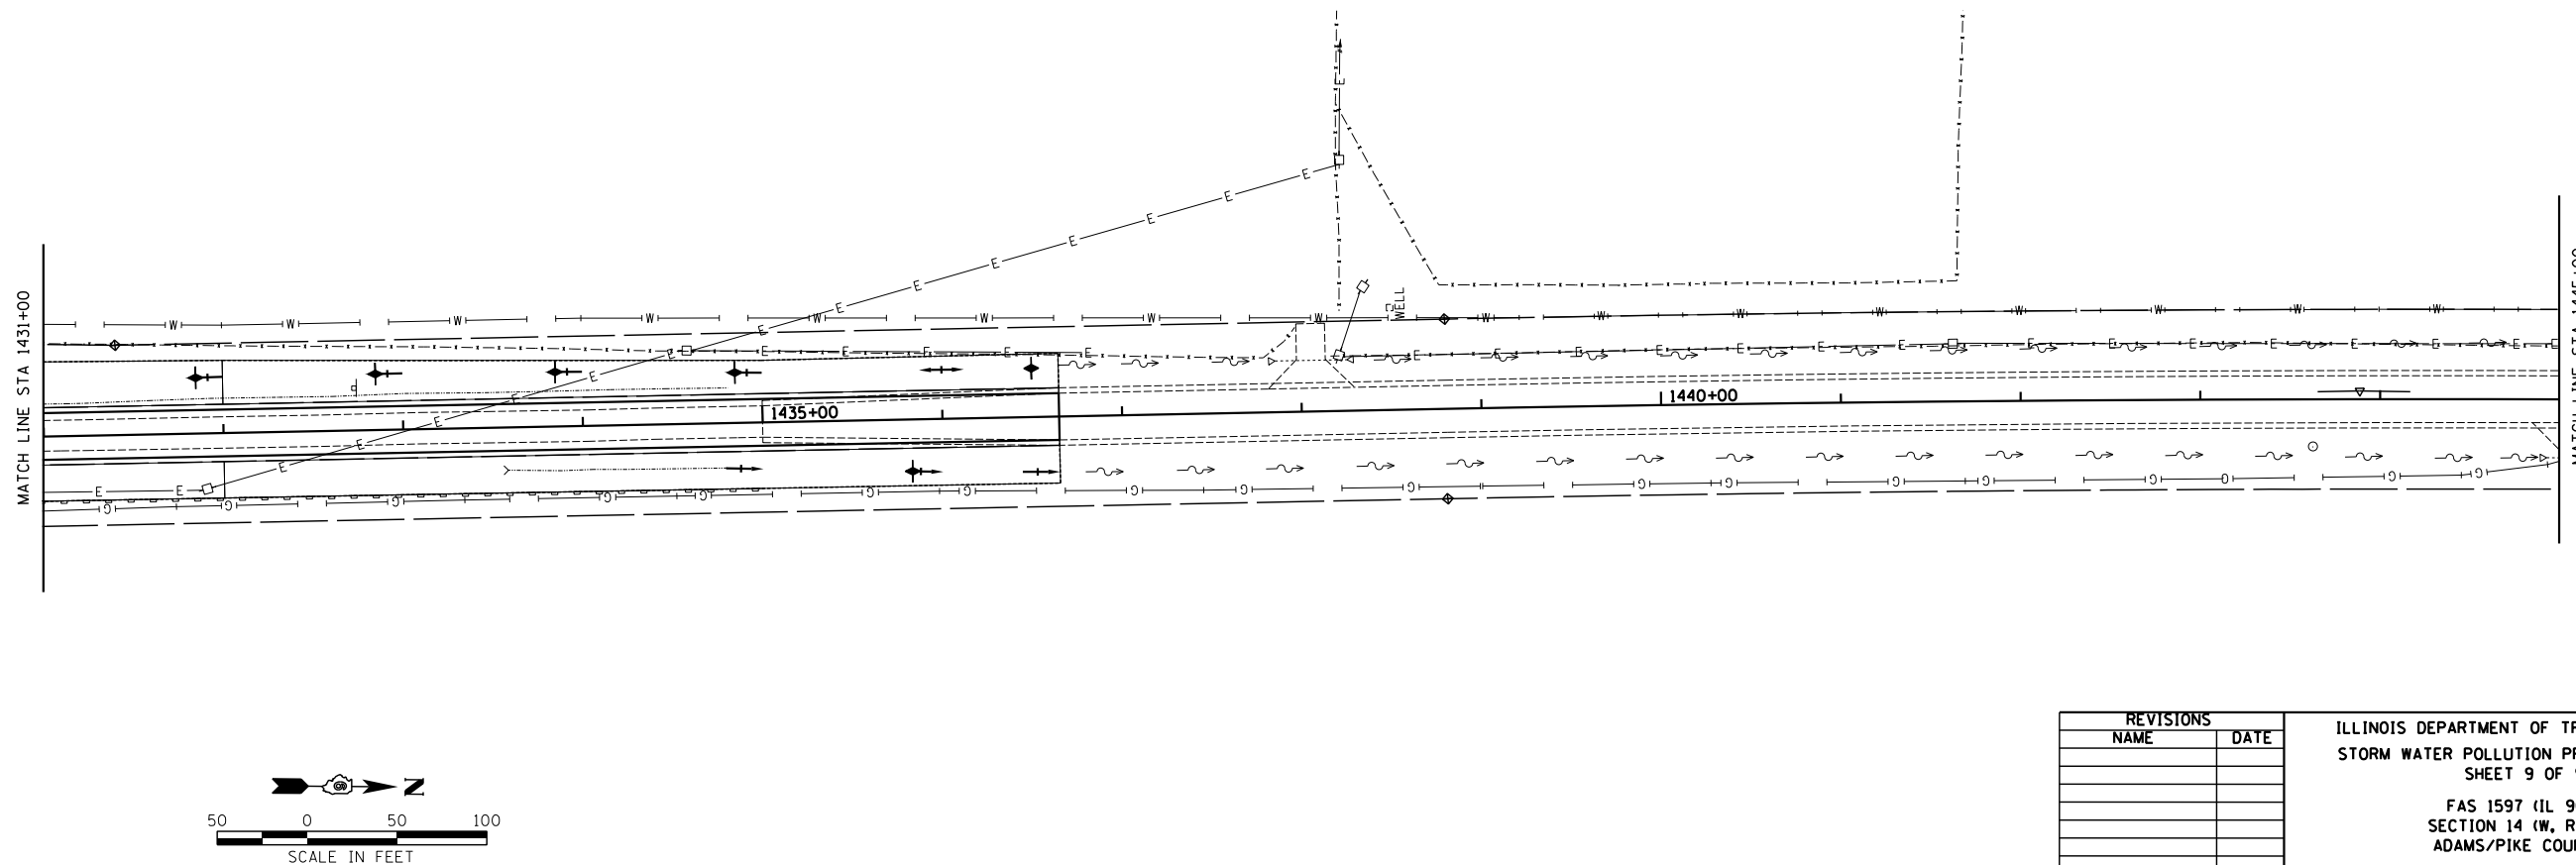

REVISIONS	
NAME	DATE

ILLINOIS DEPARTMENT OF TRANSPORTATION
 STORM WATER POLLUTION PREVENTION PLAN
 SHEET 9 OF 9
 FAS 1597 (IL 96)
 SECTION 14 (W, RS-7)
 ADAMS/PIKE COUNTY

SCALE: VERT. _____
 HORIZ. _____
 DATE _____
 DRAWN BY TCD
 CHECKED BY DBS

Z:\AR\2010\10-013.12.IL-96 Pike Co to IL-57\MSV8\Design\59-PPP.dgn
 8/16/2013
 *REF01