


DATE	
BY	
FINAL SURVEY	SURVEYED
NOTE BOOK	PLOTTED
NO.	TEMPLATE
	AREAS CHECKED
	AREAS CHECKED

DATE	
BY	
ORIGINAL SURVEY	SURVEYED
NOTE BOOK	PLOTTED
NO.	TEMPLATE
	AREAS CHECKED
	AREAS CHECKED

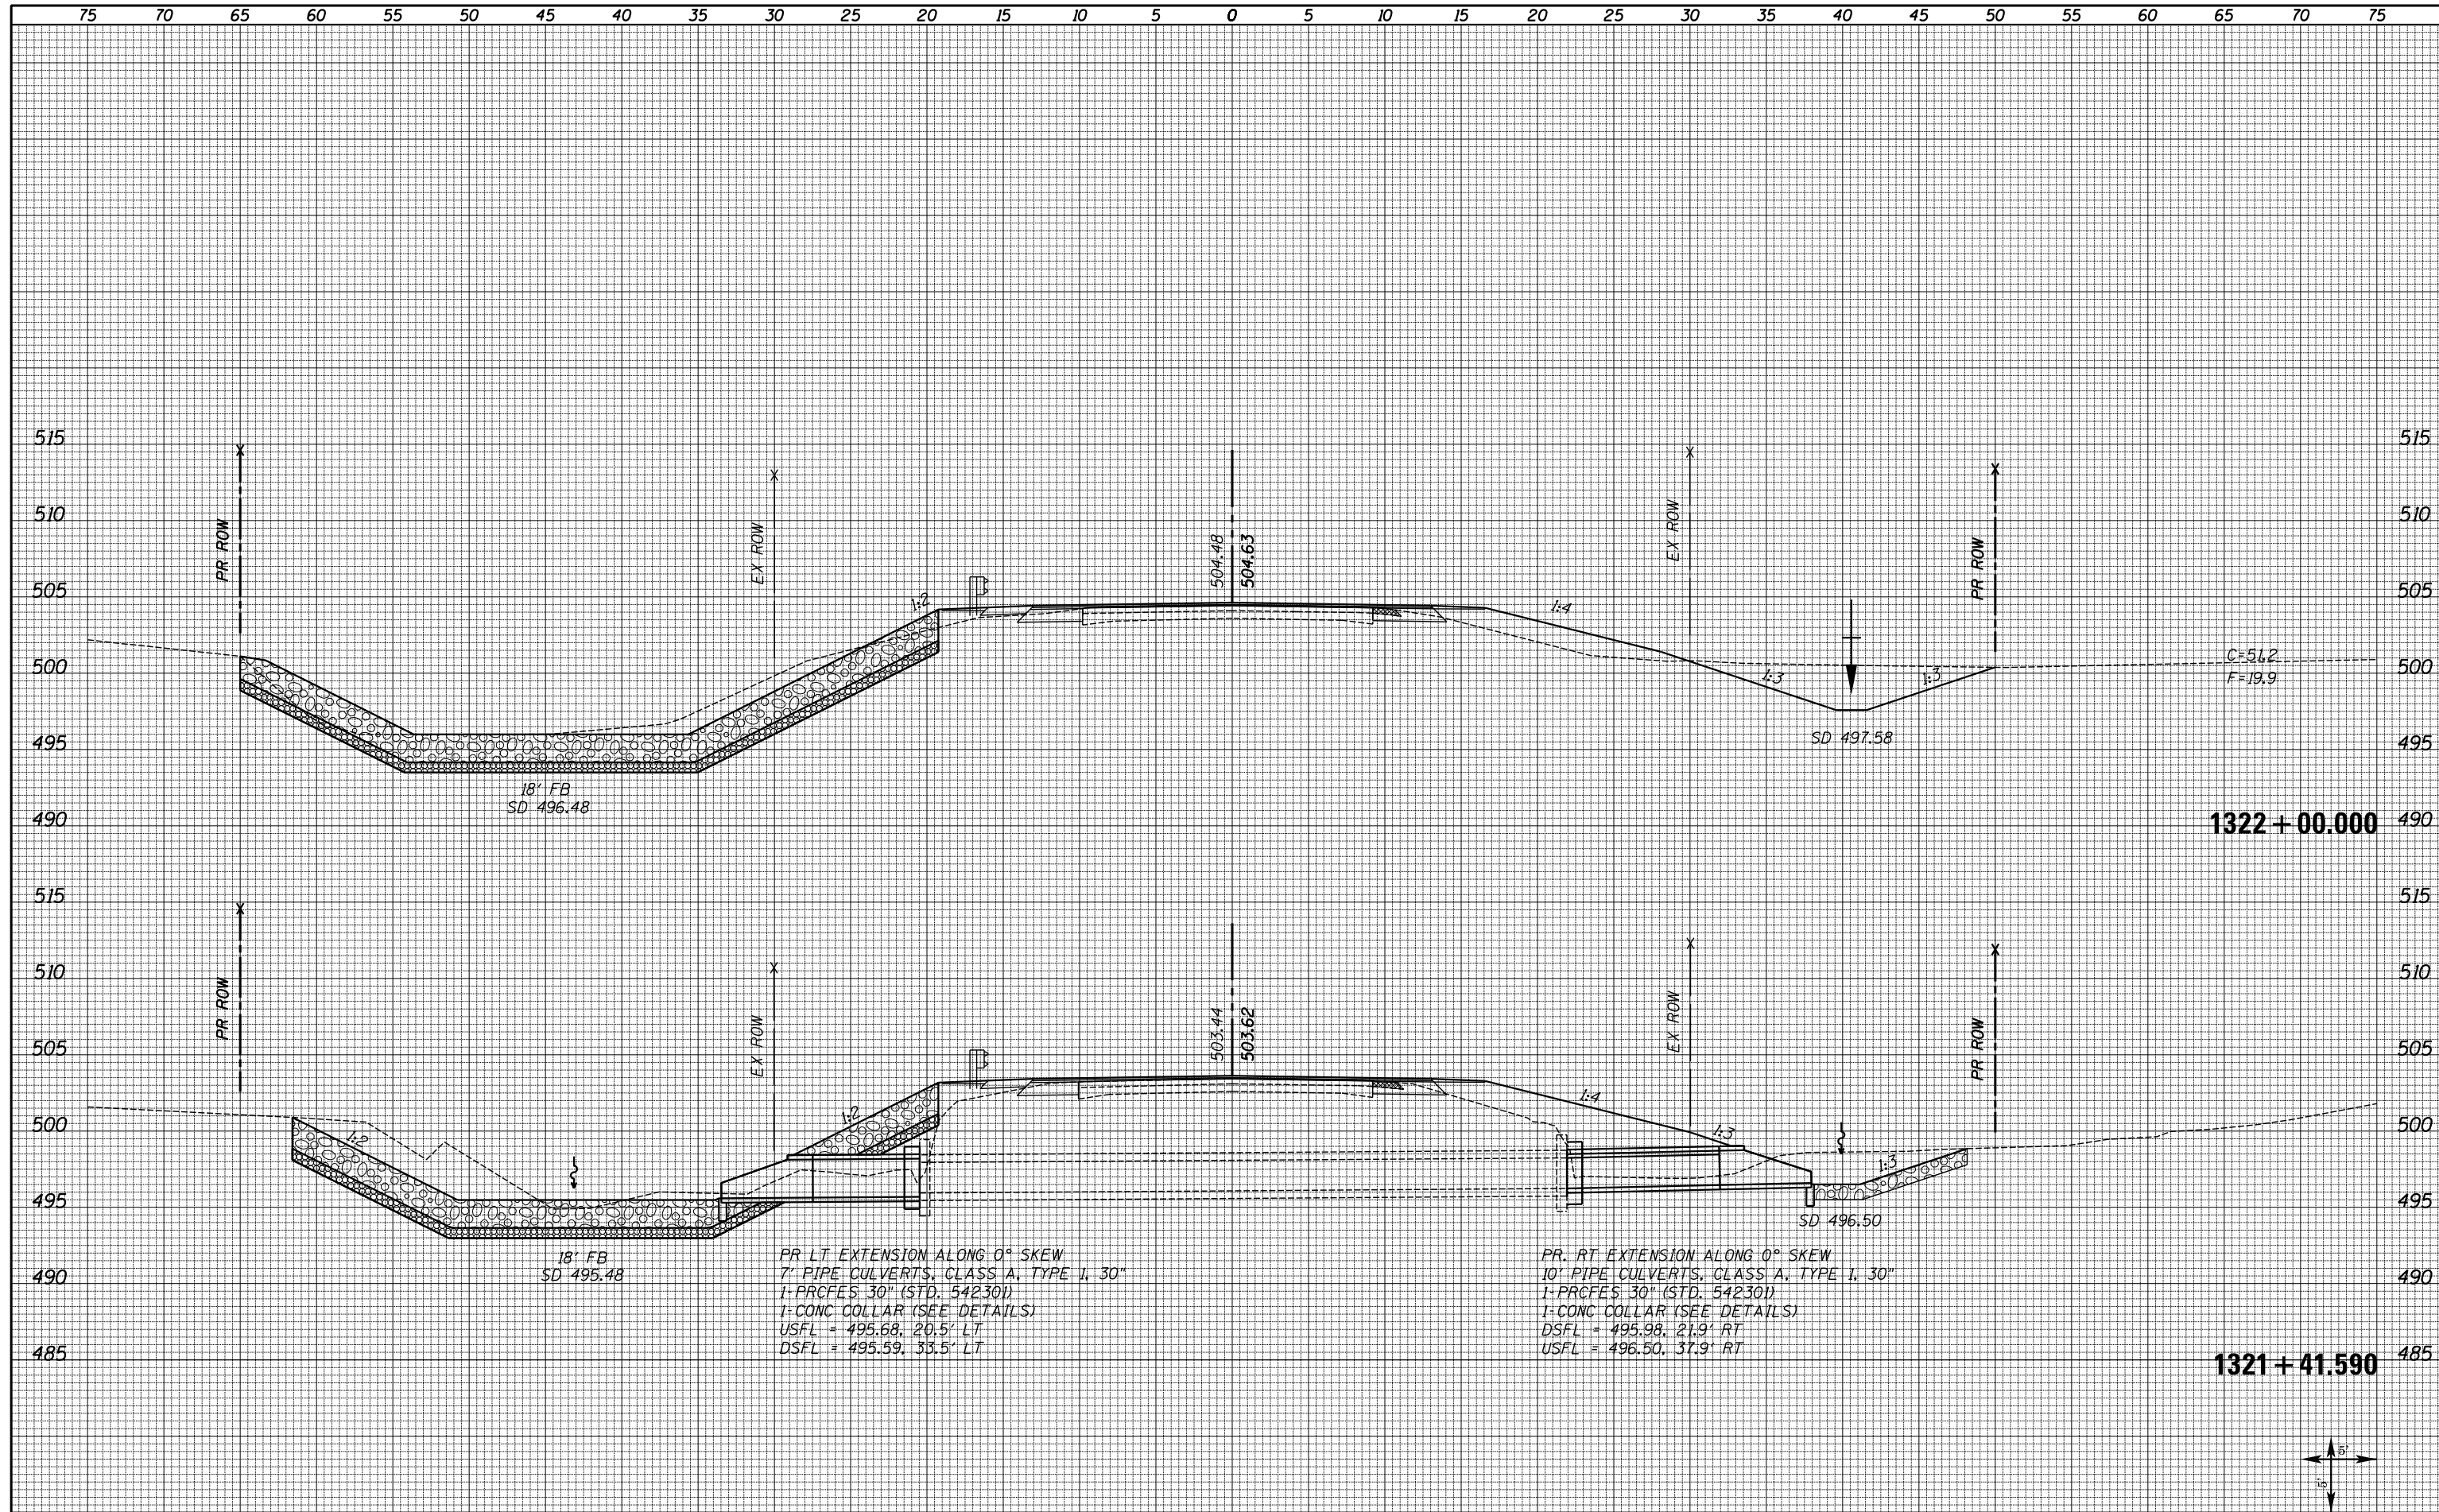

1322 + 00.000

1321 + 41.590

PR LT EXTENSION ALONG 0° SKEW
 7" PIPE CULVERTS, CLASS A, TYPE I, 30"
 1-PRCFES 30" (STD. 542301)
 1-CONC COLLAR (SEE DETAILS)
 USFL = 495.68, 20.5' LT
 DSFL = 495.59, 33.5' LT

PR RT EXTENSION ALONG 0° SKEW
 10" PIPE CULVERTS, CLASS A, TYPE I, 30"
 1-PRCFES 30" (STD. 542301)
 1-CONC COLLAR (SEE DETAILS)
 DSFL = 495.98, 21.9' RT
 USFL = 496.50, 37.9' RT

FILE NAME =	XS_SHEETS-NEW.dgn
-------------	-------------------

USER NAME =	notel
DESIGNED -	
DRAWN -	
PLLOT SCALE =	10.0000' / in.
PLLOT DATE =	8/16/2013

REVISD -	
REVISD -	
REVISD -	
REVISD -	

**STATE OF ILLINOIS
 DEPARTMENT OF TRANSPORTATION**

FAS 1597 (IL 96) CROSS SECTIONS	
SCALE: SHOWN	SHEET NO. 3 OF 72 SHEETS
STA. 1321+41.590	STA. 1322+00.000

F.A.S. RTE.	SECTION	COUNTY	TOTAL SHEETS	SHEET NO.
1597	14 (W, RS-7)	ADAMS/PIKE	152	78
CONTRACT NO. 72781				
ILLINOIS FED. AID PROJECT				

