


DATE	
BY	
FINAL SURVEY	SURVEYED
NOTE BOOK NO.	PLOTTED
	TEMPLATE
	AREAS CHECKED
	AREAS CHECKED

DATE	
BY	
ORIGINAL SURVEY	SURVEYED
NOTE BOOK NO.	PLOTTED
	TEMPLATE
	AREAS CHECKED
	AREAS CHECKED

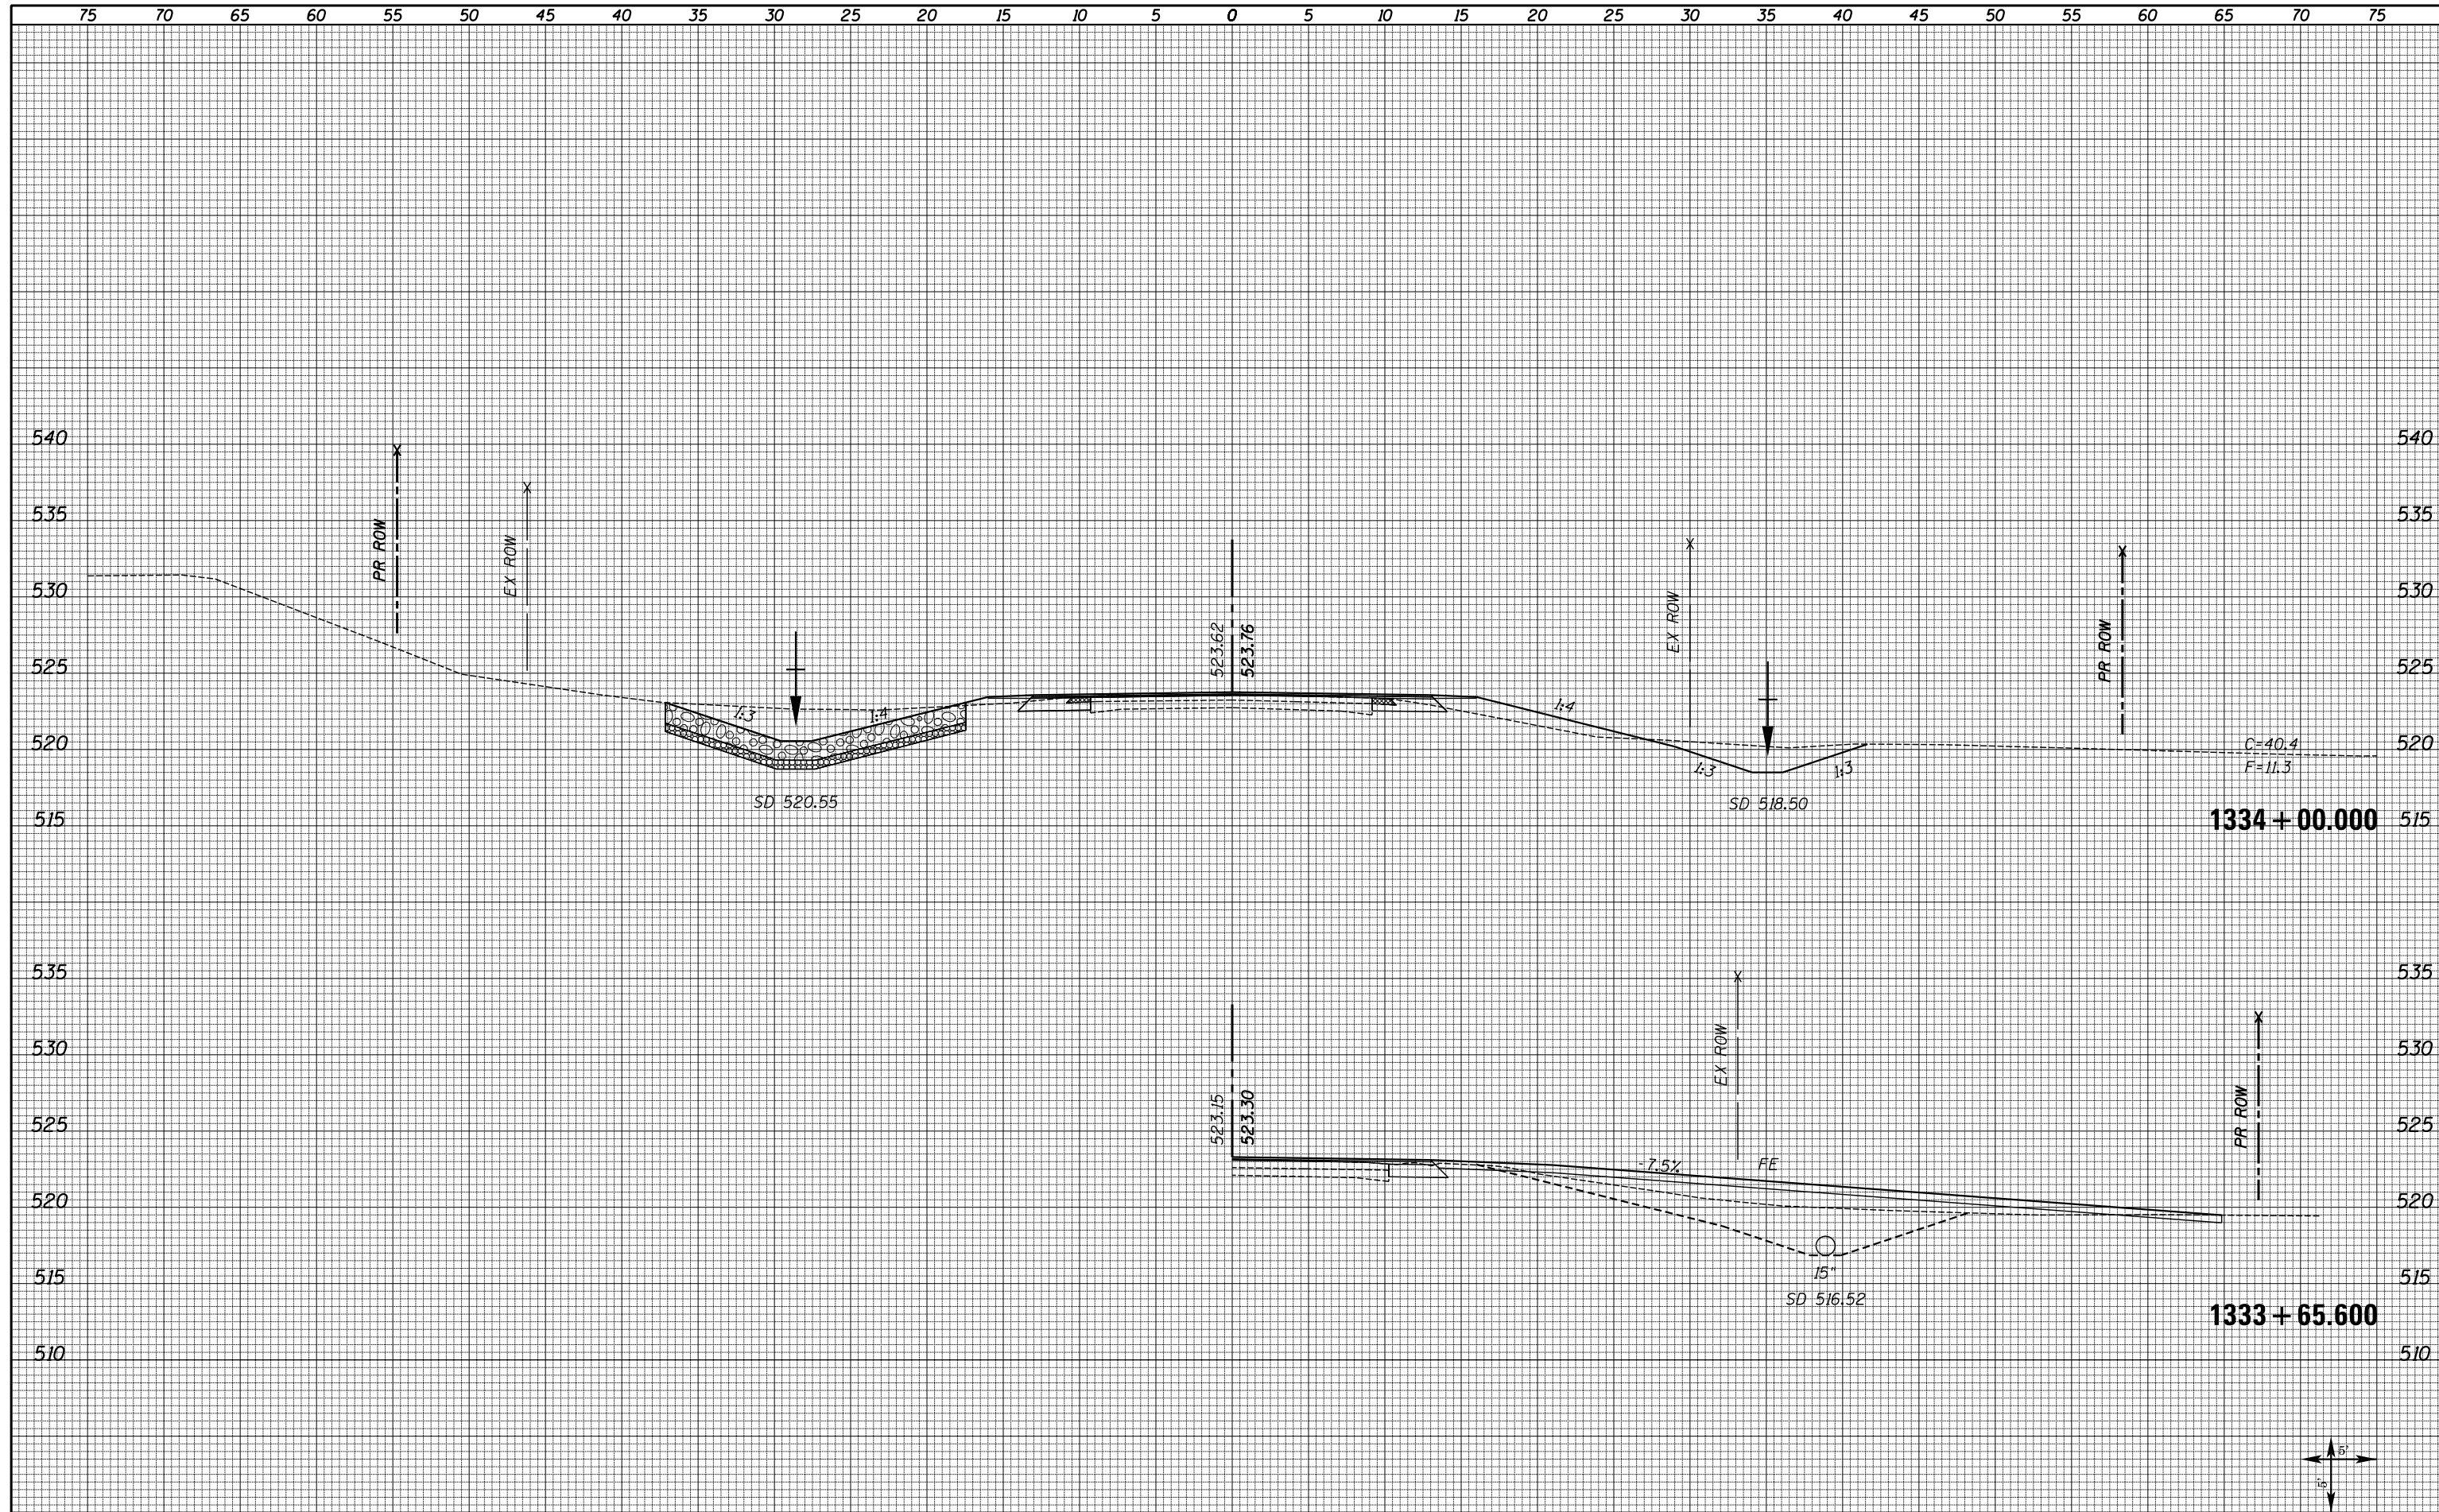

FILE NAME = XS_SHEETS-NEW.dgn	USER NAME = notel	DESIGNED -	REVISÉ -	STATE OF ILLINOIS DEPARTMENT OF TRANSPORTATION	FAS 1597 (IL 96) CROSS SECTIONS		F.A.S. RTE. 1597	SECTION 14 (W, RS-7)	COUNTY ADAMS/PIKE	TOTAL SHEETS 152	SHEET NO. 91						
	PLOT SCALE = 10.0000' / 1"	CHECKED -	REVISÉ -		SCALE: SHOWN	SHEET NO. 16 OF 72 SHEETS	STA. 1333+65.600	STA. 1334+00.000	CONTRACT NO. 72781								
	PLOT DATE = 8/16/2013	DATE -	REVISÉ -		ILLINOIS FED. AID PROJECT												
<table border="0"> <tr> <td style="text-align: center;">↑</td> <td style="text-align: center;">N</td> <td style="text-align: center;">↑</td> </tr> <tr> <td style="text-align: center;">10'</td> <td style="text-align: center;">10'</td> <td style="text-align: center;">10'</td> </tr> </table>												↑	N	↑	10'	10'	10'
↑	N	↑															
10'	10'	10'															