


DATE _____
 BY _____
 SURVEYED _____
 PLOTTED _____
 TEMPLATE _____
 AREAS _____
 AREAS CHECKED _____

DATE _____
 BY _____
 ORIGINAL SURVEY _____
 SURVEYED _____
 PLOTTED _____
 TEMPLATE _____
 AREAS _____
 AREAS CHECKED _____

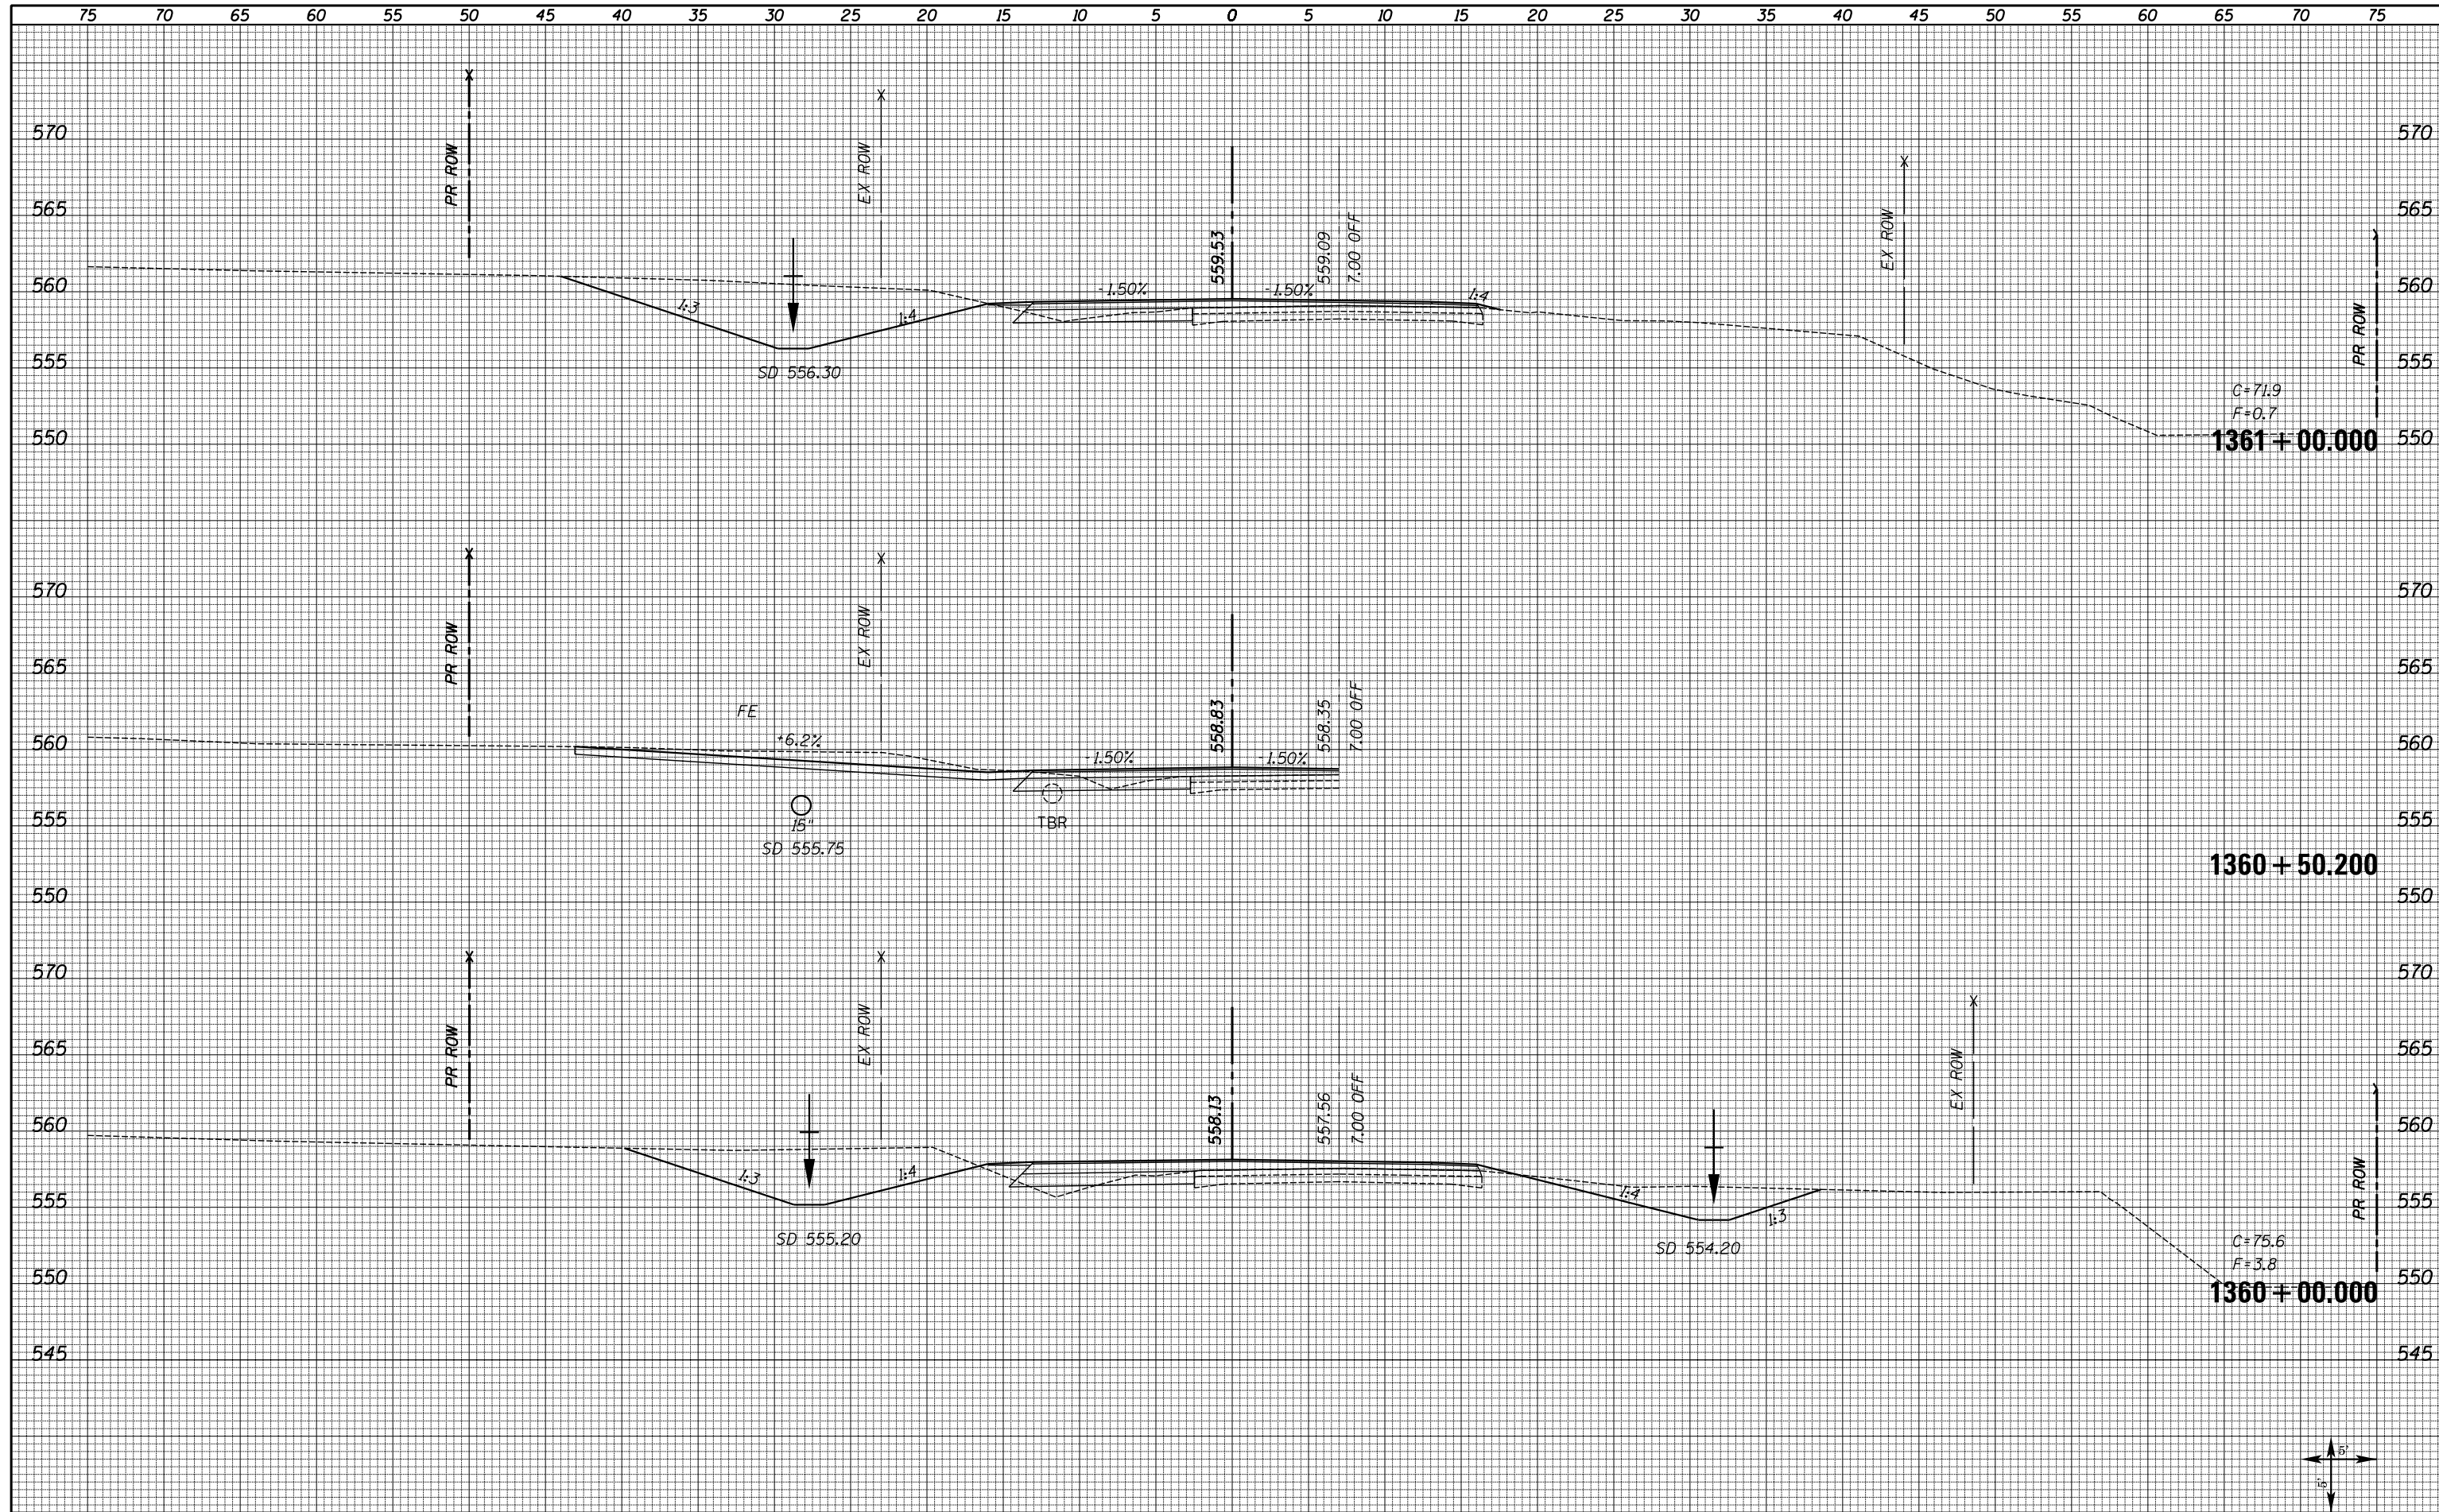

FILE NAME = XS_SHEETS-NEW.dgn

USER NAME = notel
 PLOT SCALE = 10.0000' / 1"
 PLOT DATE = 8/16/2013

DESIGNED -	REVISD -
DRAWN -	REVISD -
CHECKED -	REVISD -
DATE -	REVISD -

**STATE OF ILLINOIS
 DEPARTMENT OF TRANSPORTATION**

**FAS 1597 (IL 96)
 CROSS SECTIONS**

SCALE: SHOWN SHEET NO. 30 OF 72 SHEETS STA. 1360+00.000 STA. 1361+00.000

F.A.S. RTE. 1597	SECTION 14 (W, RS-7)	COUNTY ADAMS/PIKE	TOTAL SHEETS 152	SHEET NO. 105
CONTRACT NO. 72781				
ILLINOIS FED. AID PROJECT				