


DATE _____
 BY _____
 SURVEYED _____
 PLOTTED _____
 TEMPLATE _____
 AREAS _____
 CHECKED _____

DATE _____
 BY _____
 SURVEYED _____
 PLOTTED _____
 TEMPLATE _____
 AREAS _____
 CHECKED _____

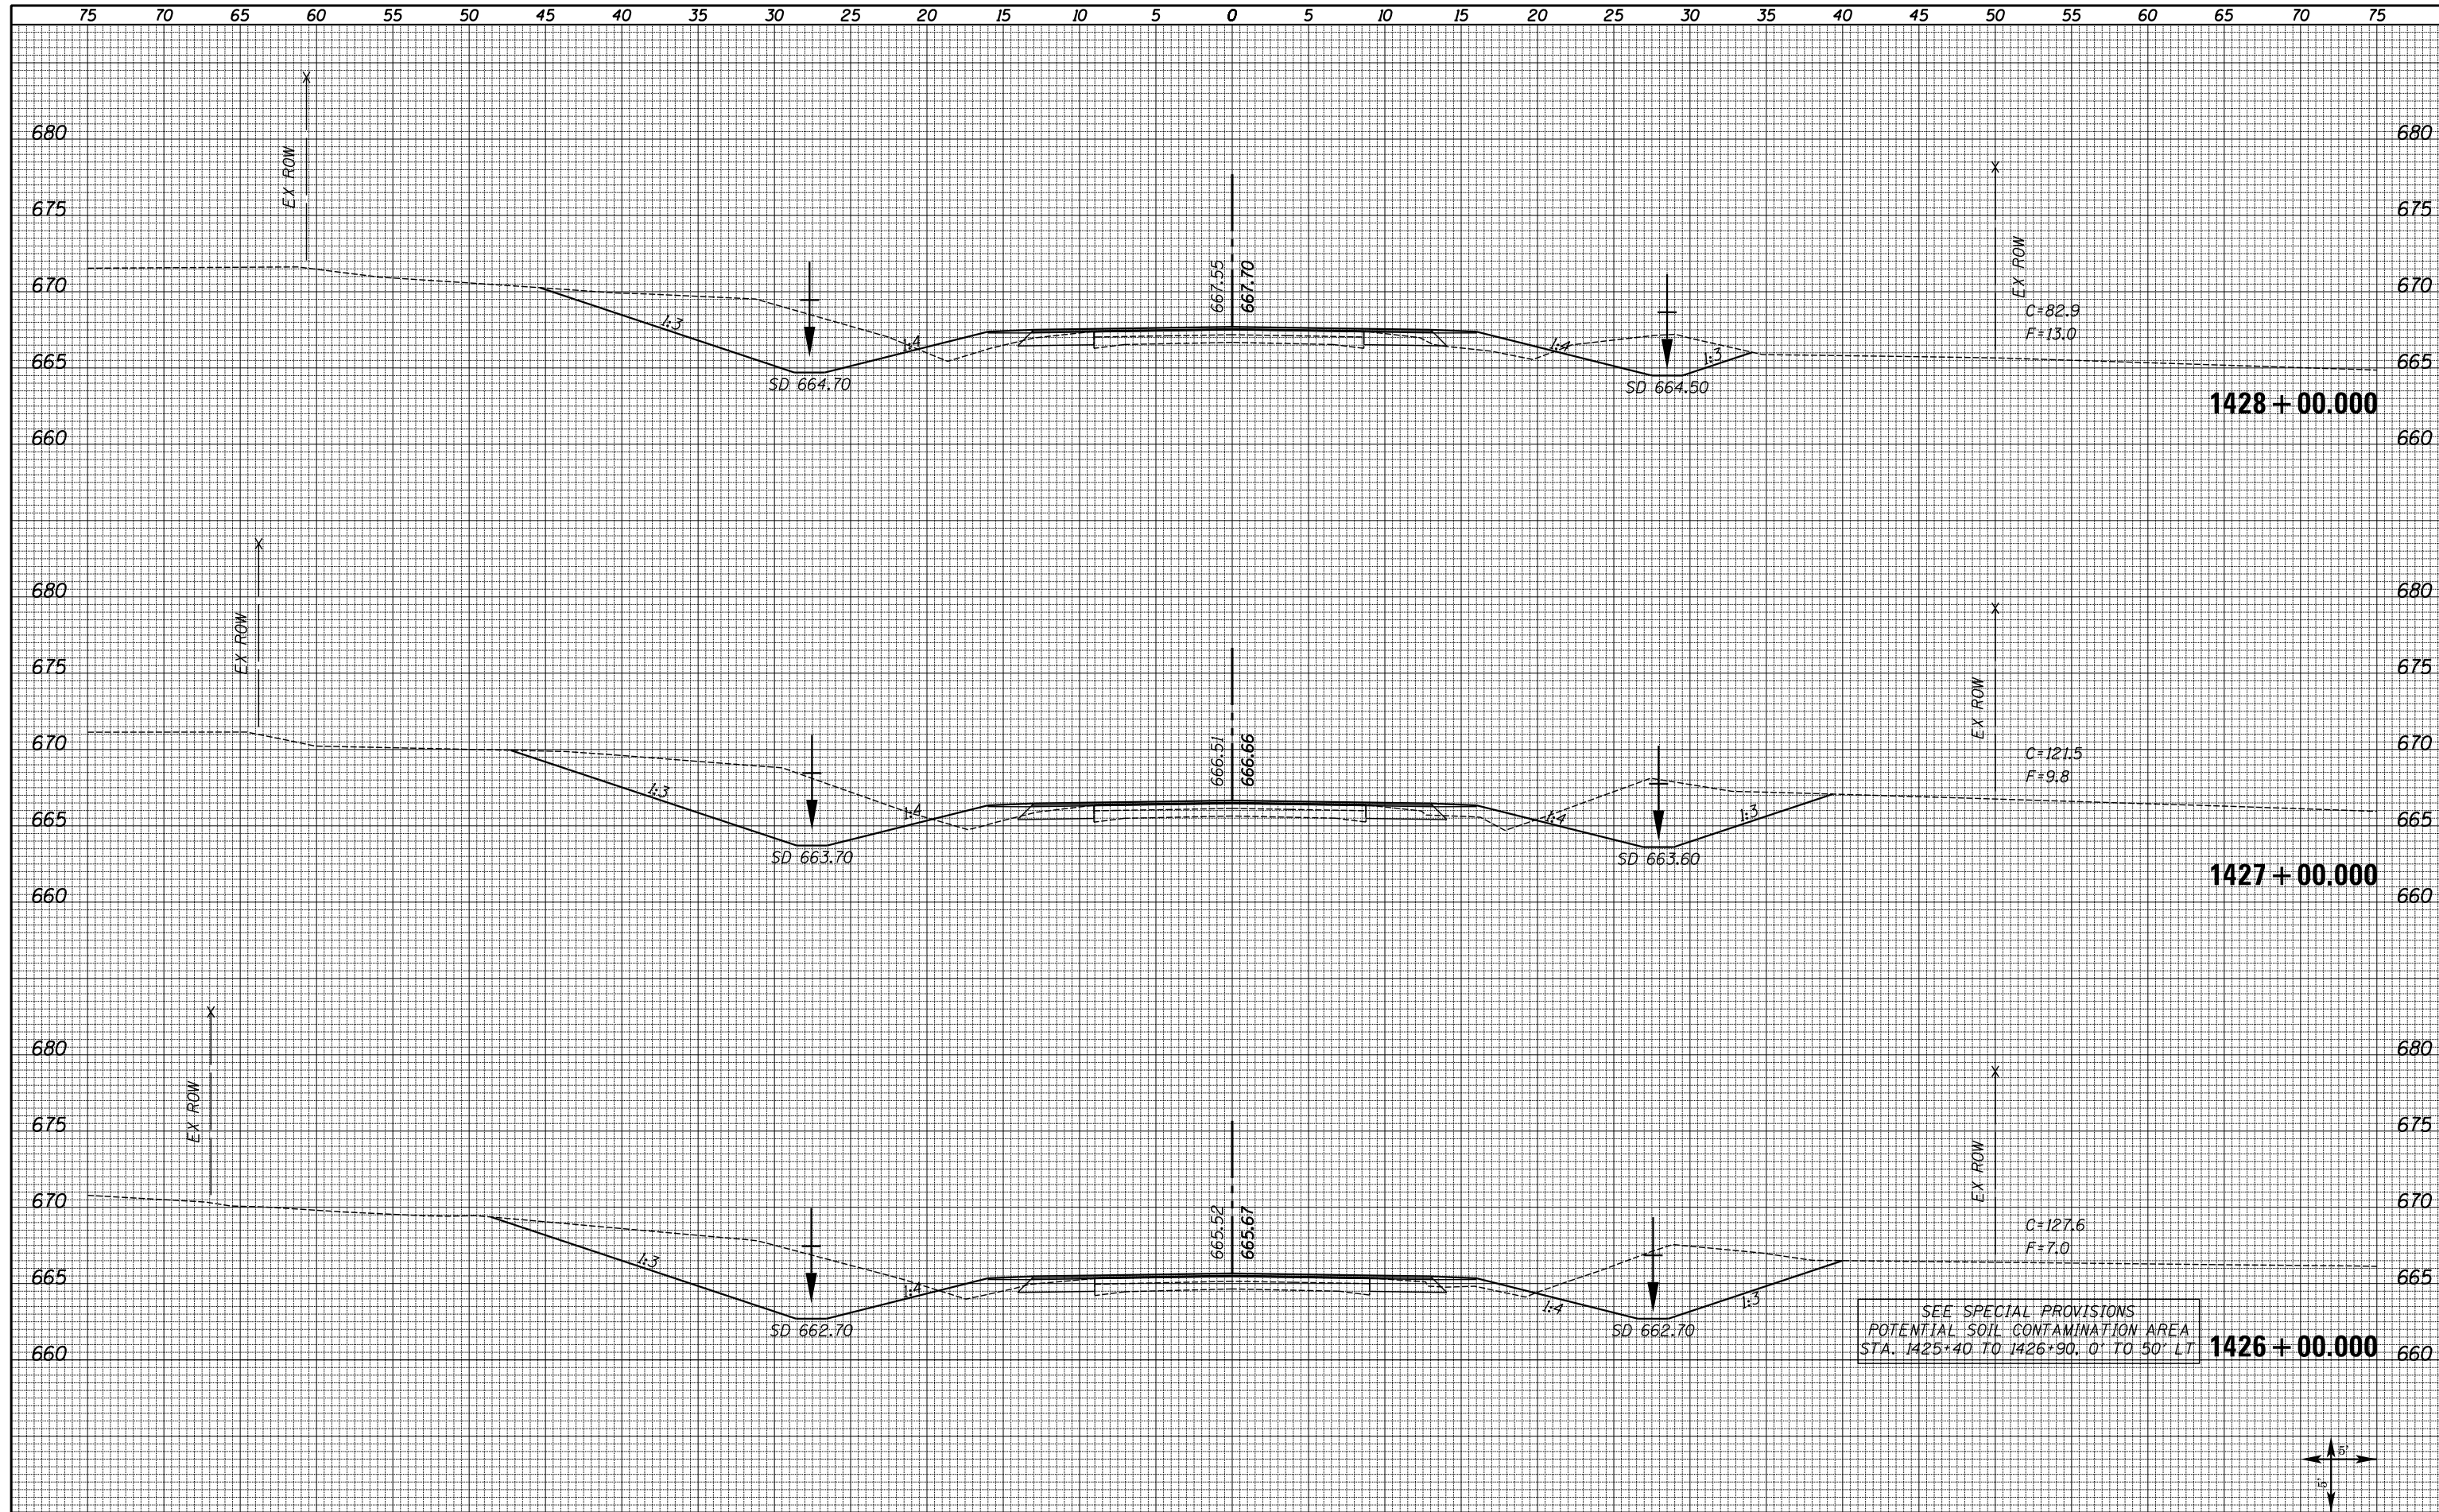

FILE NAME = XS_SHEETS-NEW.dgn
 USER NAME = notel

DESIGNED -	REVISÉ -
DRAWN -	REVISÉ -
CHECKED -	REVISÉ -
DATE -	REVISÉ -

**STATE OF ILLINOIS
 DEPARTMENT OF TRANSPORTATION**

**FAS 1597 (IL 96)
 CROSS SECTIONS**

SCALE: SHOWN SHEET NO. 68 OF 72 SHEETS STA. 1426+00.00 STA. 1428+00.00

F.A.S. RTE. 1597	SECTION 14 (W, RS-7)	COUNTY ADAMS/PIKE	TOTAL SHEETS 152	SHEET NO. 143
CONTRACT NO. 72781			ILLINOIS FED. AID PROJECT	