


**STAGE I TYPICAL BRIDGE SECTION**  
(LOOKING EAST)

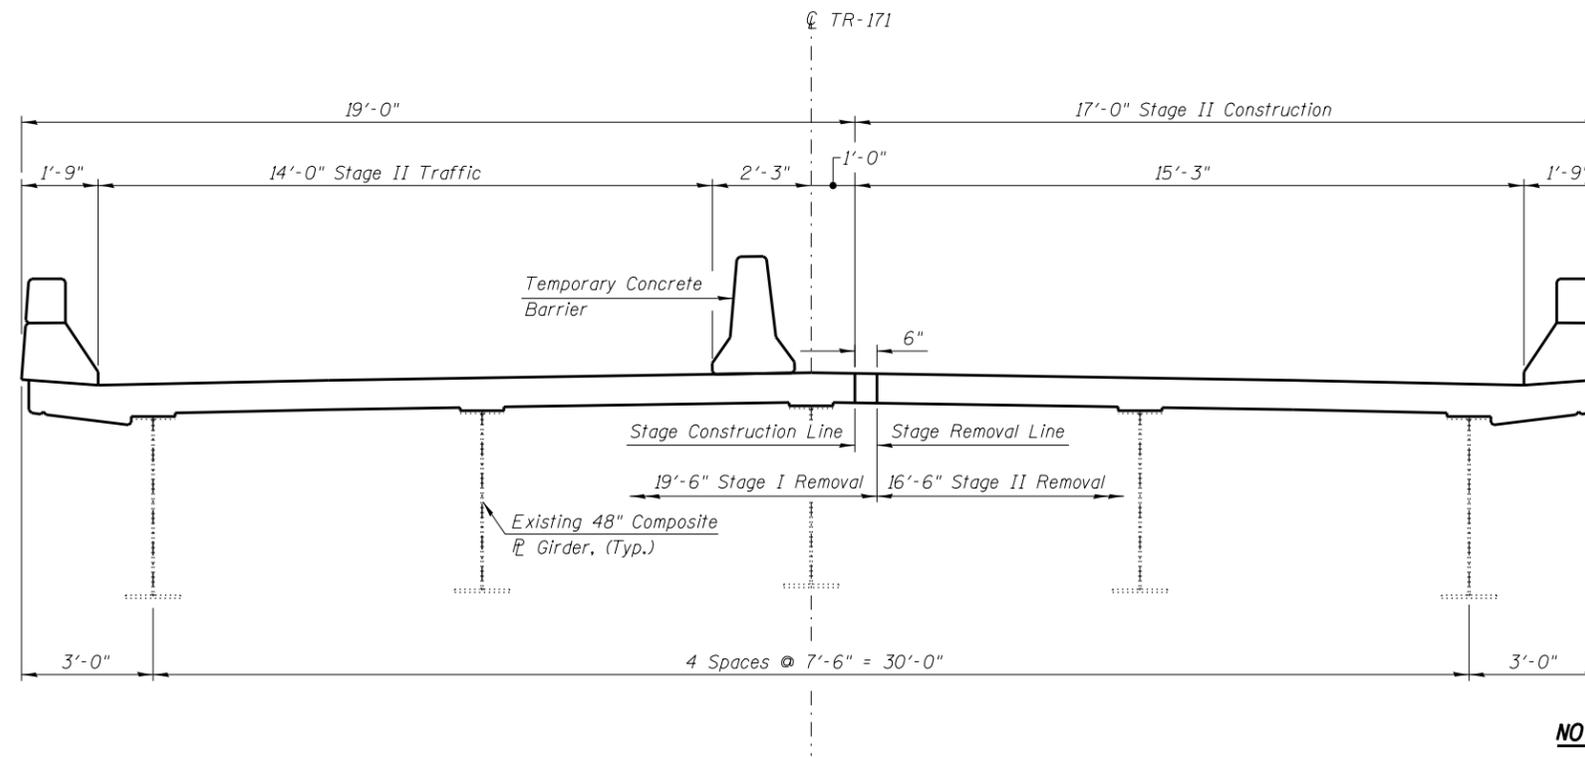

**STAGE II TYPICAL BRIDGE SECTION**  
(LOOKING EAST)

**NOTE**  
Staging similar for Approaches.

FILE NAME = Oak Crest Rd. over 1-72.dgn	USER NAME =	DESIGNED - SAL	REVISED -	<b>STATE OF ILLINOIS DEPARTMENT OF TRANSPORTATION</b>	<b>STAGING TYPICAL OAK CREST RD. (TR-171) OVER F.A.I.-72 - S.N. 084-0151</b>	F.A.I. RTE. = 72	SECTION =	COUNTY = SANGAMON	TOTAL SHEETS = 194	SHEET NO. = 141	
	PLOT SCALE =	CHECKED - MTH	REVISED -			• (84-10-1RS-3, 84-10-2RS-R)BR, I		CONTRACT NO. 72C90			
	PLOT DATE =	DRAWN - TJW	REVISED -			SHEET NO. 2 OF 8 SHEETS					
		CHECKED - MTH	REVISED -			FED. ROAD DIST. NO. 6   ILLINOIS FED. AID PROJECT					