



PLAN

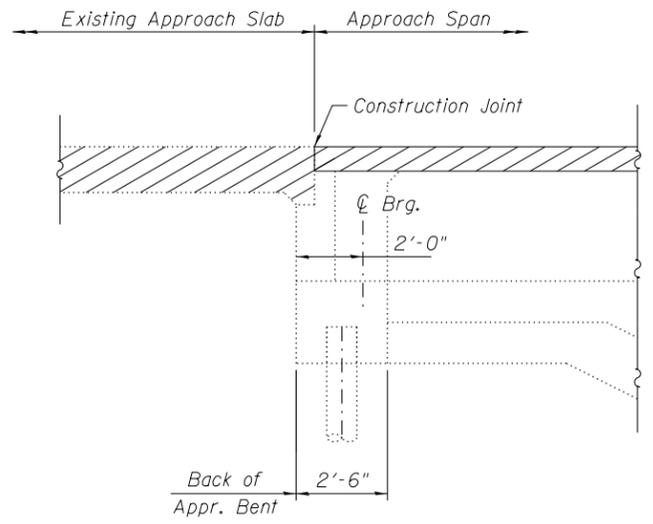

SECTION A-A


See Sheet 18 of 25 for extents of curtain wall to be removed, (Typ.)

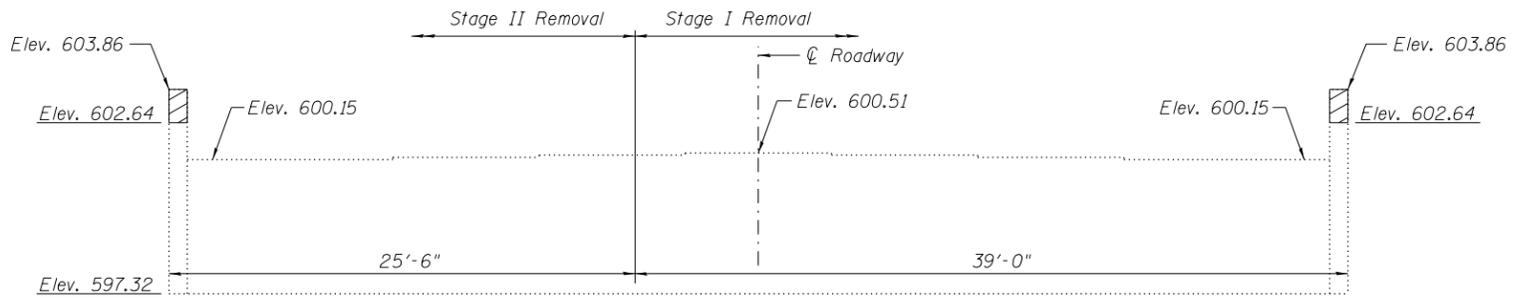

ELEVATION

(N. Appr. Bent Shown, S. Appr. Bent Similar)

Notes:
 Hatched area indicates Concrete Removal.
 Existing reinforcement bars extending into the new construction shall be cleaned, straightened and incorporated into the new construction. Cost included with Concrete Removal.
 Existing reinforcement bars not extending into the new construction shall be cut off and covered with a 2" layer of cement grout. Cost included with Concrete Removal.
 Elevations based off a datum difference of -0.49' from existing plans.

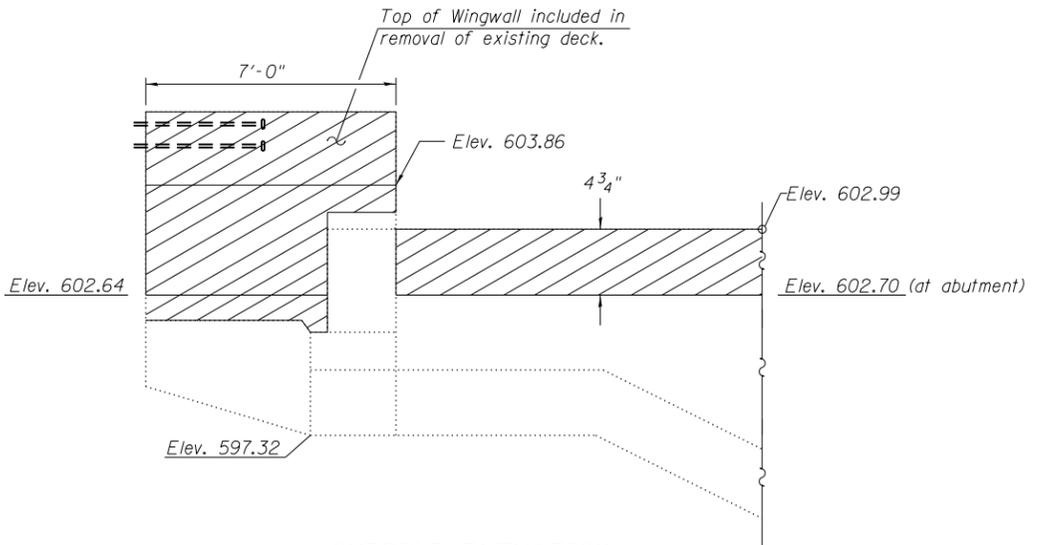

OUTSIDE ELEVATION OF WING WALL (Looking East)

BILL OF MATERIAL

Item	Unit	Total
Concrete Removal	Cu. Yd.	2.6

FILE NAME = TR420 over FAI-72.dgn	USER NAME =	DESIGNED - SAL	REVISED -
		CHECKED - MTH	REVISED -
	PLOT SCALE =	DRAWN - TJW	REVISED -
	PLOT DATE =	CHECKED - MTH	REVISED -

STATE OF ILLINOIS
 DEPARTMENT OF TRANSPORTATION

CONCRETE REMOVAL, APPROACH BENTS
 OVERPASS RD. (TR-420) OVER F.A.I.-72 - S.N. 084-0154

SHEET NO. 19 OF 25 SHEETS

F.A.I. RTE. 72	SECTION	COUNTY SANGAMON	TOTAL SHEETS 194	SHEET NO. 166
• (84-10-1RS-3, 84-10-2RS-R)BR,I		CONTRACT NO. 72C90		
FED. ROAD DIST. NO. 6 ILLINOIS FED. AID PROJECT				