



FAI 55
TWO LANE SECTION
PCC PAVEMENT

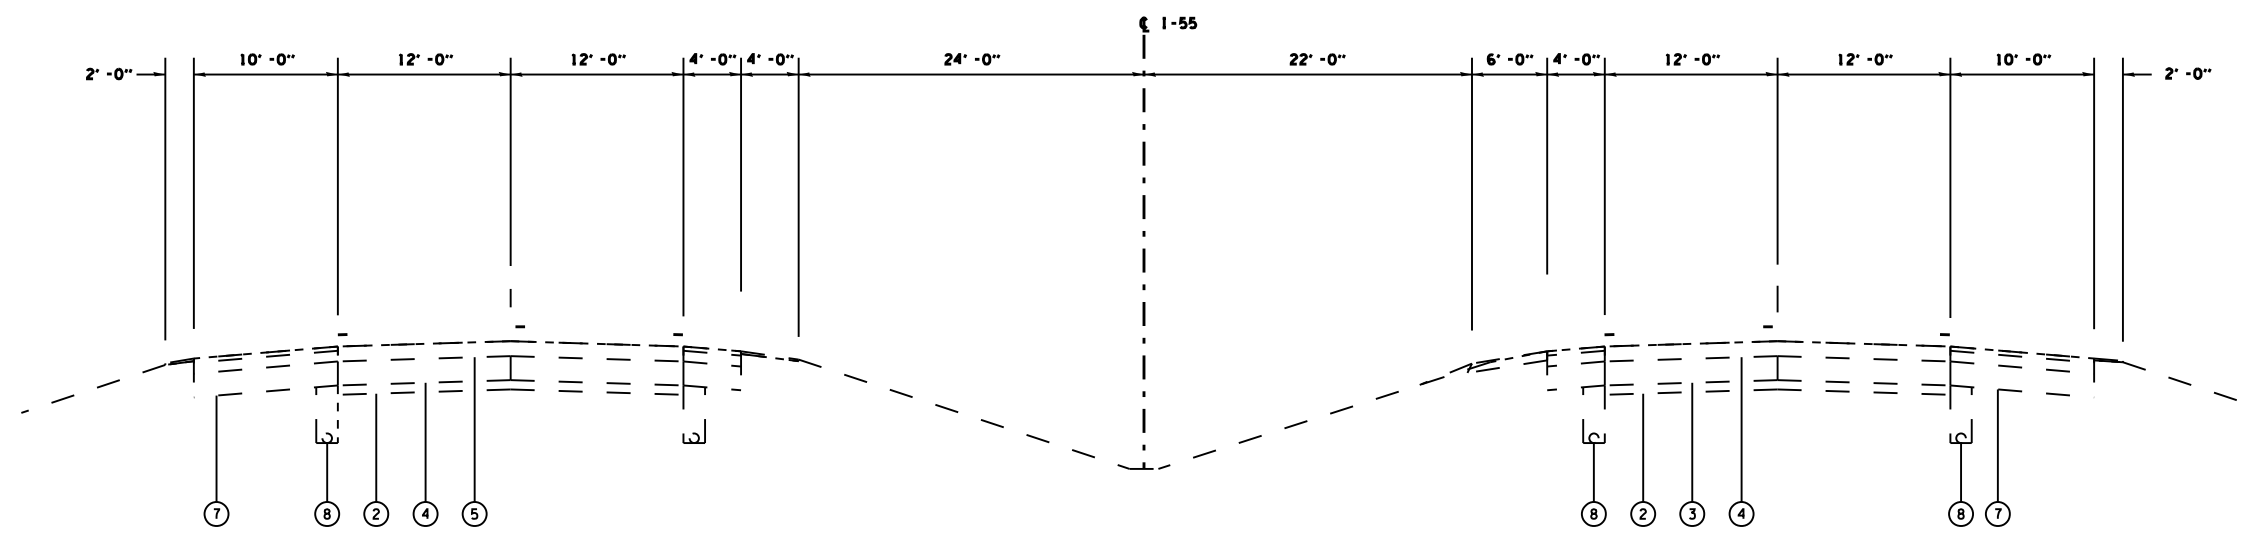


FAI 55
TWO LANE SECTION
CRPCC PAVEMENT

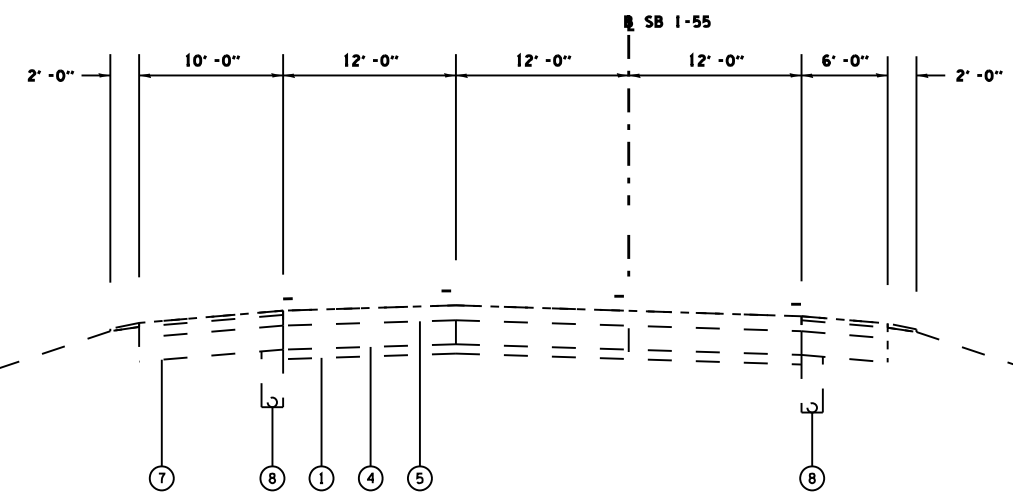

SB LANES

FAI 55
THREE LANE SECTION

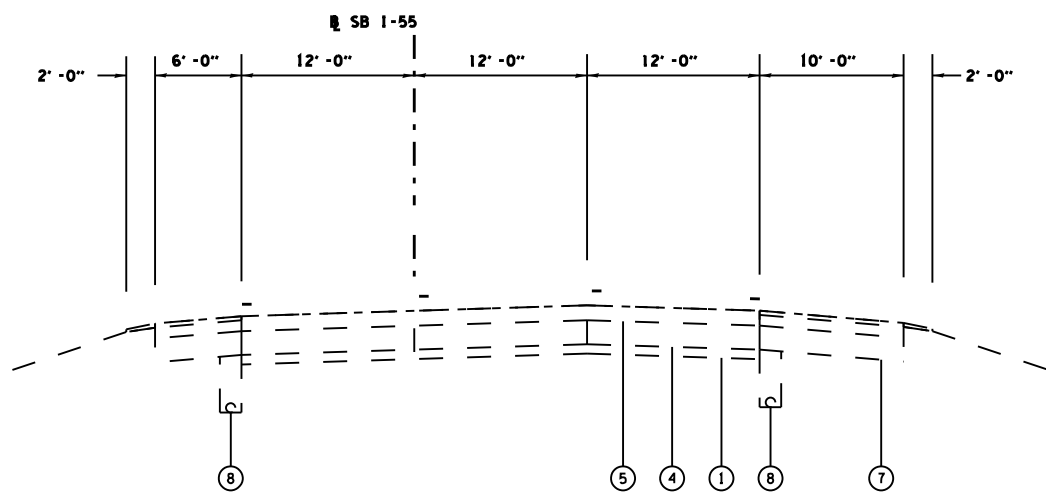

NB LANES

STA 80+88 TO 83+88

STA 80+88 TO 83+88

LEGEND

- ① EX STABILIZED SUB-BASE 4"
- ② EX AGGREGATE SUB-BASE 4"
- ③ EX PCC PAVEMENT 10"
- ④ EX CRPCC PAVEMENT
- ⑤ EX HOT-MIX ASPHALT SURFACE COURSE (VARIABLE THICKNESS)
- ⑥ EX AGGREGATE SHOULDERS
- ⑦ EX HOT-MIX ASPHALT SHOULDERS
- ⑧ EX PIPE UNDERDRAIN

FILE NAME :	USER NAME : #USER#	DESIGNED - _____	REVISED - _____	STATE OF ILLINOIS DEPARTMENT OF TRANSPORTATION	TYPICALS	F.A.I. RTE.	SECTION	COUNTY	TOTAL SHEETS	SHEET NO.	
#FILE#		DRAWN - _____	REVISED - _____			55	D6 PATCH SANG. CO. 2014	SANGAMON	6	6	
#MODELNAME#		CHECKED - _____	REVISED - _____			CONTRACT NO. 72G30					
		DATE - _____	REVISED - _____			ILLINOIS FED. AID PROJECT					
				SCALE: _____		SHEET _____ OF _____ SHEETS		STA. _____ TO STA. _____			