


**LEGEND**

- ① EX STABILIZED SUB-BASE 4"
- ② EX AGGREGATE SUB-BASE 4"
- ③ EX CRPCC PAVEMENT 8"
- ④ EX CRPCC PAVEMENT
- ⑤ EX HOT-MIX ASPHALT SURFACE COURSE (VARIABLE THICKNESS)
- ⑥ EX AGGREGATE SHOULDERS
- ⑦ EX HOT-MIX ASPHALT SHOULDERS
- ⑧ EX PIPE UNDERDRAIN

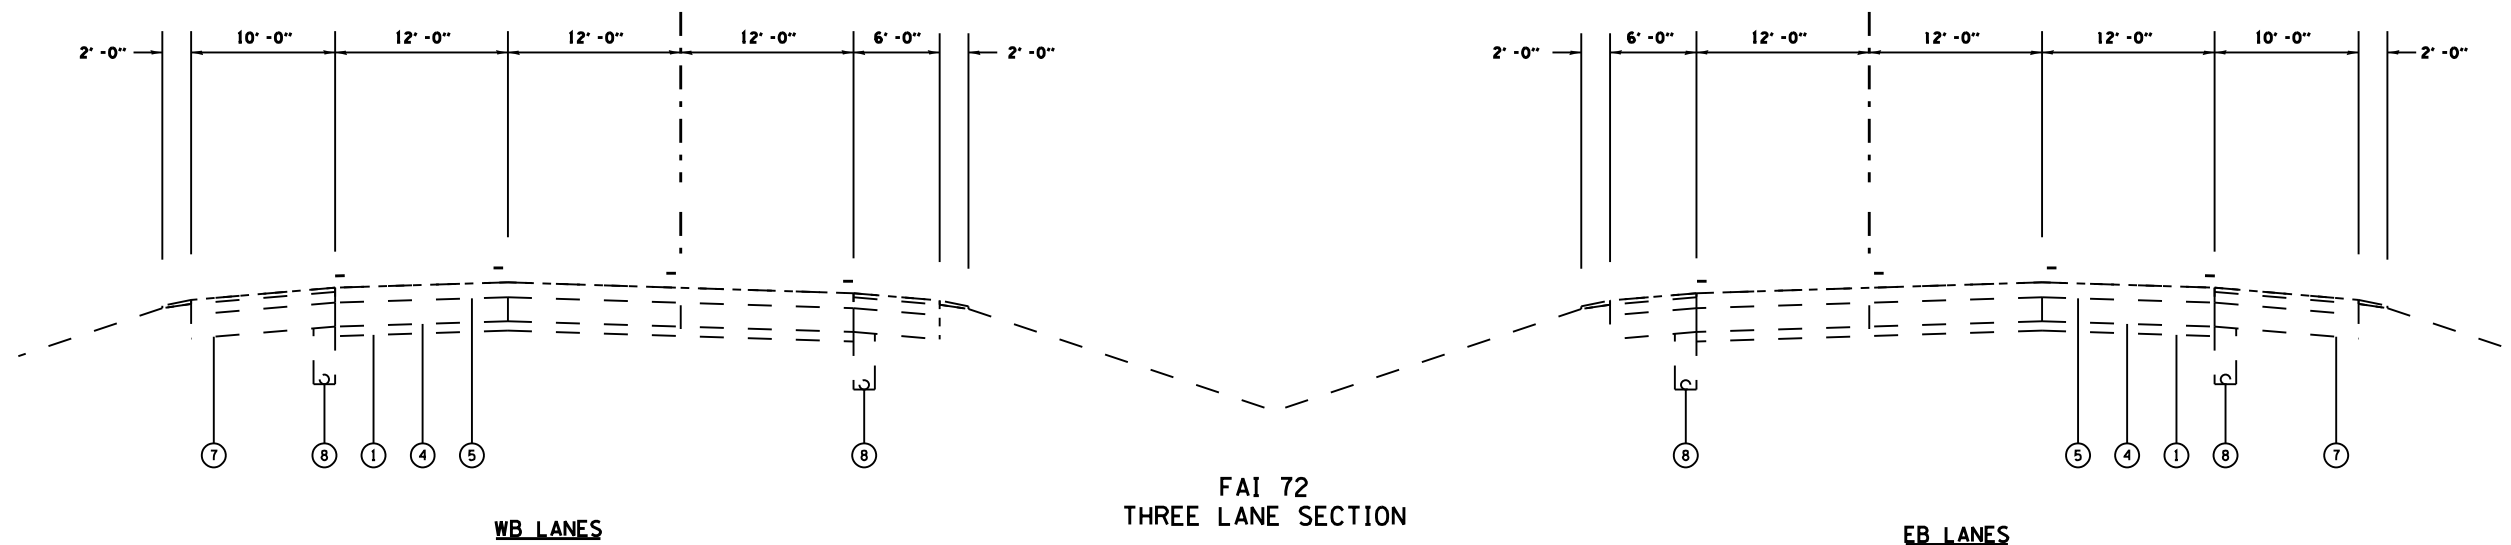

FILE NAME :	USER NAME : #USER#	DESIGNED - _____	REVISED - _____	STATE OF ILLINOIS DEPARTMENT OF TRANSPORTATION	TYPICALS		F.A.I. RTE. 72	SECTION D6 PATCH SANG. CO. 2014-1	COUNTY SANGAMON	TOTAL SHEETS 6	SHEET NO. 6
#FILE#	PLOT SCALE : #SCALE#	DRAWN - _____	REVISED - _____				SCALE: _____ SHEET _____ OF _____ SHEETS STA. _____ TO STA. _____		CONTRACT NO. 72G31		ILLINOIS FED. AID PROJECT
#MODELNAME#	PLOT DATE : #DATE#	CHECKED - _____	REVISED - _____								
		DATE - _____	REVISED - _____								