


WIDE LOAD SIGNING IL 13 OVER CREEK

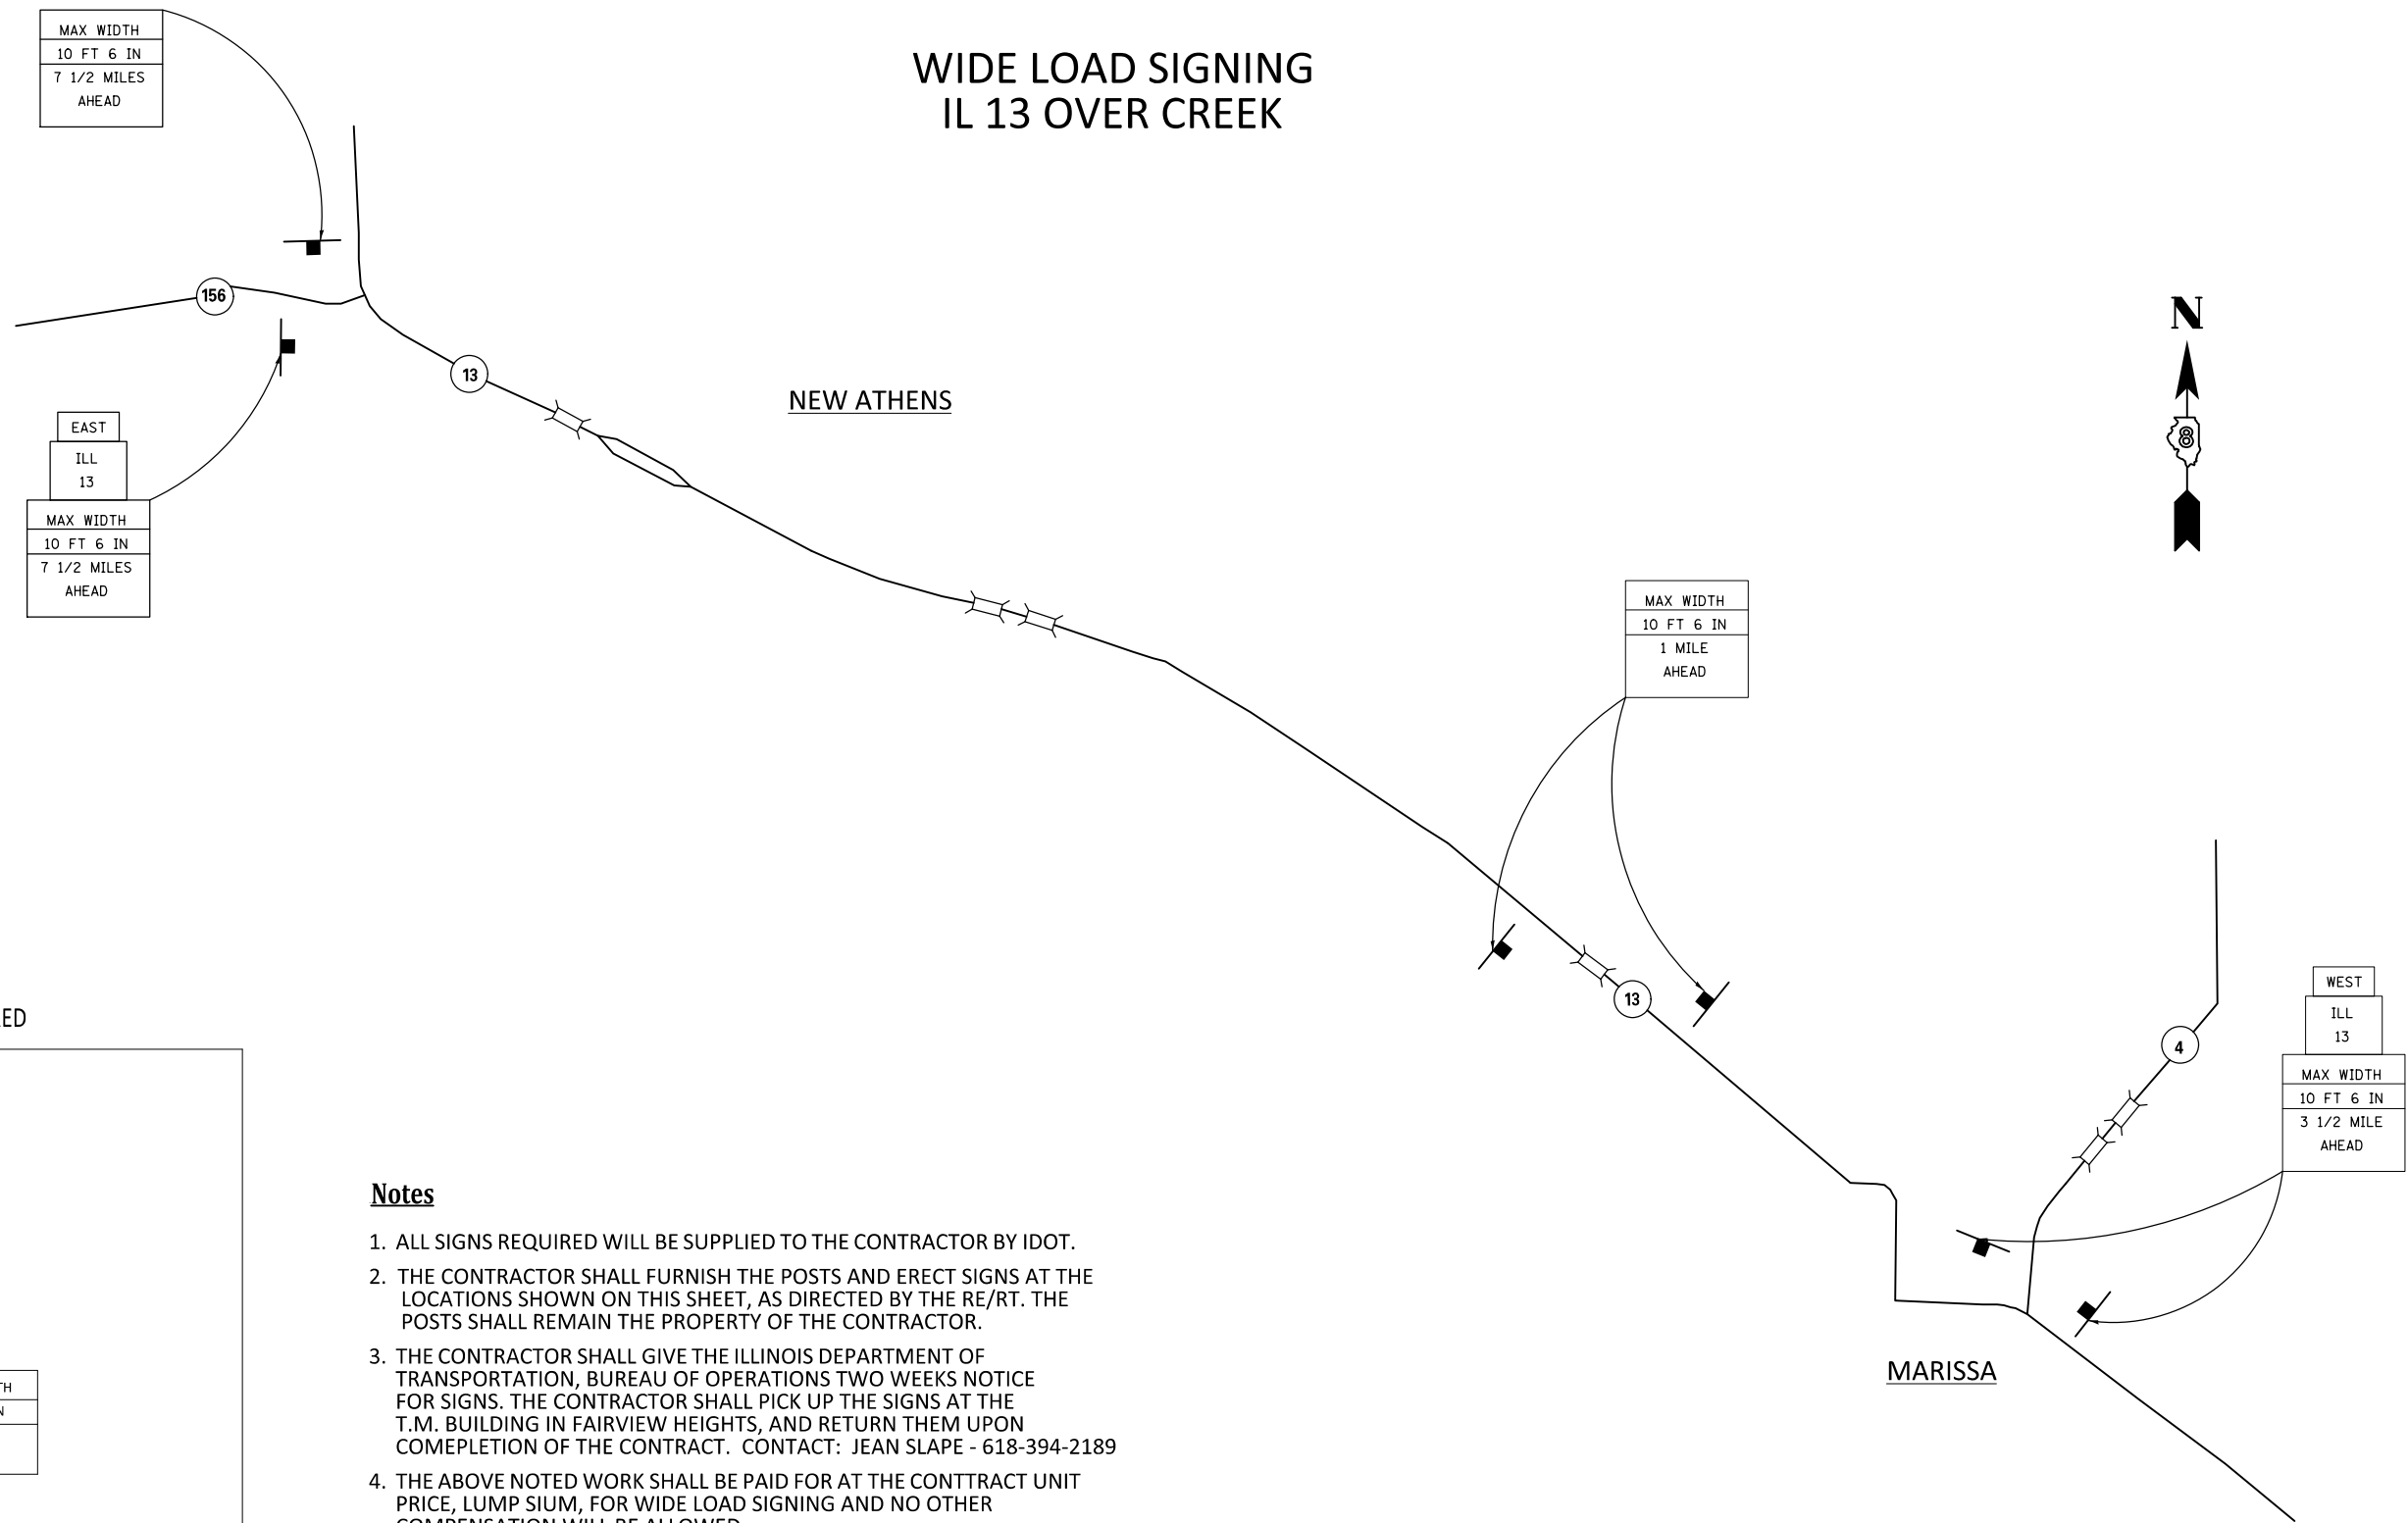

SIGNS REQUIRED

- (1) - EAST
- (2) - WEST
- (3) - ILL
13
- (2) - MAX WIDTH
10 FT 6 IN
1 MILE
AHEAD
- (2) - MAX WIDTH
10 FT 6 IN
3 1/2 MILES
AHEAD
- (2) - MAX WIDTH
10 FT 6 IN
7 1/2 MILES
AHEAD

Notes

1. ALL SIGNS REQUIRED WILL BE SUPPLIED TO THE CONTRACTOR BY IDOT.
2. THE CONTRACTOR SHALL FURNISH THE POSTS AND ERECT SIGNS AT THE LOCATIONS SHOWN ON THIS SHEET, AS DIRECTED BY THE RE/RT. THE POSTS SHALL REMAIN THE PROPERTY OF THE CONTRACTOR.
3. THE CONTRACTOR SHALL GIVE THE ILLINOIS DEPARTMENT OF TRANSPORTATION, BUREAU OF OPERATIONS TWO WEEKS NOTICE FOR SIGNS. THE CONTRACTOR SHALL PICK UP THE SIGNS AT THE T.M. BUILDING IN FAIRVIEW HEIGHTS, AND RETURN THEM UPON COMEPLTION OF THE CONTRACT. CONTACT: JEAN SLAPE - 618-394-2189
4. THE ABOVE NOTED WORK SHALL BE PAID FOR AT THE CONTTACT UNIT PRICE, LUMP SIUM, FOR WIDE LOAD SIGNING AND NO OTHER COMPENSATION WILL BE ALLOWED.
5. SIGN SPACING WILL BE 400' OR TO FIT FIELD CONDITIONS.
6. THE HEIGHT TO THE BOTTOM OF THE LOWEST SIGN SHALL NOT BE LESS THAN 6'.

FILE NAME = *FILEL*	USER NAME = *USER*	DESIGNED -	REVISED -	STATE OF ILLINOIS DEPARTMENT OF TRANSPORTATION	WIDE LOAD SIGNING DETAIL	F.A.P. RTE. 103	SECTION 23BR-1	COUNTY ST. CLAIR	TOTAL SHEETS 38	SHEET NO. 28
	PLOT SCALE = *SCALE*	CHECKED -	REVISED -		SCALE: n0 sSCALE	SHEET NO. 1 OF 1 SHEETS	STA.	TO STA.	CONTRACT NO. 76E21	
	PLOT DATE = *DATE*	DATE -	REVISED -		FED. ROAD DIST. NO. ILLINOIS FED. AID PROJECT					