


FINAL SURVEY	SURVEYED	BY	DATE
NOTE BOOK NO.	PLOTTED TEMPLATE AREAS CHECKED		

ORIGINAL SURVEY	SURVEYED	BY	DATE
NOTE BOOK NO.	PLOTTED TEMPLATE AREAS CHECKED		

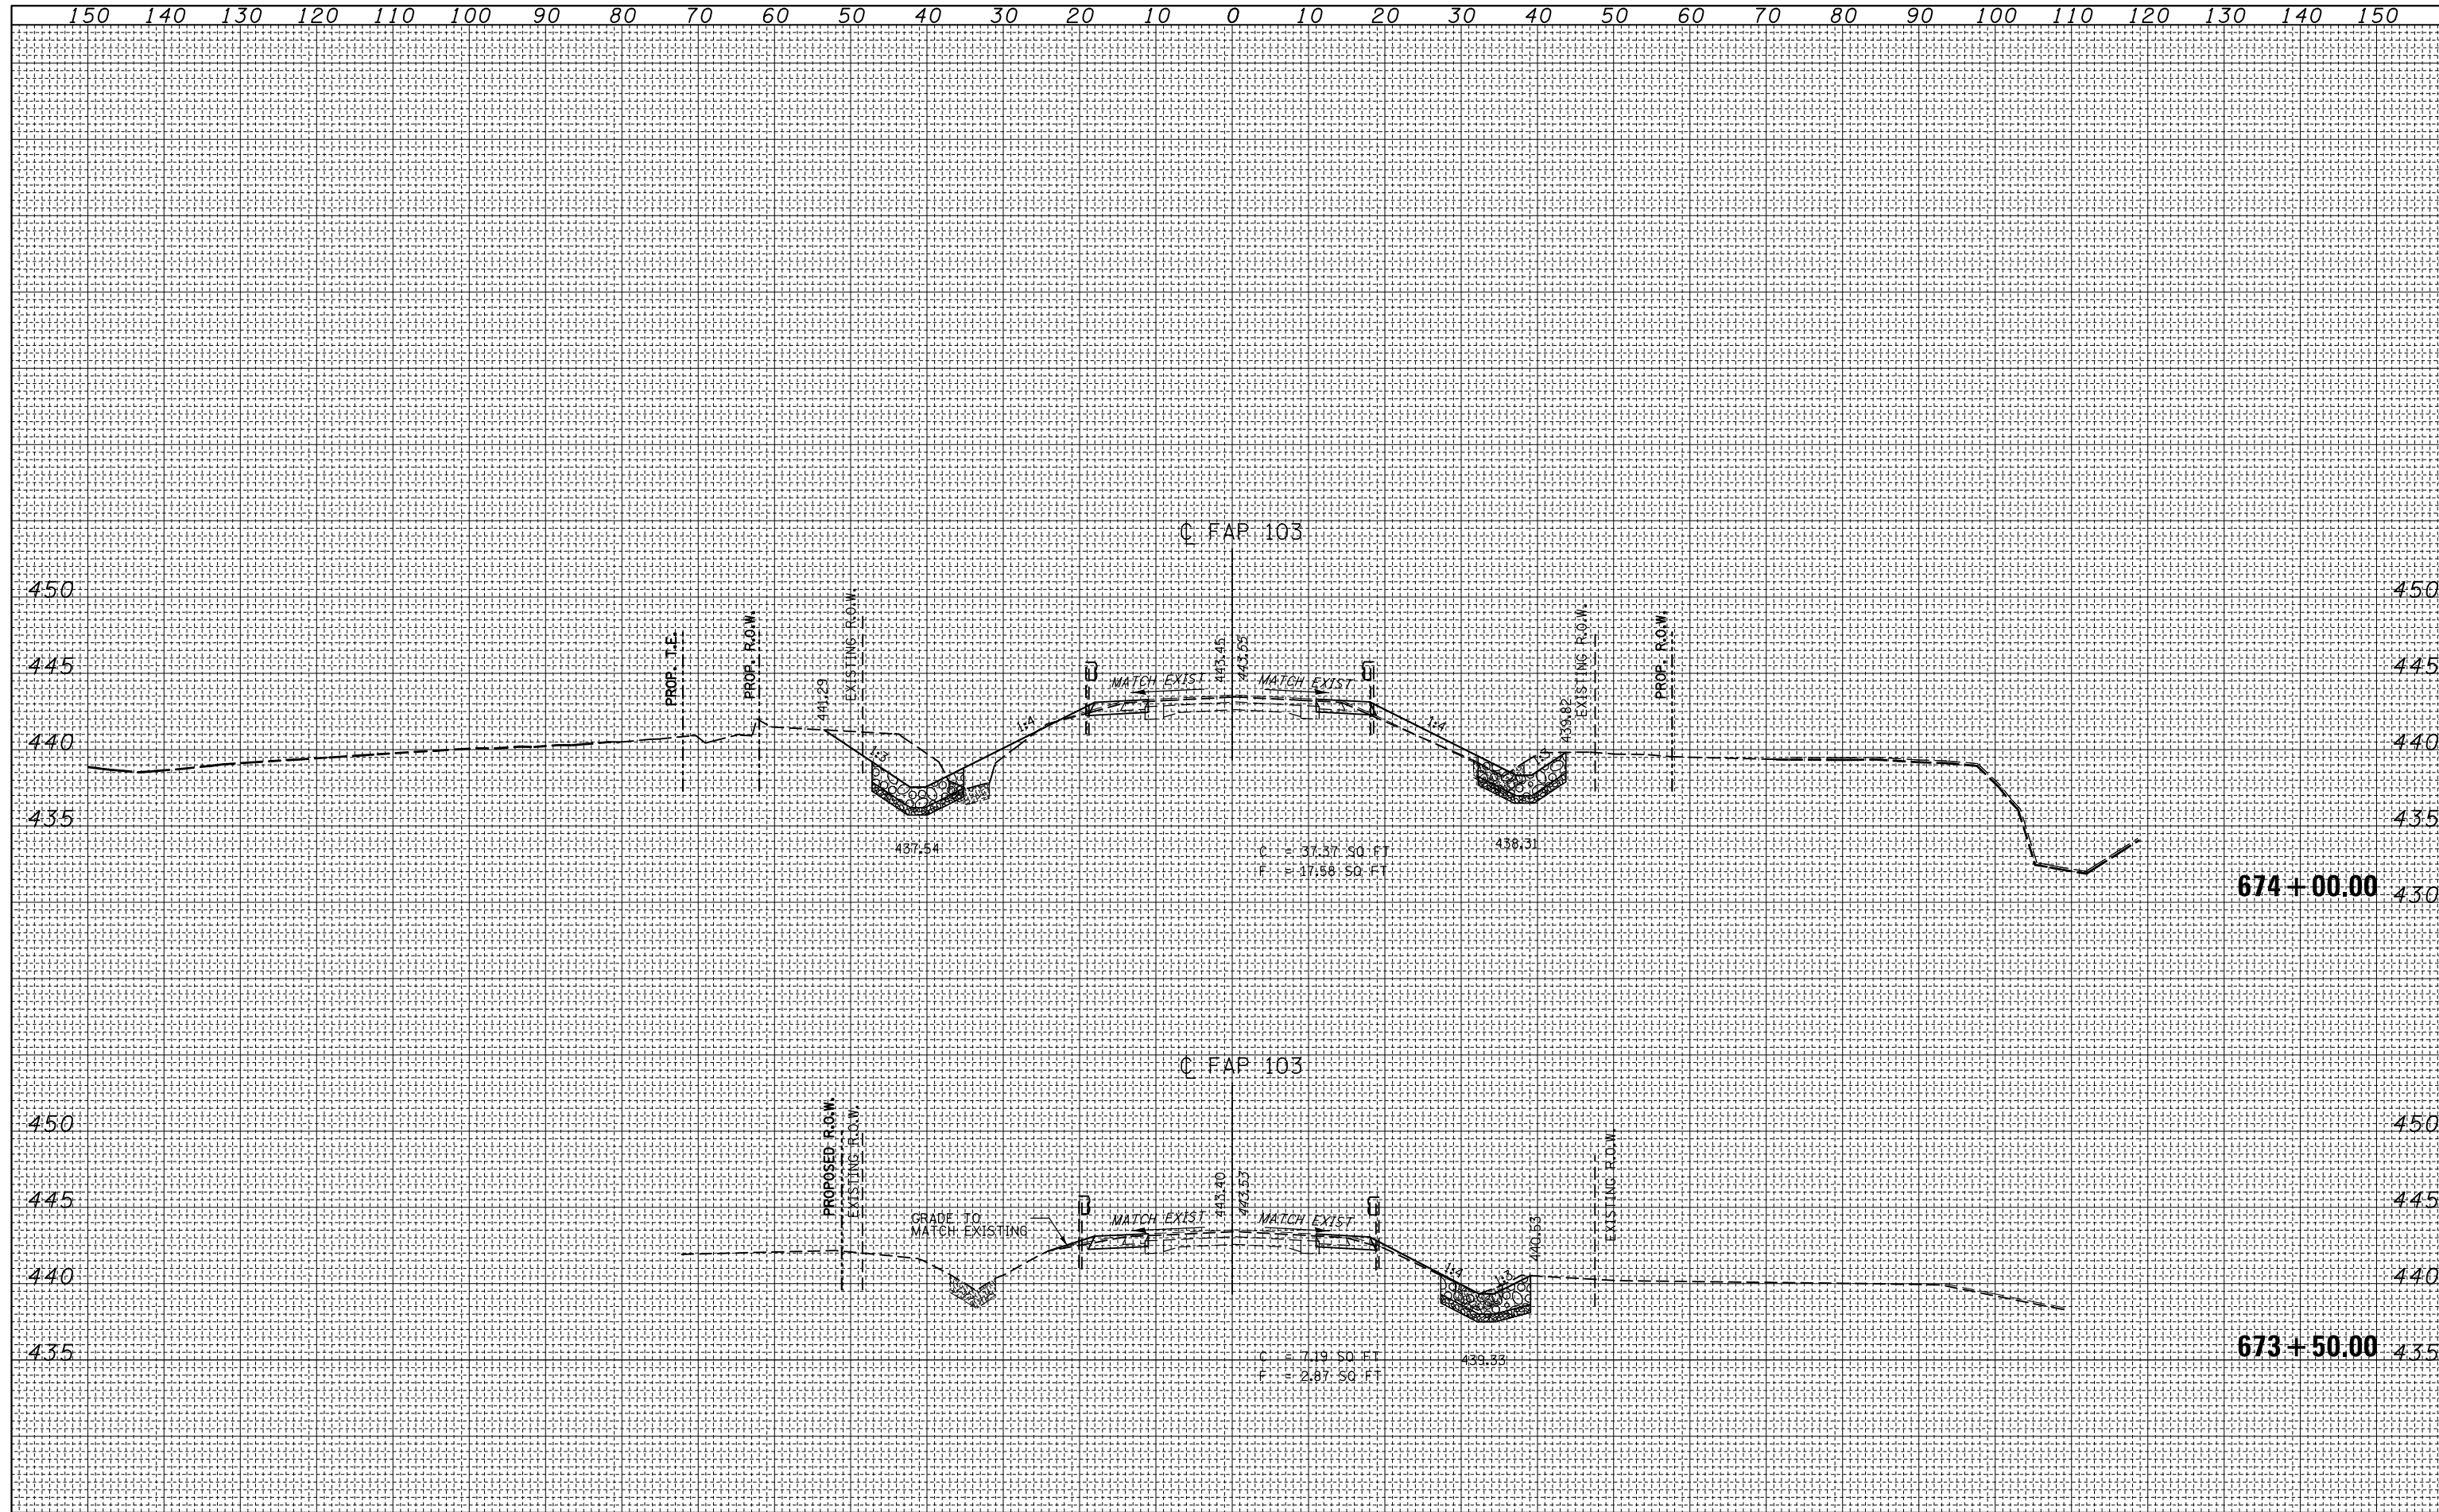

FILE NAME =	USER NAME = *USER*	DESIGNED -	REVISED -	<b>STATE OF ILLINOIS</b> <b>DEPARTMENT OF TRANSPORTATION</b>	<b>IL 13 CROSS SECTIONS</b>			F.A.P. RTE.	SECTION	COUNTY	TOTAL SHEETS	SHEET NO.
*FILEL*		DRAWN -	REVISED -					103	23BR-I	ST. CLAIR	38	30
		CHECKED -	REVISED -					CONTRACT NO. 76E21			ILLINOIS FED. AID PROJECT	
		DATE -	REVISED -					SCALE:	SHEET NO.	OF SHEETS	STA. 673+50.00 TO STA. 674+00.00	