

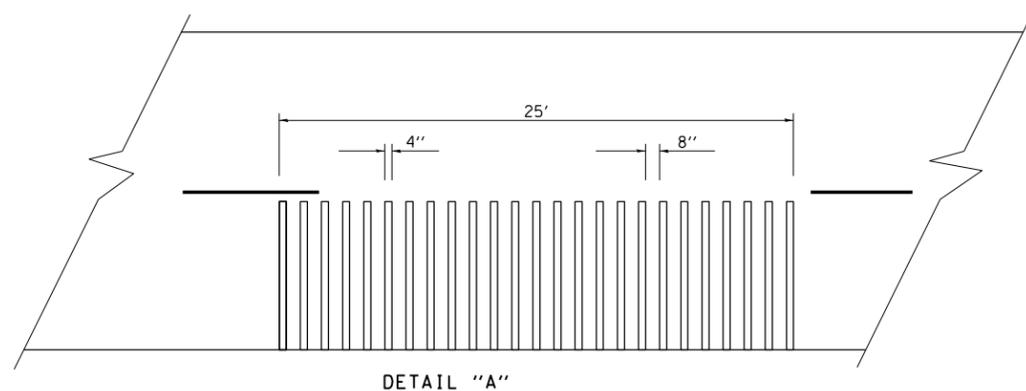


# TYPICAL RUMBLE STRIP APPLICATION IN ADVANCE OF AN INTERSECTION

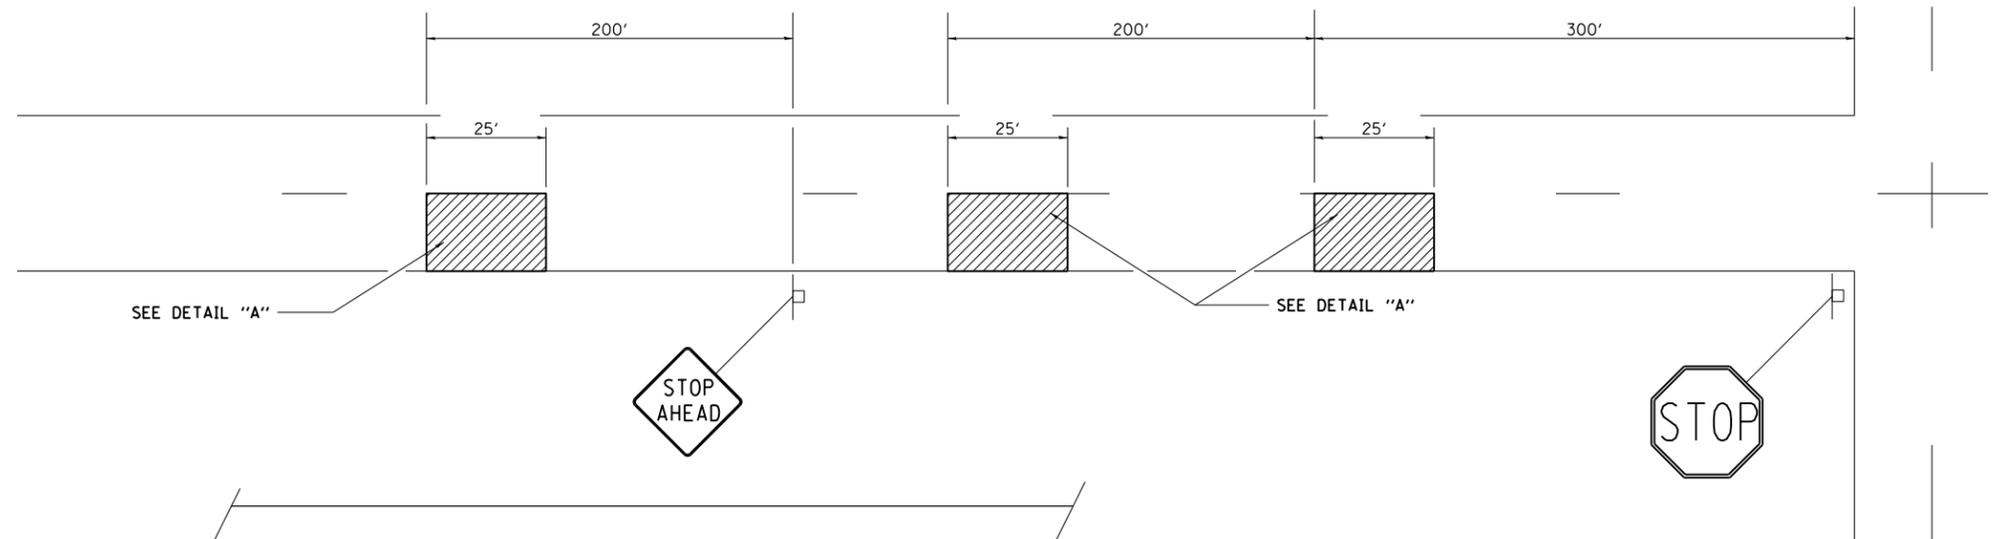

**NOTE:** THE 25 FEET RUMBLE AREA HAS 4" WIDE GROOVES SAWED INTO THE PAVEMENT, SEPARATED BY 8" OF EXISTING PAVEMENT. THE SAW CUTS SHALL EXTEND 12" INTO THE SHOULDER TO ALLOW FOR DRAINAGE.

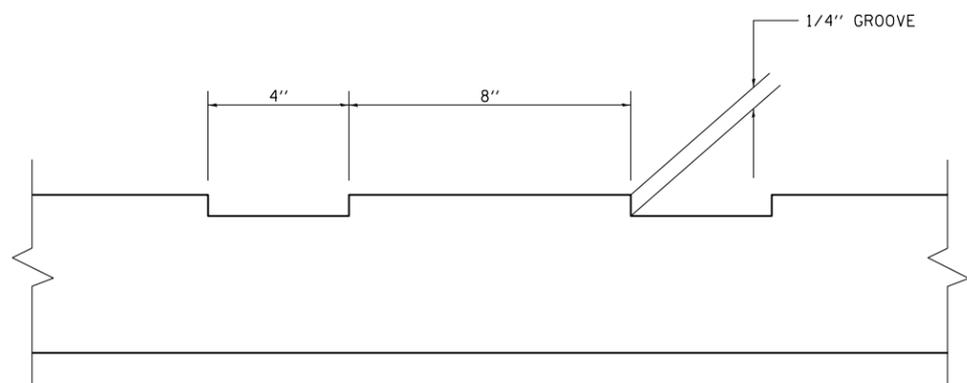

NOT TO SCALE

**DISTRICT 7 DETAIL NO. Z005300**

FILE NAME =	USER NAME = steffenmk	DESIGNED -	REVISD - MMO 12-99
et:\pwork\pwork\steffenmk\d0125064\Z005300.dgn		DRAWN -	REVISD - MKS 04-08
	PLOT SCALE = 2.0000' / in.	CHECKED -	REVISD -
	PLOT DATE = 8/16/2013	DATE -	REVISD -

**STATE OF ILLINOIS  
DEPARTMENT OF TRANSPORTATION**

**TYPICAL RUMBLE STRIP APPLICATION**

SCALE: \_\_\_\_\_ SHEET NO. \_\_\_ OF \_\_\_ SHEETS STA. \_\_\_\_\_ TO STA. \_\_\_\_\_

F.A. RTE.	SECTION	COUNTY	TOTAL SHEETS	SHEET NO.
CONTRACT NO. _____				
FED. ROAD DIST. NO. - [ILLINOIS] FED. AID PROJECT				