


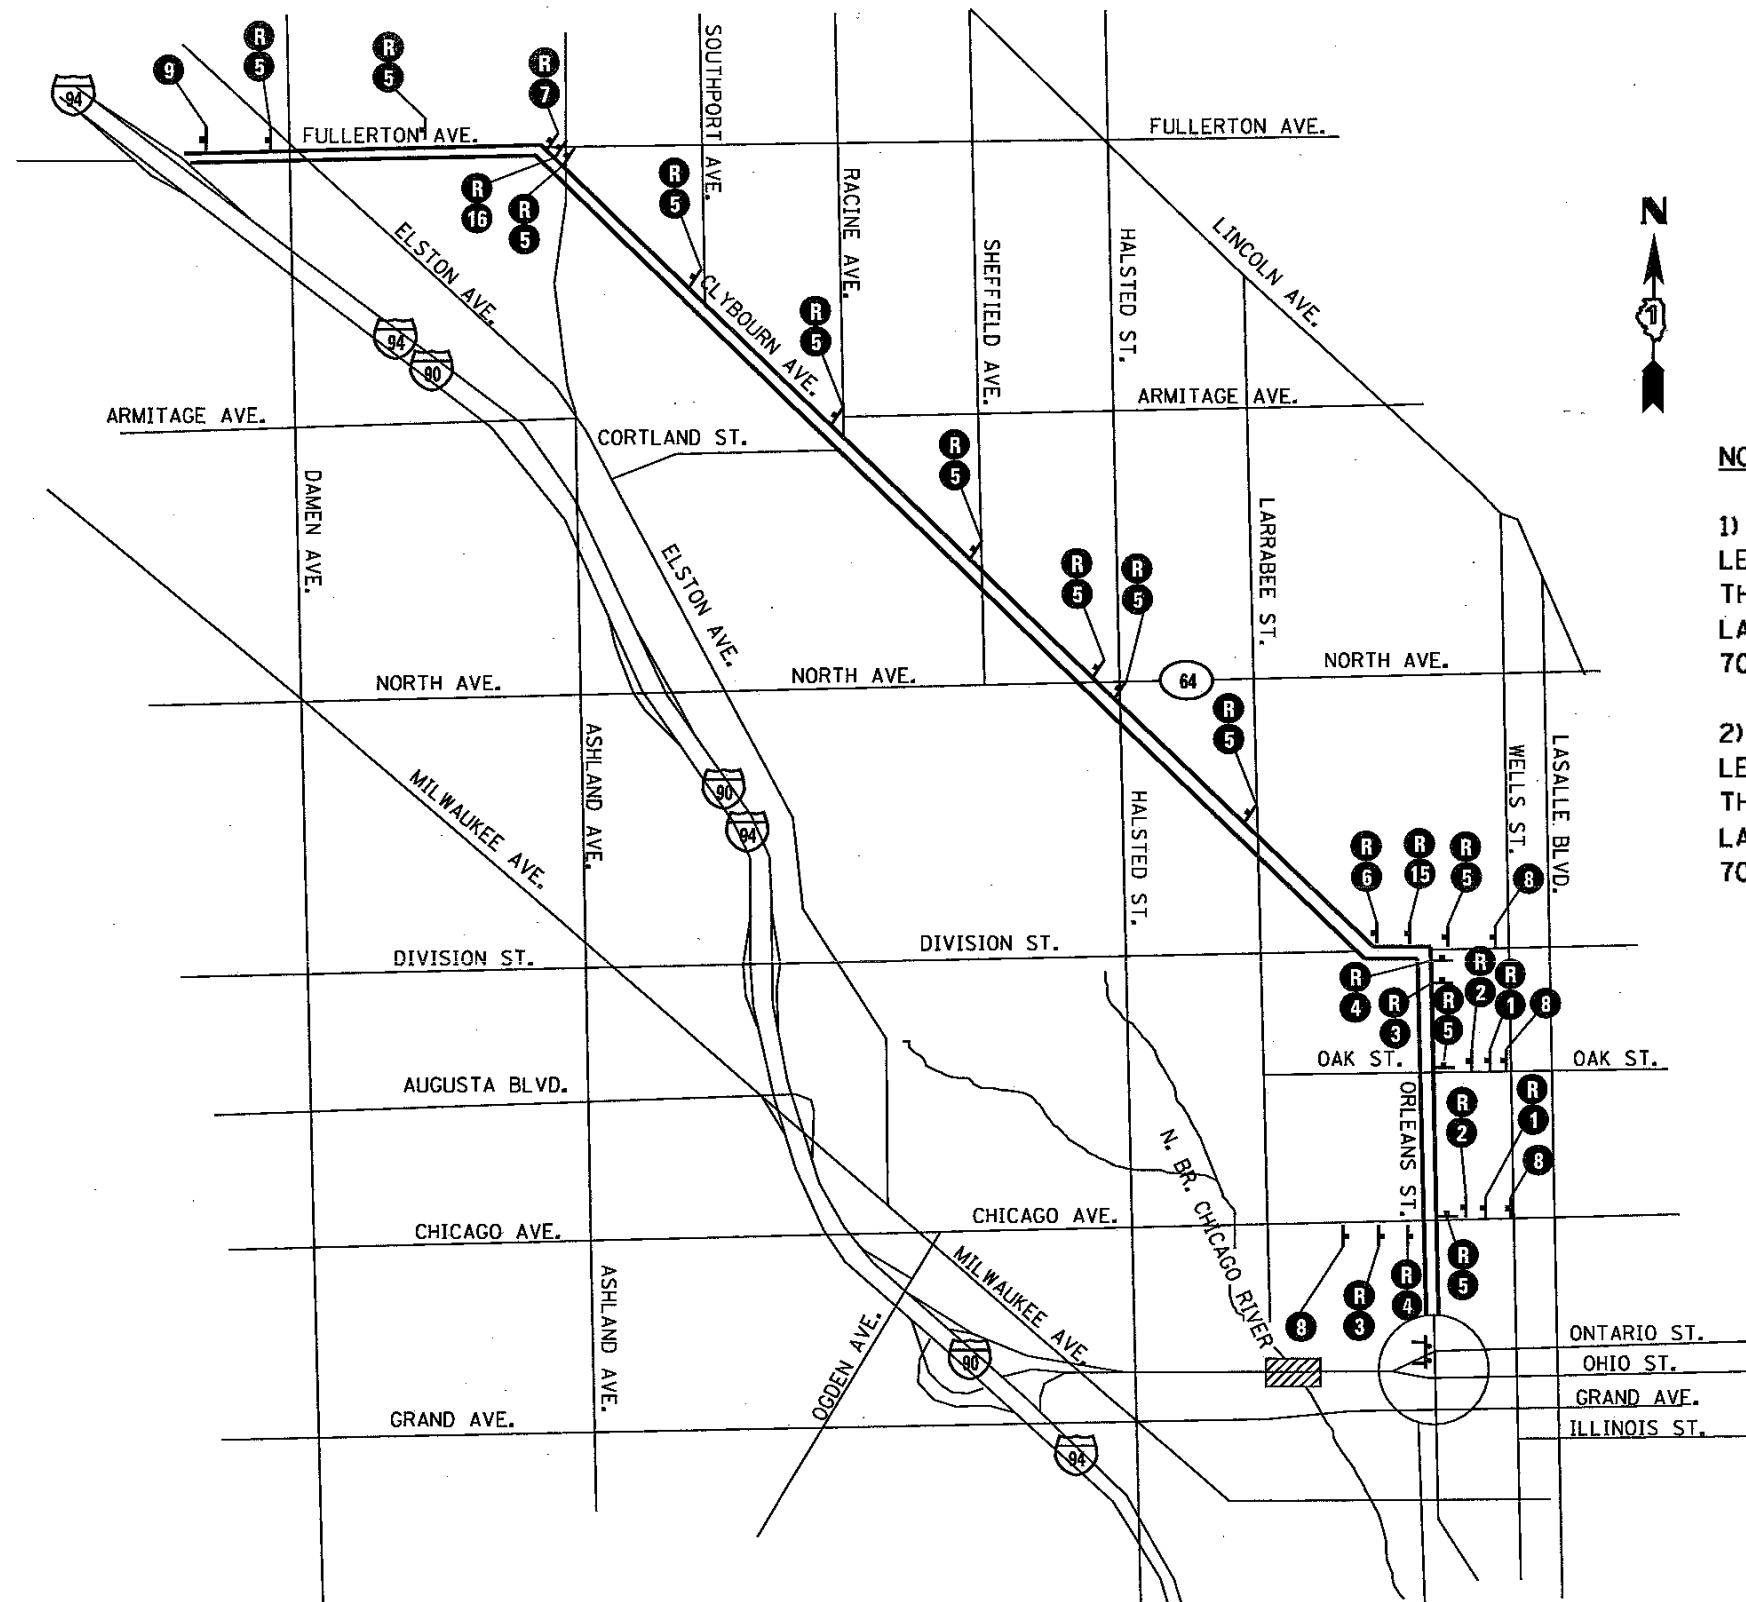


ROUTE	SECTION	COUNTY	TOTAL SHEETS	SHEET NUMBER
FAP 383	2010-051 BP	COOK	43	6

CONTRACT NO. 60L32



**LEGEND**

-  WORK ZONE
-  SIGN PANEL
-  TYPE III BARRICADE W/ 2 STEADY BURN LIGHTS EACH (2 OR MORE)

**NOTE:**

- 1) OUTBOUND OHIO ST. DETOUR SHALL BE USED WHEN PAINTING N. BRIDGE LEAVES DURING THE HOURS SHOWN IN THE SPECIAL PROVISION "KEEPING THE EXPRESSWAY OPEN TO TRAFFIC". WHILE OUTBOUND IS CLOSED SINGLE LANE CLOSURES FOR THE INBOUND TRAFFIC CAN BE INSTALLED USING STANDARDS 701400 & 701401.
- 2) INBOUND OHIO ST. DETOUR SHALL BE USED WHEN PAINTING S. BRIDGE LEAVES DURING THE HOURS AND AS NOTED IN THE SPECIAL PROVISION "KEEPING THE EXPRESSWAY OPEN TO TRAFFIC". WHILE INBOUND IS CLOSED SINGLE LANE CLOSURES FOR THE OUTBOUND TRAFFIC CAN BE INSTALLED USING STANDARDS 701400 & 701401.

SHEET 1 OF 2

**ILLINOIS DEPARTMENT OF  
TRANSPORTATION**

**DETOUR DETAILS**

**OHIO ST. FEEDER**

**OUTBOUND OHIO ST DETOUR**

SEE DETAIL A  
(SHEET 2 OF 2)