
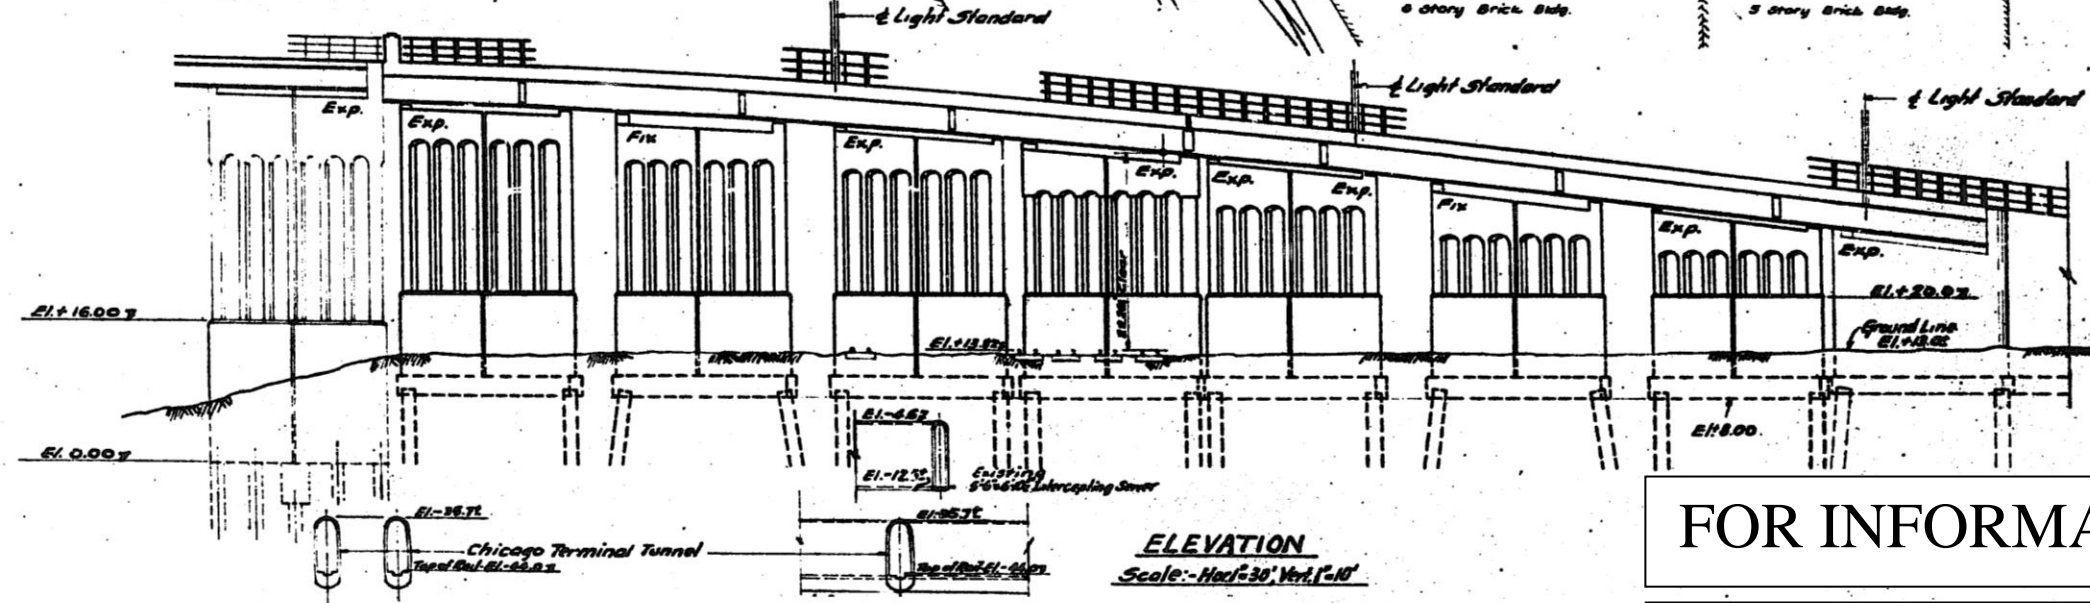


| ROUTE   | SECTION     | COUNTY | TOTAL SHEETS | SHEET NUMBER |
|---------|-------------|--------|--------------|--------------|
| FAP 383 | 2010-051 BP | COOK   | 43           | 12           |

CONTRACT NO. 60L32

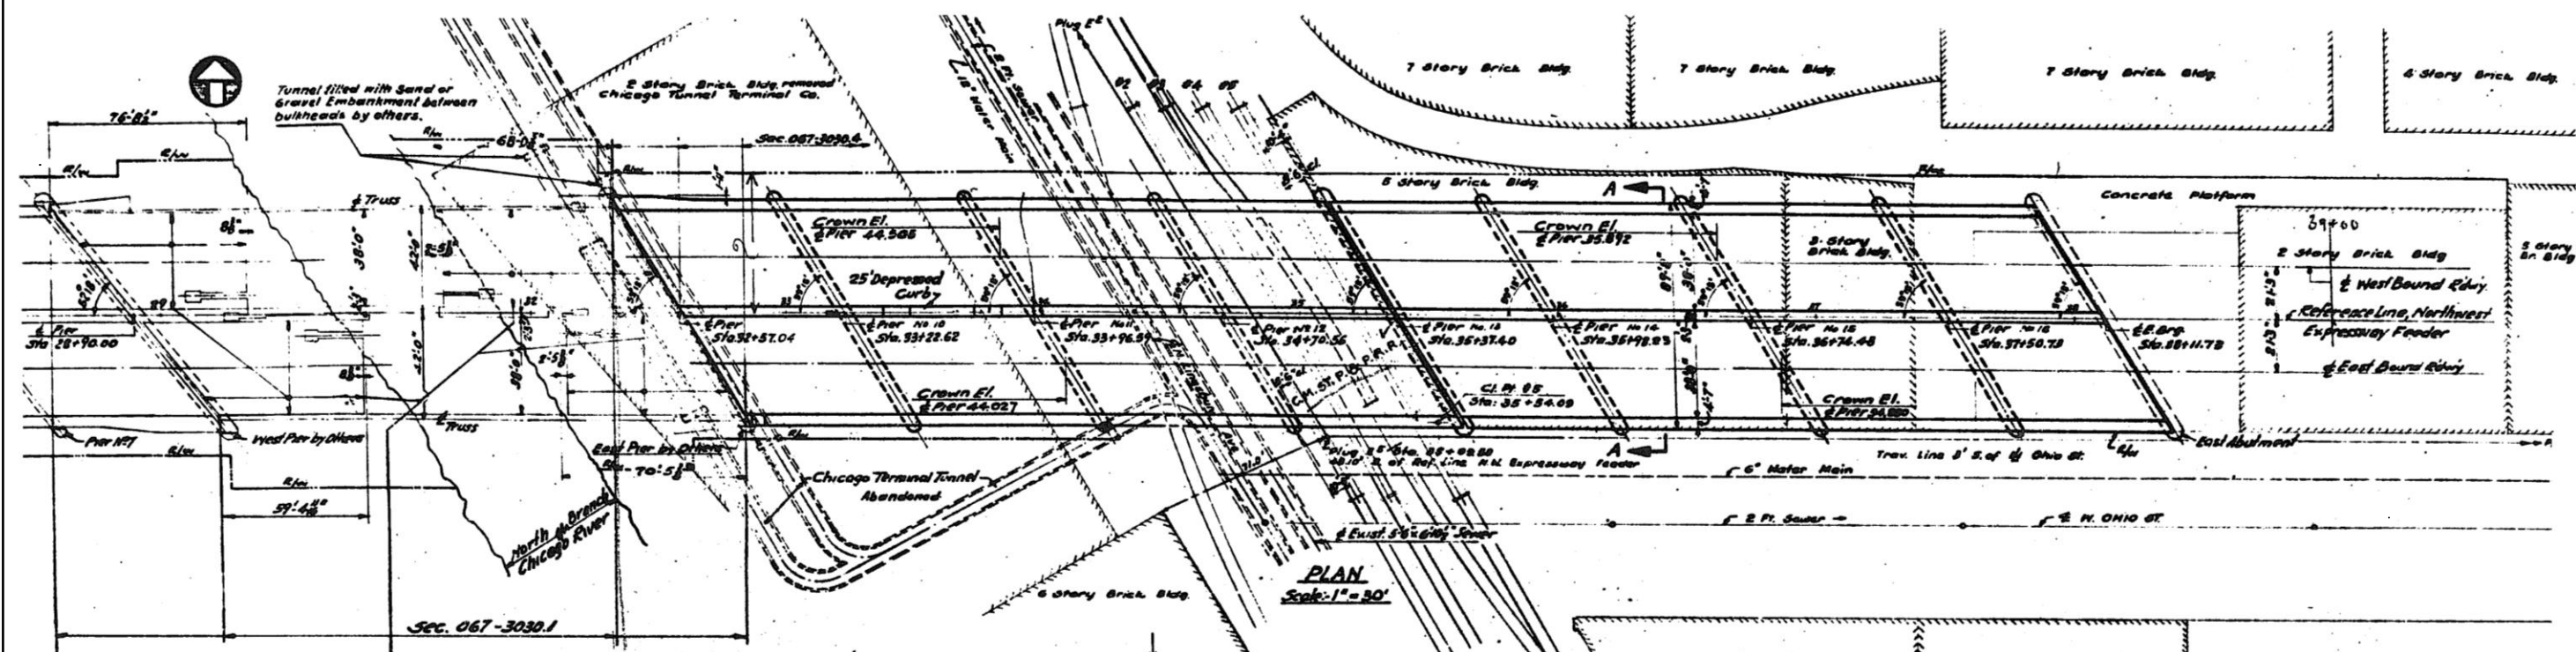

FOR INFORMATION ONLY

ILLINOIS DEPARTMENT OF  
TRANSPORTATION

EXISTING BRIDGE PLAN

SN 016-1053  
EAST APPROACH BRIDGE  
OHIO ST. FEEDER

SHEET 1 OF 4