


| | | | | |
|------------------|------------------------|----------------|-----------------------|-----------------------|
| ROUTE FAP 383 | SECTION 2010-051 BP | COUNTY COOK | TOTAL SHEETS 43 | SHEET NUMBER 18 |
|------------------|------------------------|----------------|-----------------------|-----------------------|

CONTRACT NO. 60L32

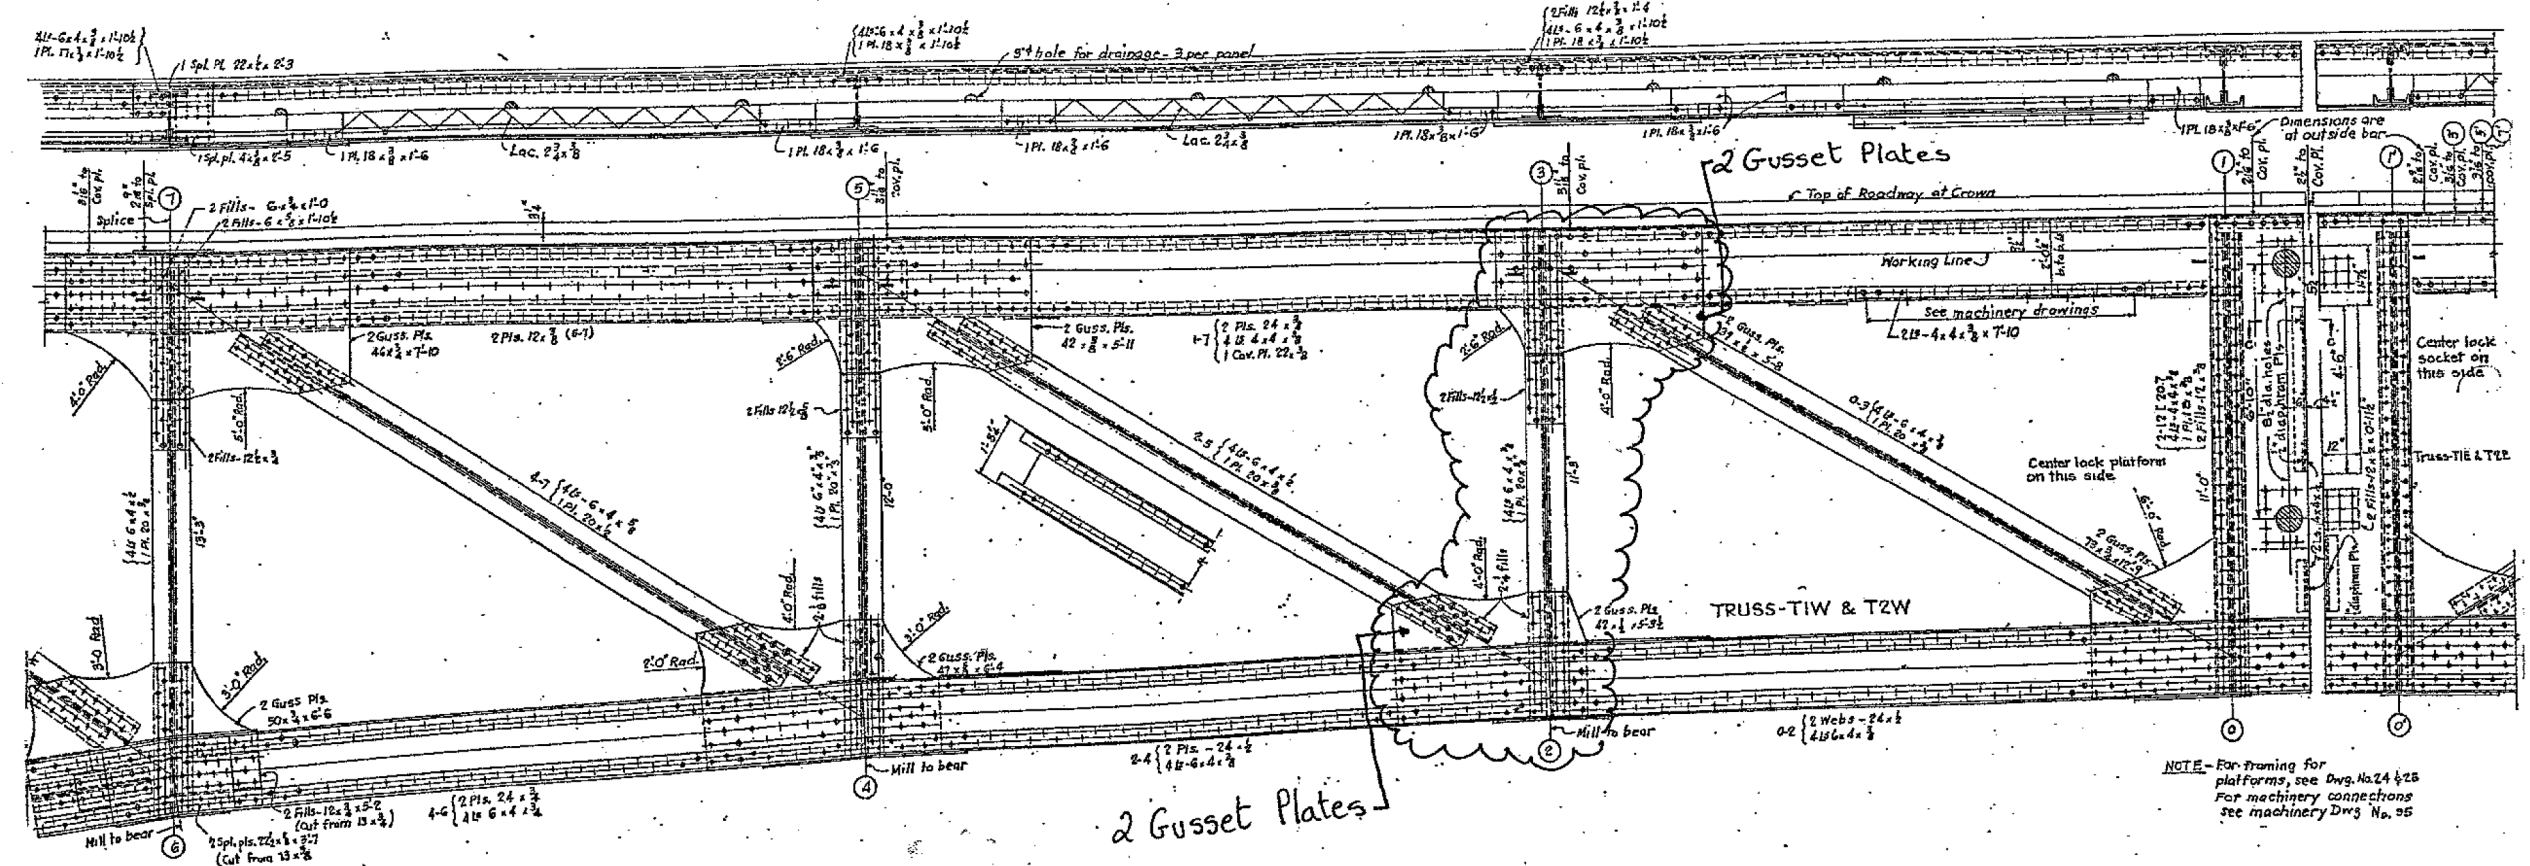

CLOUDED AREAS DESIGNATE:
CLEANING AND PAINTING STEEL BRIDGE

Note:
- Paint Vertical 2-3 & Gusset Plates of
Inside Trusses for Inbound & Outbound
- 4 Locations

ILLINOIS DEPARTMENT OF
TRANSPORTATION

EXISTING BRIDGE PLAN

SN 016-0202
OHIO ST. FEEDER

INSIDE TRUSS - PANEL 0-6'