



ROUTE FAP 383	SECTION 2010-051 BP	COUNTY COOK	TOTAL SHEETS 43	SHEET NUMBER 25
------------------	------------------------	----------------	-----------------------	-----------------------

CONTRACT NO. 60L32

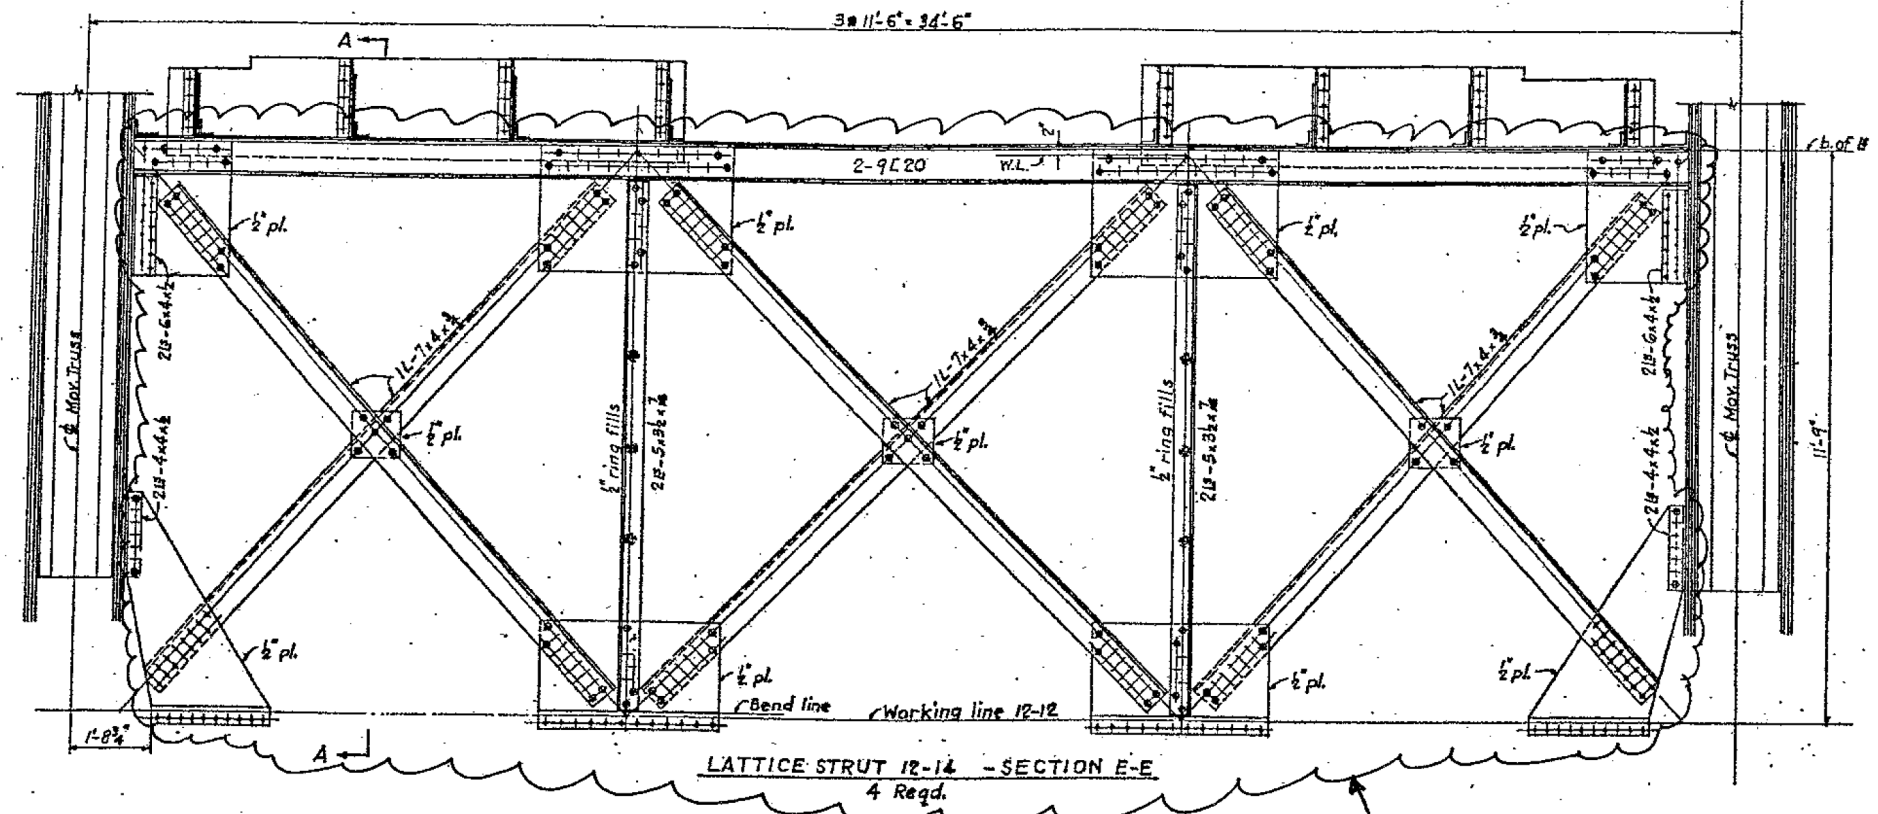

LATTICE STRUT 12-14 - SECTION E-E
4 Reqd.

4 Locations

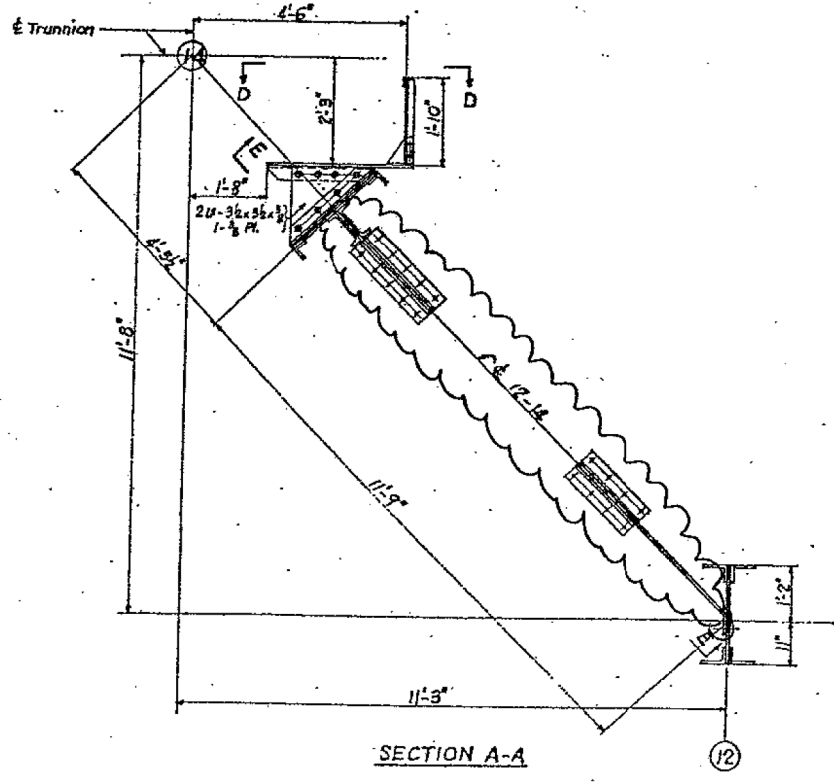

CLOUDED AREAS DESIGNATE:
CLEANING AND PAINTING STEEL BRIDGE

LATTICE STRUT & PLATFORMS

ILLINOIS DEPARTMENT OF
TRANSPORTATION

EXISTING BRIDGE PLAN

SN 016-0202
OHIO ST. FEEDER