


|                  |                        |                |                       |                       |
|------------------|------------------------|----------------|-----------------------|-----------------------|
| ROUTE<br>FAP 383 | SECTION<br>2010-051 BP | COUNTY<br>COOK | TOTAL<br>SHEETS<br>43 | SHEET<br>NUMBER<br>27 |
|------------------|------------------------|----------------|-----------------------|-----------------------|

CONTRACT NO. 60L32

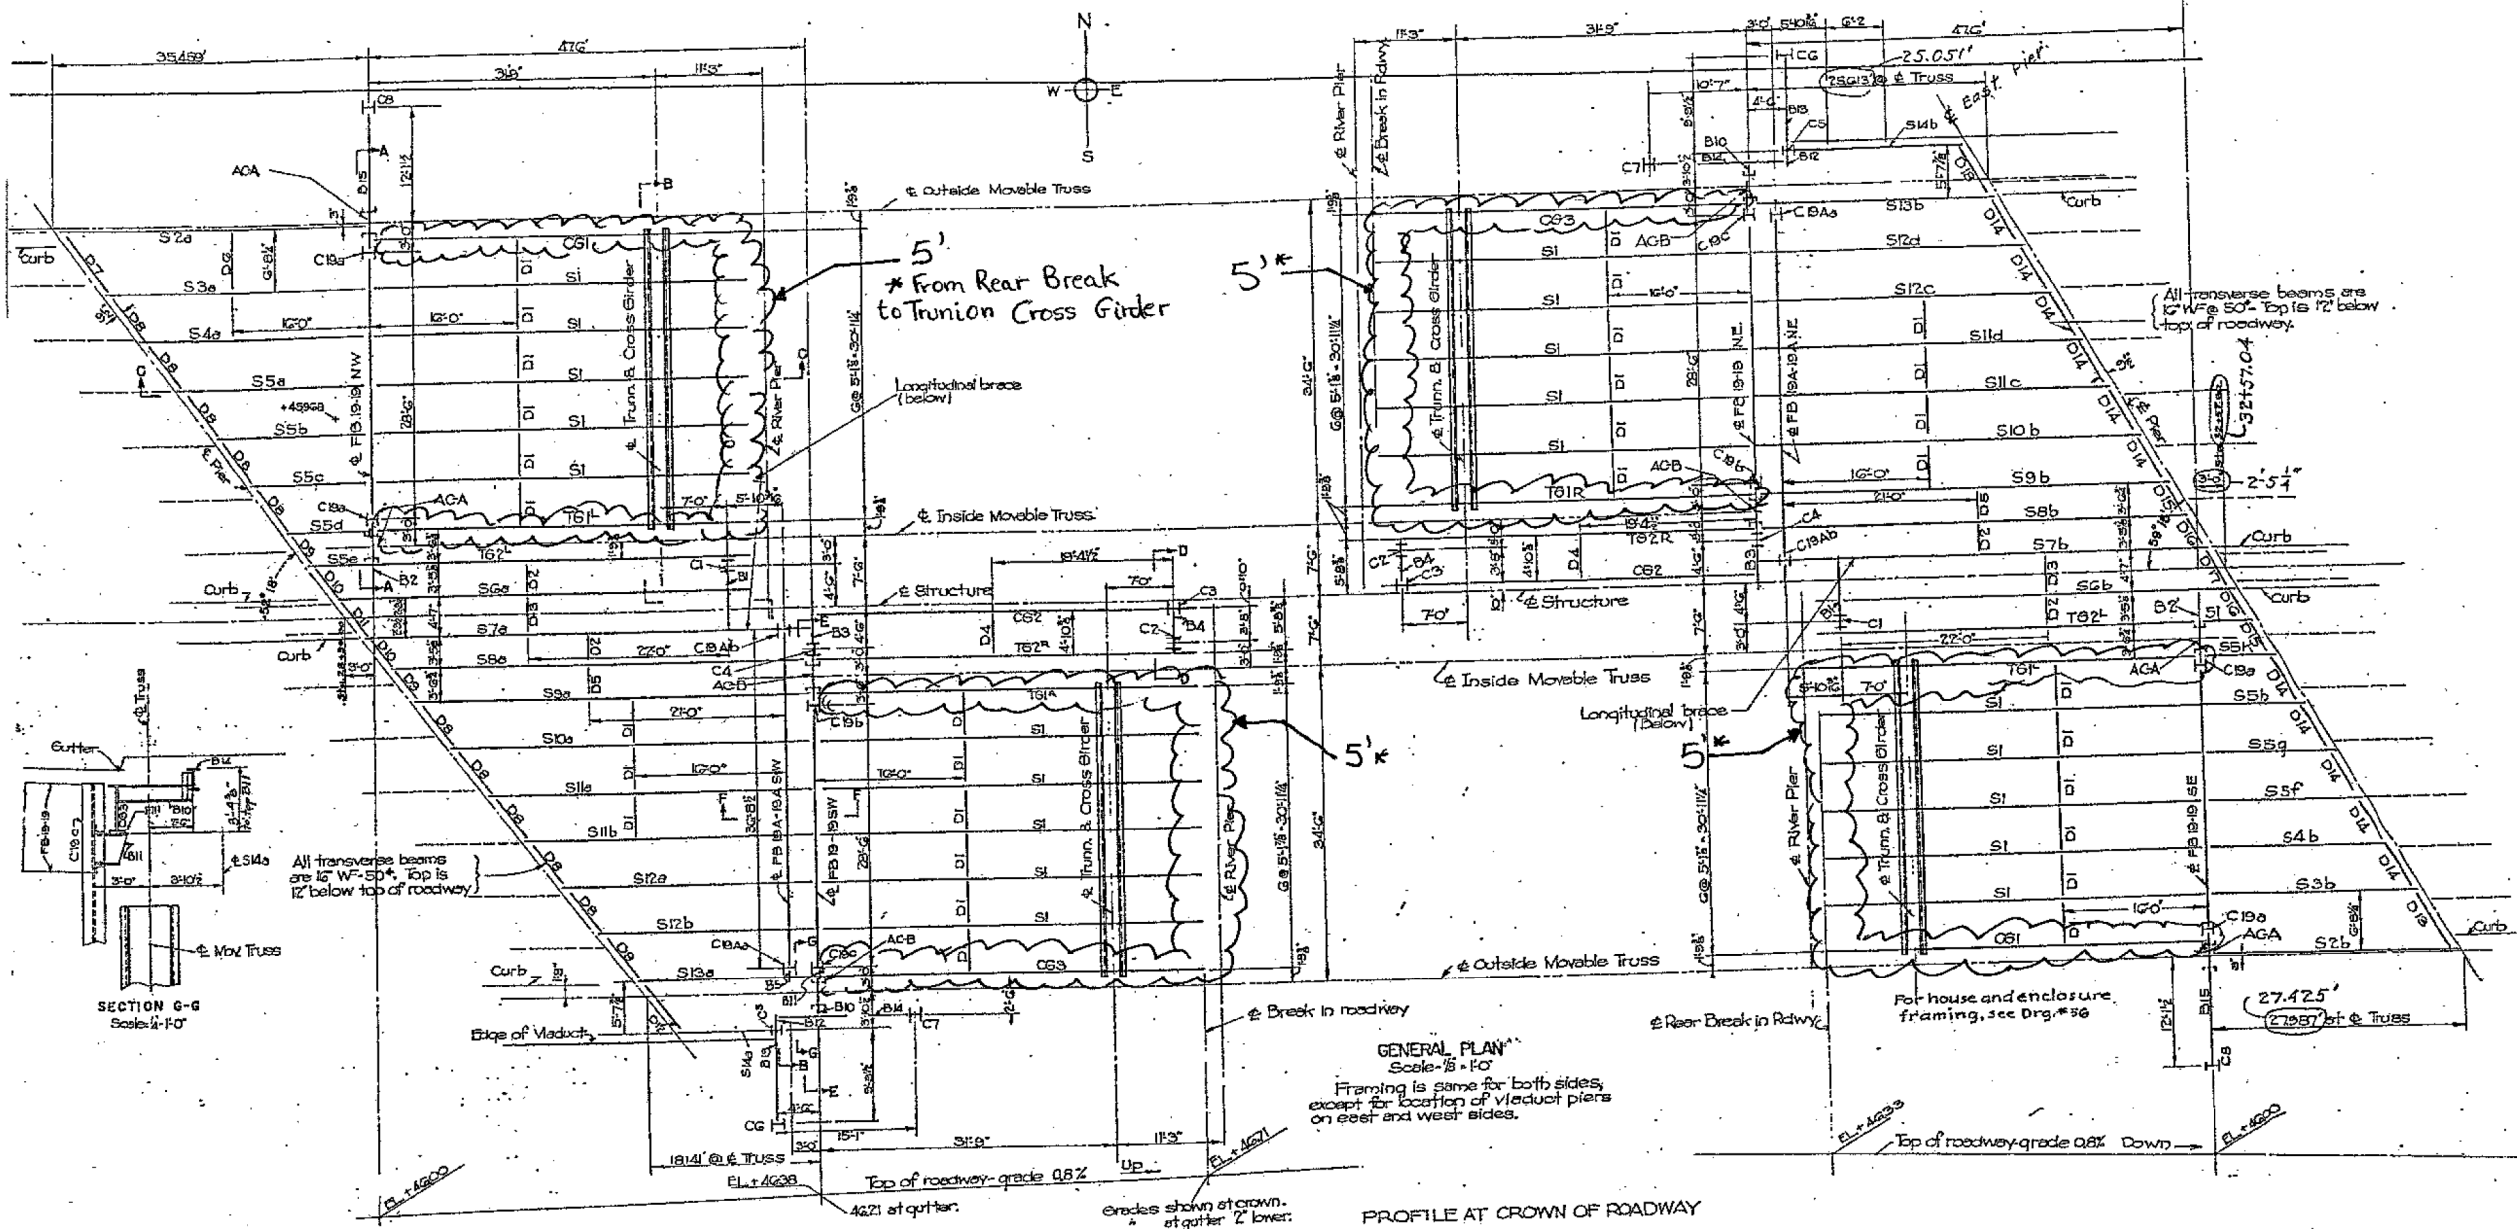

CLOUDED AREAS DESIGNATE:  
CLEANING AND PAINTING STEEL BRIDGE

**FLOOR FRAMING PLAN -  
FIXED PART**

ILLINOIS DEPARTMENT OF  
TRANSPORTATION  
EXISTING BRIDGE PLAN

SN 016-0202  
OHIO ST. FEEDER