


ROUTE FAP 383	SECTION 2010-051 BP	COUNTY COOK	TOTAL SHEETS 43	SHEET NUMBER 31
------------------	------------------------	----------------	-----------------------	-----------------------


CONTRACT NO. 60L32

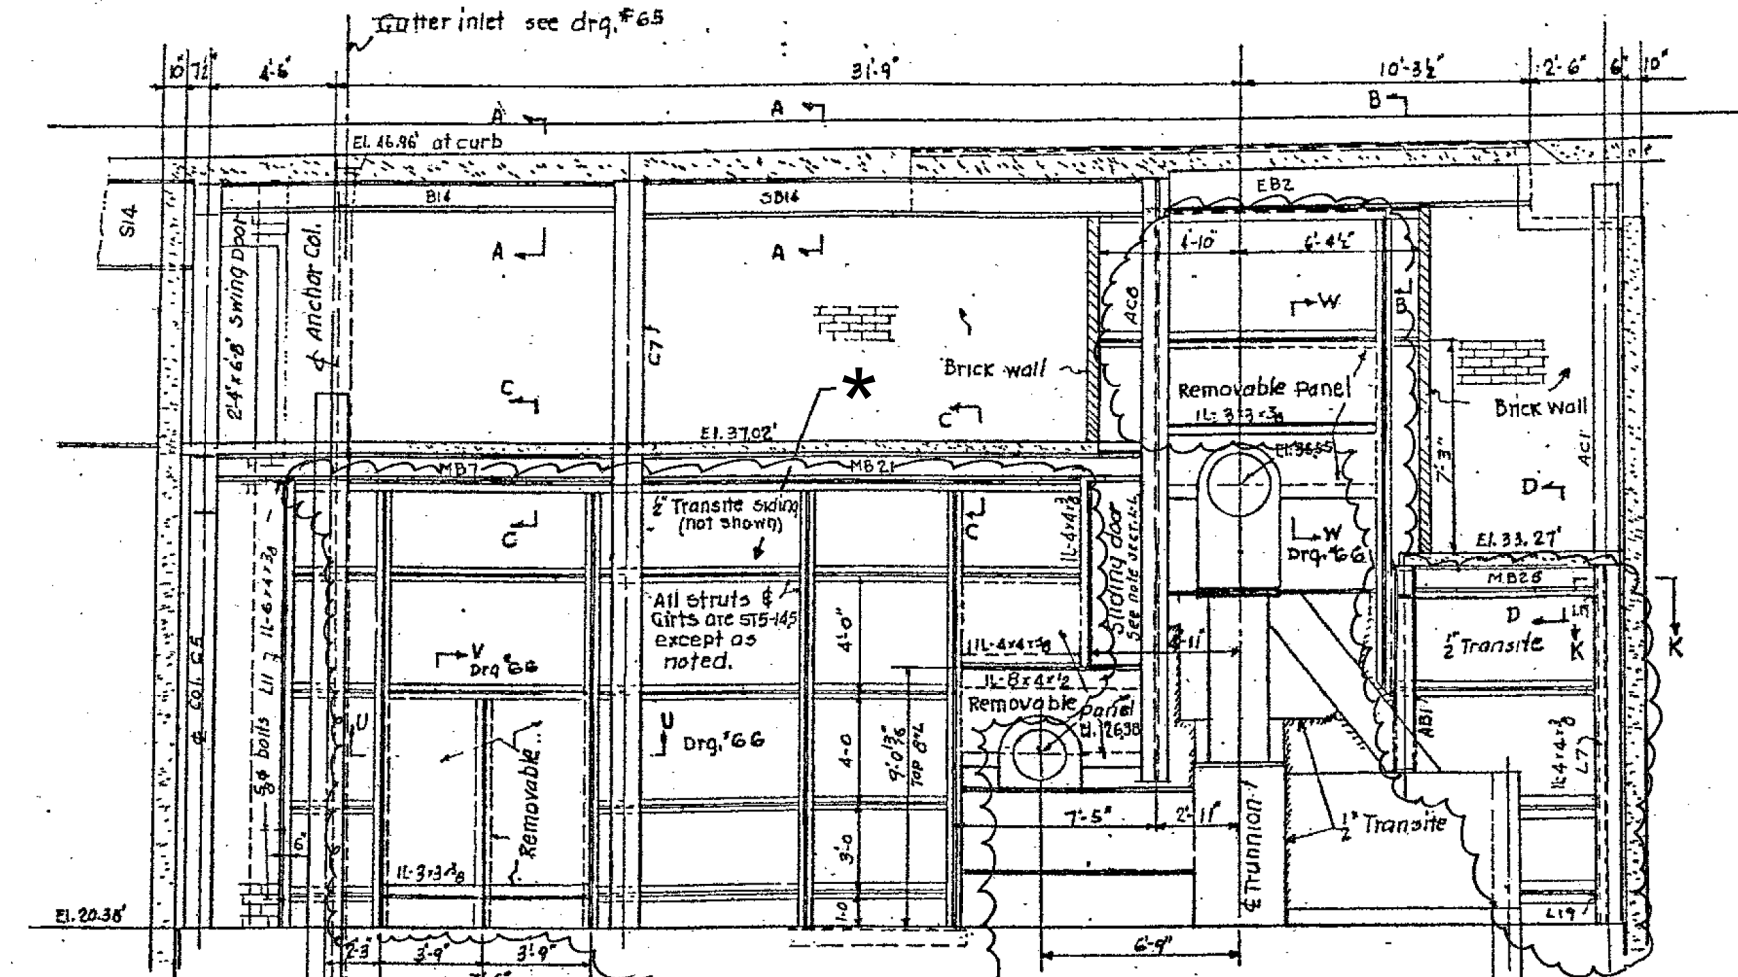

2 LOCATIONS EACH

\* EXISTING 1/2" TRANSITE SIDING PANELS TO BE REMOVED BEFORE PAINTING. (SEE SHEETS 27 TO 30)

EXISTING PANELS SHALL BE REPLACED WITH "CORRUGATED FIBERGLASS SIDING PANELS" AFTER PAINTING.

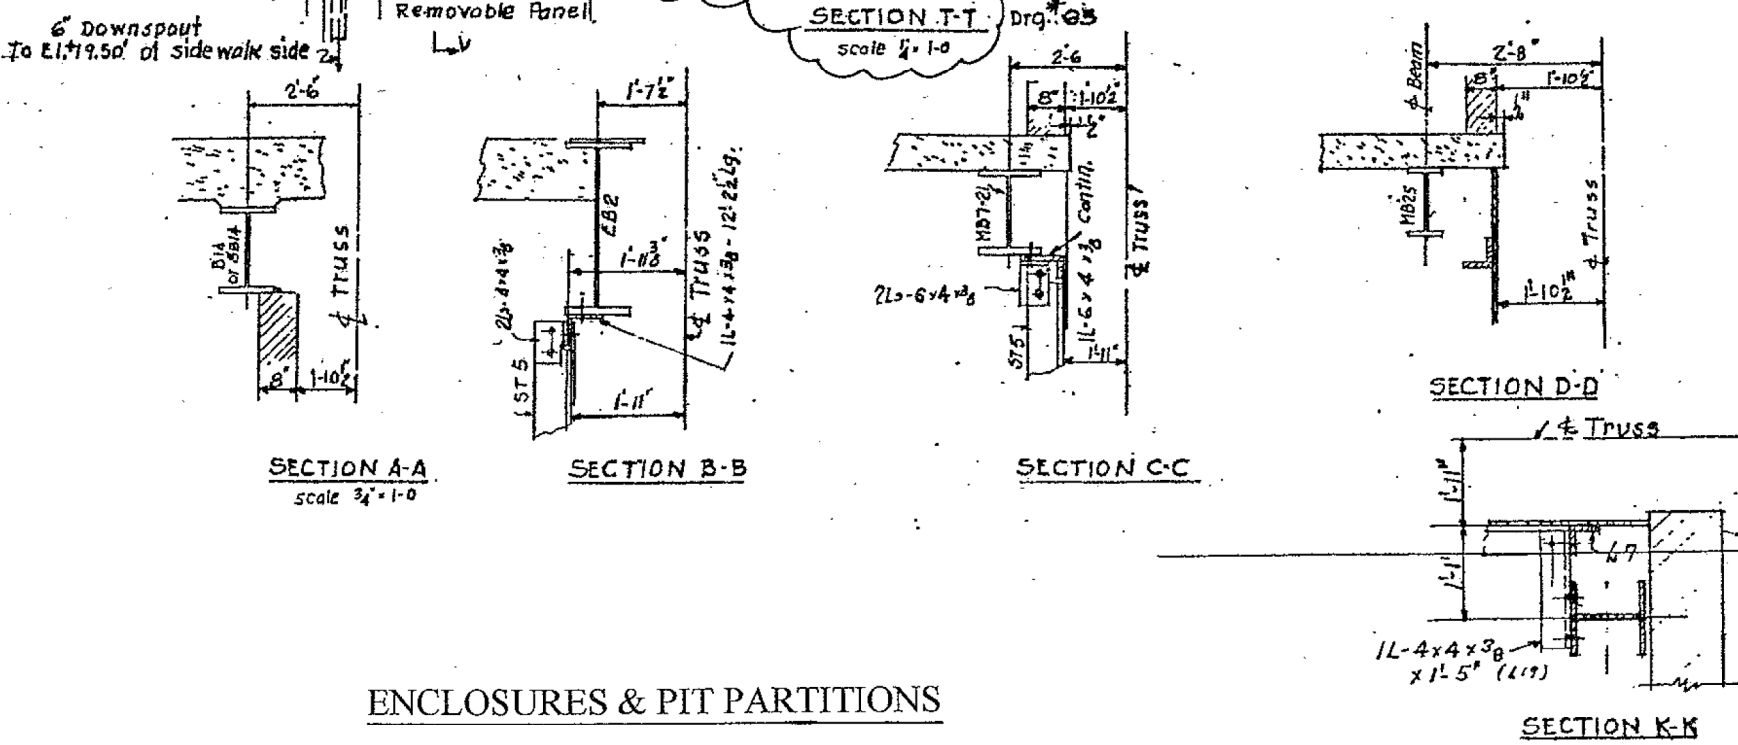

SHEET 1 OF 2

ILLINOIS DEPARTMENT OF  
TRANSPORTATION  
  
EXISTING BRIDGE PLAN  
  
SN 016-0202  
OHIO ST. FEEDER

ENCLOSURES & PIT PARTITIONS