


**CONTROL POINT 401**

REBAR W/CAP 4' EAST OF MID-POINT OF BACK OF CURB IN THE SOUTH EAST QUADRANT OF IL RTE 59 AND AURORA AVE., 0.5' SOUTH OF EXISTING HANDHOLE.

N 856050.06  
E 19141.30

ELEV. = 693.09

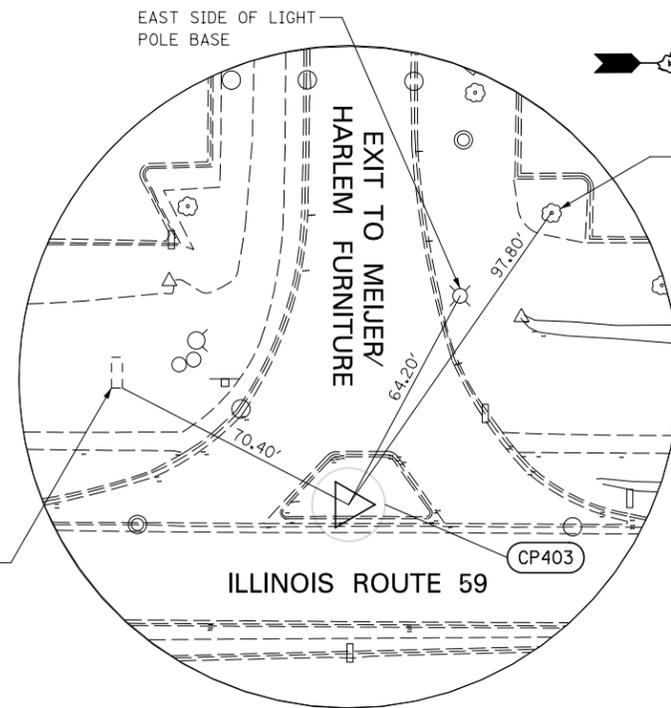


**CONTROL POINT 403**

CROSS (+) 3' WEST OF WEST BACK OF CURB OF PORK CHOP ISLAND AT SOUTH EASTERN EXIT OF MEIJER FOODS/HARLEM FURNITURE TO RTE 59.

N 857541.5  
E 19043.14

ELEV. = 705.51

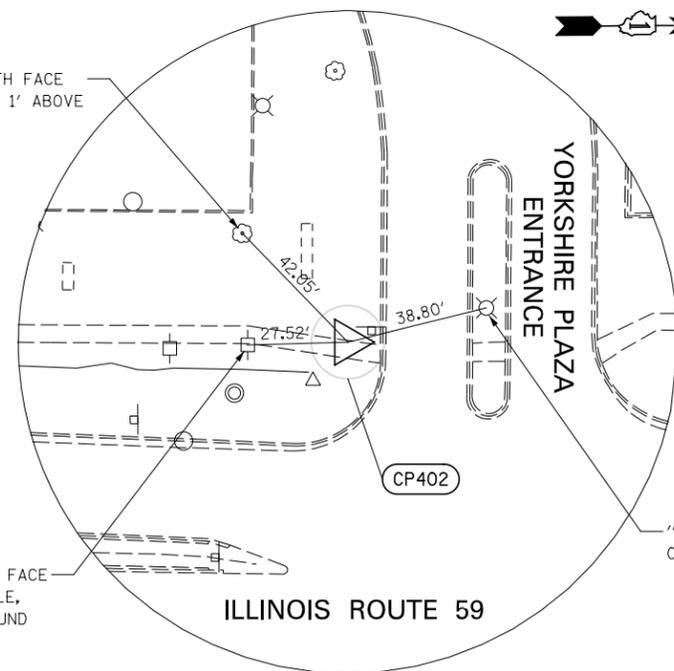


**CONTROL POINT 402**

CROSS (+) CUT 0.5' EAST OF WEST BACK OF SIDEWALL EDGE, 9' SOUTH OF BACK OF CURB, AT SOUTH ENTRANCE TO YORKSHIRE PLAZA AT RTE 59.

N 856950.33  
E 19009.40

ELEV. = 701.37

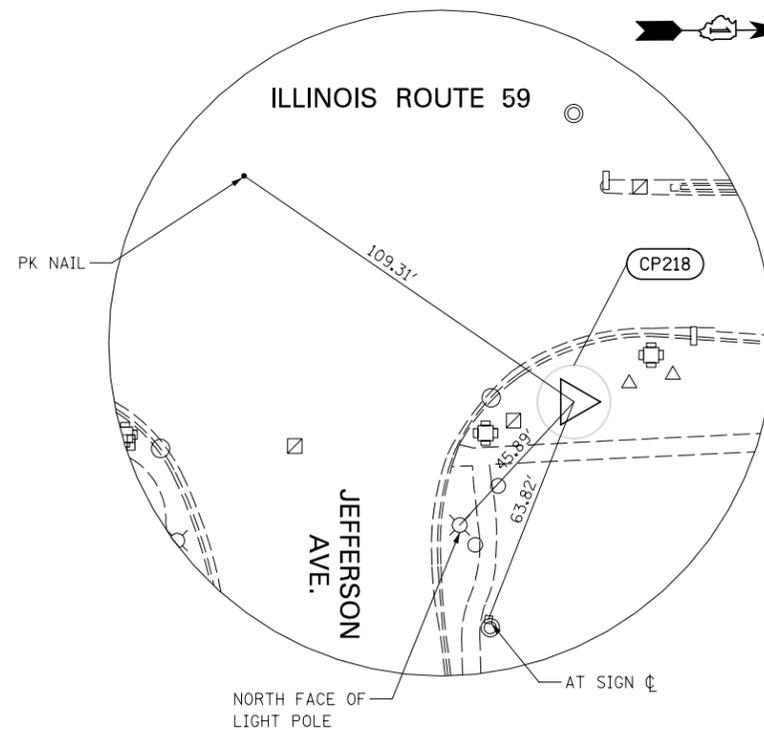

**CONTROL POINT 218**

NAPERVILLE GPS MONUMENT AT NORTHEAST CORNER OF IL RTE 59 AND JEFFERSON AVE., 8' WEST OF EDGE OF SIDEWALK, 10' EAST OF MID-POINT OF BACK OF CURB.

N 859060.22  
E 19168.45

ELEV. = 710.10

FILE NAME =	USER NAME = \$USER\$	DESIGNED NAV	REVISED
*FILEL\$		DRAWN KES	REVISED
	PLOT SCALE = \$SCALE\$	CHECKED PJO	REVISED
	PLOT DATE = \$DATE\$	DATE 05-11-12	REVISED

**STATE OF ILLINOIS  
DEPARTMENT OF TRANSPORTATION**

**ALIGNMENT, BENCHMARKS, AND TIES**

SCALE: AS SHOWN SHEET NO. 5 OF 6 SHEETS STA. TO STA.

F.A.P. RTE.	SECTION	COUNTY	TOTAL SHEETS	SHEET NO.
338	2011-036-I	DUPAGE	234	21
CONTRACT NO. 60P42				
ILLINOIS FED. AID PROJECT				