


**CONTROL POINT 409**

3/4" IRON PIPE 3' EAST OF FACE WALK, 12' WEST OF WEST BACK OF CURB OF RTE 59. AT PROPERTY LINE BETWEEN RED LOBSTER AND RADIOSHACK.


N 860598.0  
E 19051.32  
ELEV. = 703.79

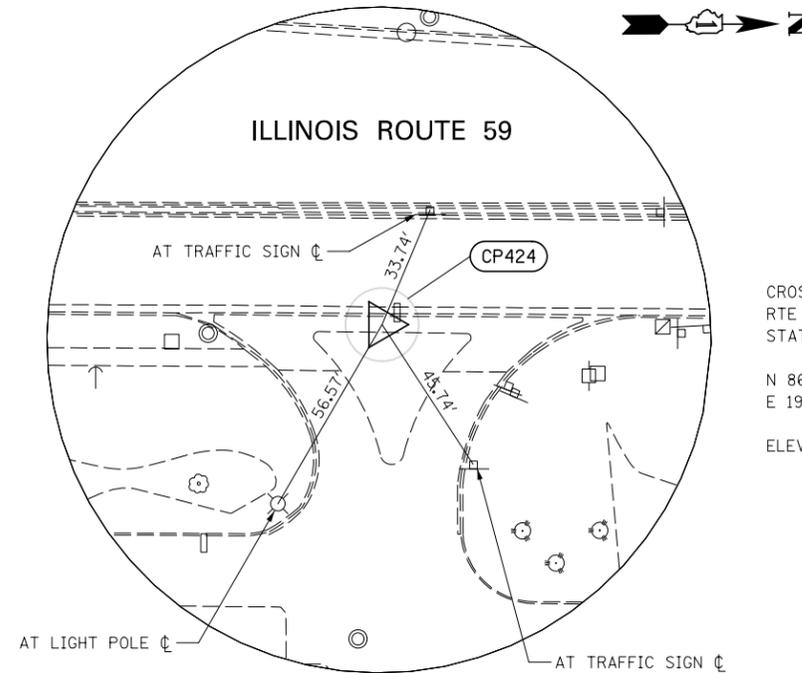

**CONTROL POINT 424**

CROSS (+) CUT 2' EAST OF EAST BACK OF CURB ON RTE 59, AT CENTER OF ENTRANCE TO BP GAS STATION.


N 867046.2  
E 19178.16  
ELEV. = 712.03

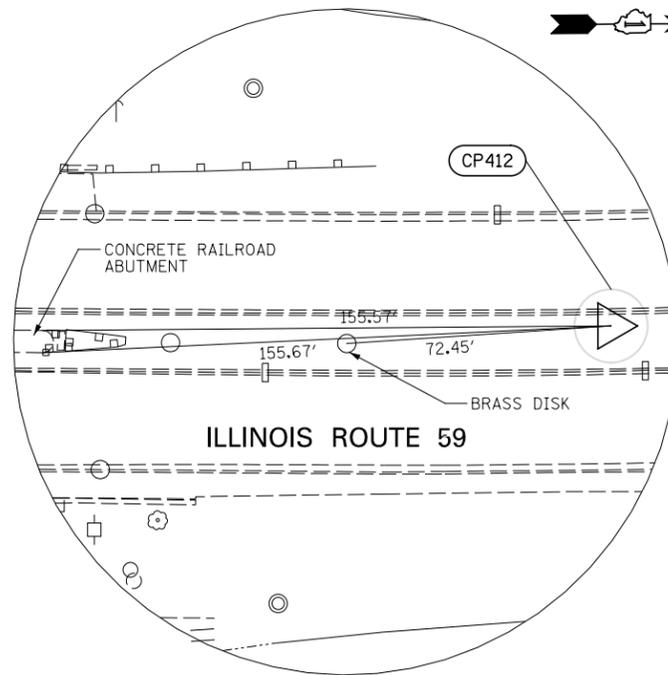

**CONTROL POINT 412**

CROSS (+) CUT IN ISLAND ON RTE 59, 150' NORTH OF CL NORTH OF RAILROAD BRIDGE PIER, 3' EAST OF WEST BACK OF CURB OF ISLAND.

N 862057.5  
E 19129.89  
ELEV. = 688.16

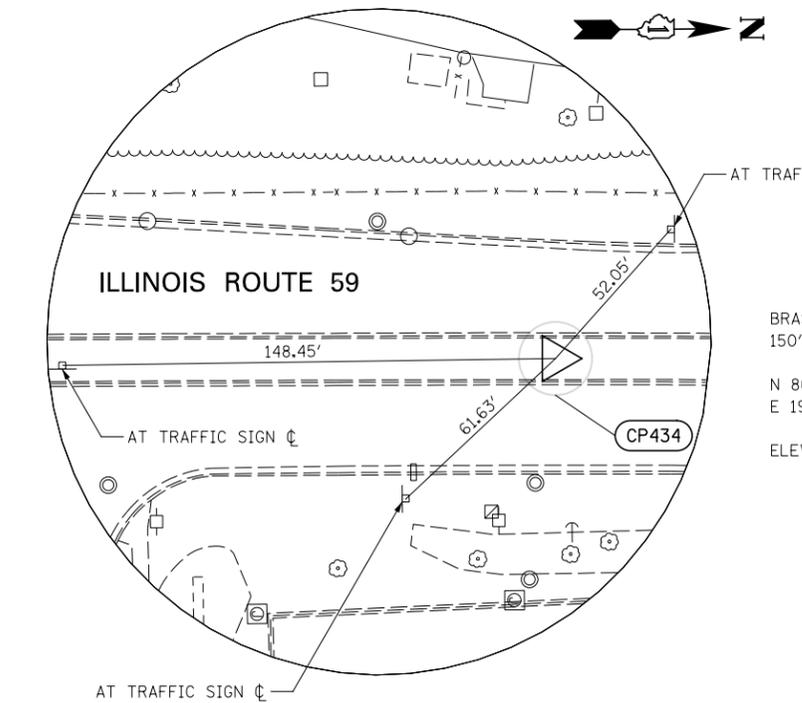

**CONTROL POINT 434**

BRASS DISC AT CL OF ISLAND ON RTE 59, 150' NORTH OF CL OF LASALLE AVE.

N 867909.4  
E 19146.36  
ELEV. = 710.69

FILE NAME =	USER NAME = \$USER\$	DESIGNED NAV	REVISED
\$FILEL\$		DRAWN KES	REVISED
	PLOT SCALE = \$SCALE\$	CHECKED PJO	REVISED
	PLOT DATE = \$DATE\$	DATE 05-11-12	REVISED

**STATE OF ILLINOIS  
DEPARTMENT OF TRANSPORTATION**

**ALIGNMENT, BENCHMARKS, AND TIES**

SCALE: AS SHOWN SHEET NO. 6 OF 6 SHEETS STA. TO STA.

F.A.P. RTE.	SECTION	COUNTY	TOTAL SHEETS	SHEET NO.
338	2011-036-I	DUPAGE	234	22
CONTRACT NO. 60P42				
ILLINOIS FED. AID PROJECT				