



**LEGEND**

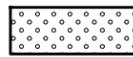

TOPSOIL EXCAVATION AND PLACEMENT  
SEEDING, CLASS 2A  
MULCH METHOD 2

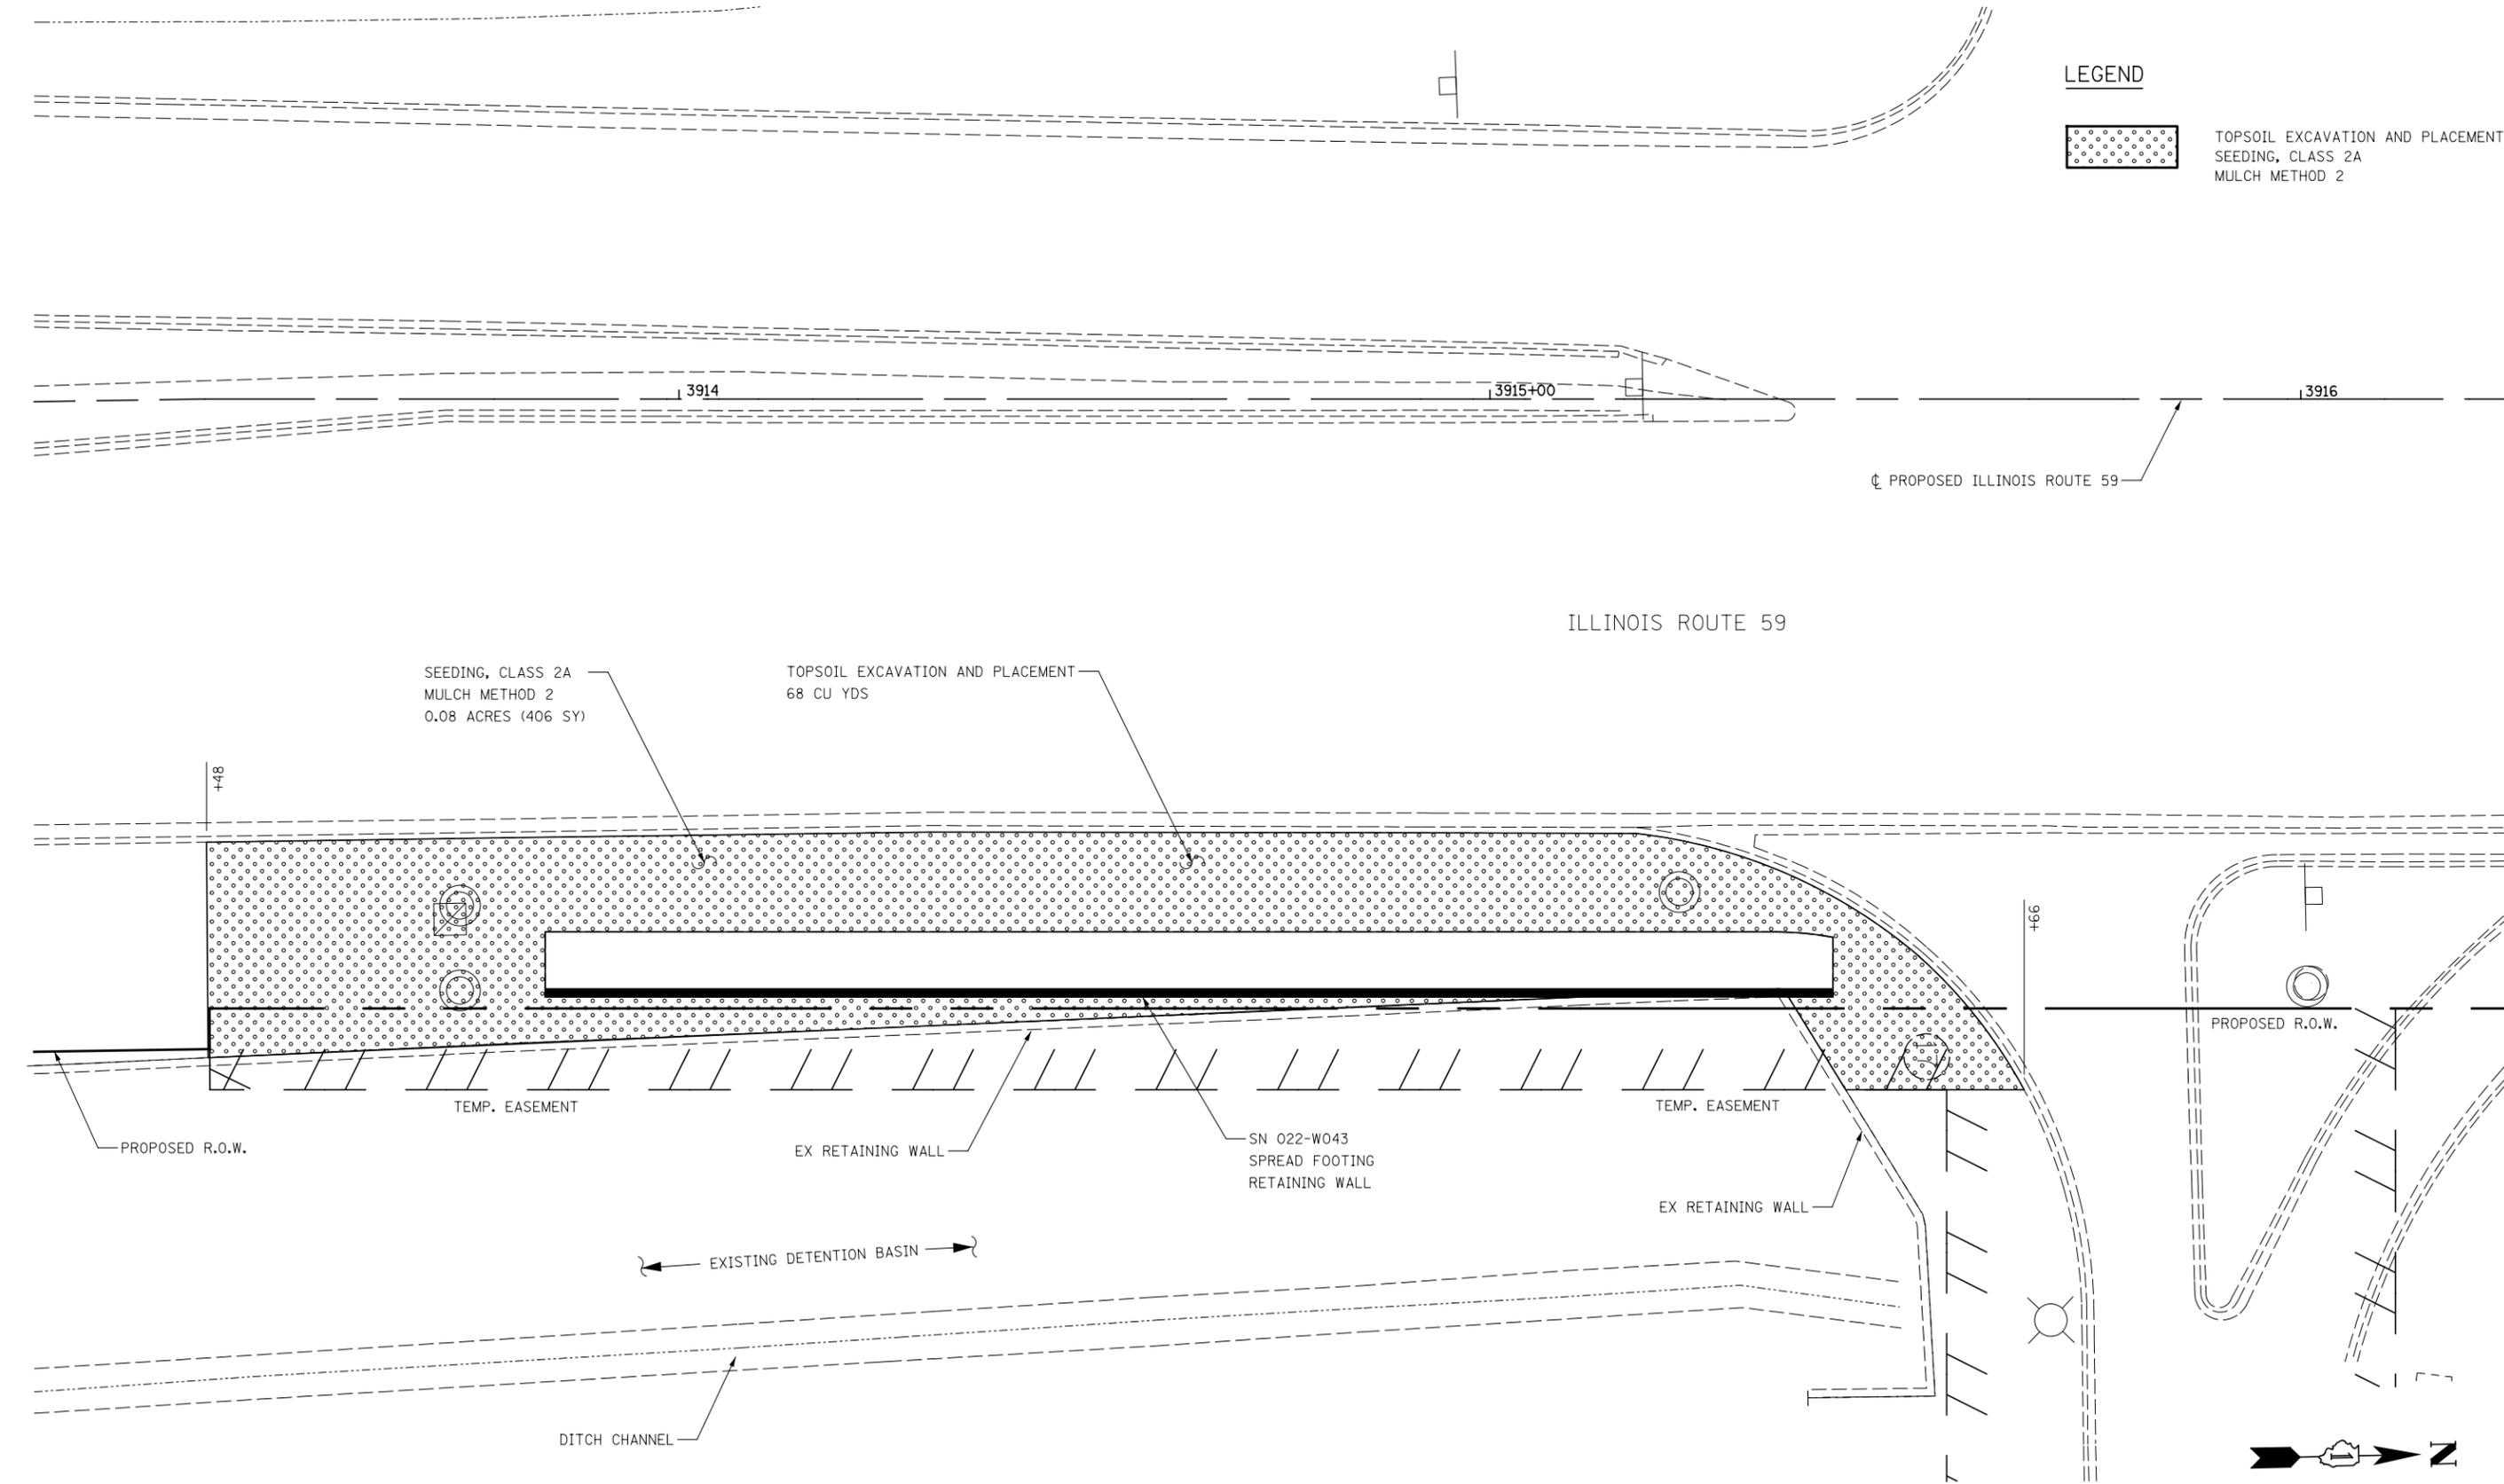

SEEDING, CLASS 2A  
MULCH METHOD 2  
0.08 ACRES (406 SY)

TOPSOIL EXCAVATION AND PLACEMENT  
68 CU YDS

ILLINOIS ROUTE 59

+48

+66

TEMP. EASEMENT

EX RETAINING WALL

SN 022-W043  
SPREAD FOOTING  
RETAINING WALL

TEMP. EASEMENT

EX RETAINING WALL

PROPOSED R.O.W.

EXISTING DETENTION BASIN

DITCH CHANNEL



FILE NAME =	USER NAME = \$USER*	DESIGNED <i>NAV</i>	REVISED <i>06-04-12</i>
\$FILEL\$		DRAWN <i>KES</i>	REVISED
	PLOT SCALE = \$SCALE*	CHECKED <i>PJO</i>	REVISED
	PLOT DATE = \$DATE*	DATE <i>05-11-12</i>	REVISED

**STATE OF ILLINOIS  
DEPARTMENT OF TRANSPORTATION**

**SN 022-W043 - RESTORATION PLAN**

SCALE: AS SHOWN SHEET NO. 1 OF 1 SHEETS STA. TO STA.

F.A.P. RTE.	SECTION	COUNTY	TOTAL SHEETS	SHEET NO.
338	2011-036-I	DUPAGE	234	41
CONTRACT NO. 60P42				
ILLINOIS FED. AID PROJECT				