











F.A.P. RTE.	SECTION	COUNTY	TOTAL SHEETS	SHEET NO.
338/IL 59	2011-035-1	DUPAGE		
FED. ROAD DIST. NO.		ILLINOIS	FED. AID PROJECT	
CONTRACT 60P42				

Title: STANDARD UTILITIES LOCATION	CITY OF NAPERVILLE STANDARD DETAIL
Approved By:	DATE: 9/21/98 REV: Detail: MISC 1
SCALE: NTS	SHEET: 1 OF 2

Title: STANDARD UTILITIES LOCATION	CITY OF NAPERVILLE STANDARD DETAIL
Approved By:	DATE: 9/29/98 REV: Detail: MISC 1
SCALE: NTS	SHEET: 2 OF 2

Title: SIDEWALK	CITY OF NAPERVILLE STANDARD DETAIL
Approved By:	DATE: 6/9/98 REV: Detail: PVMT 3
SCALE: NTS	

Title: TYPICAL RESIDENTIAL DRIVEWAY STANDARD DETAIL	CITY OF NAPERVILLE STANDARD DETAIL
Approved By:	DATE: 6/2/98 REV: Detail: PVMT 9
SCALE: NTS	SHEET: 1 OF 2

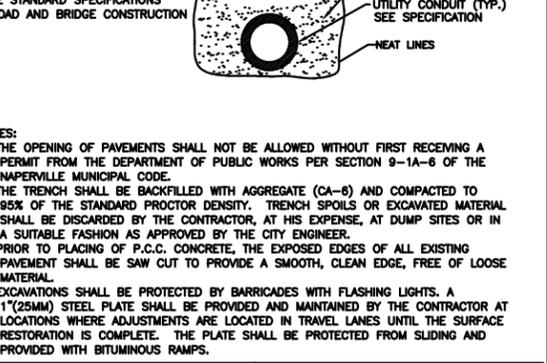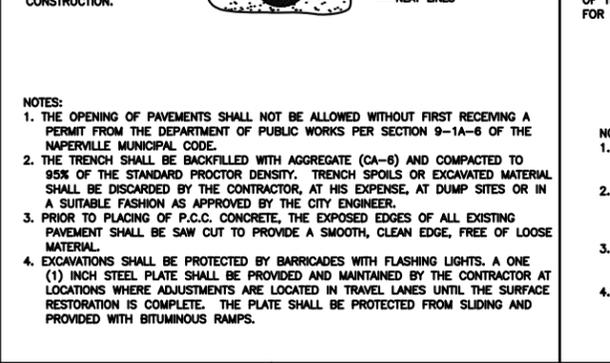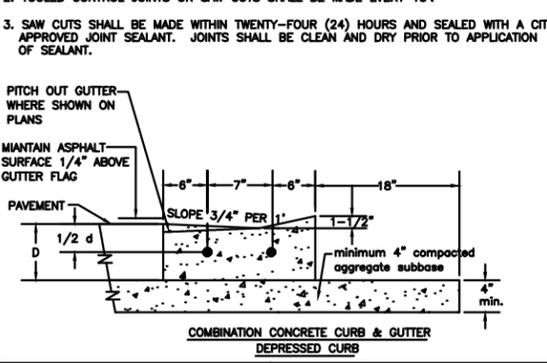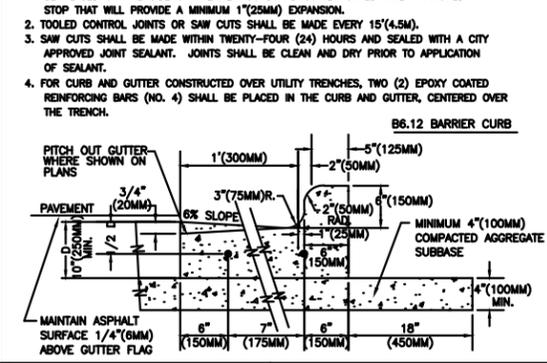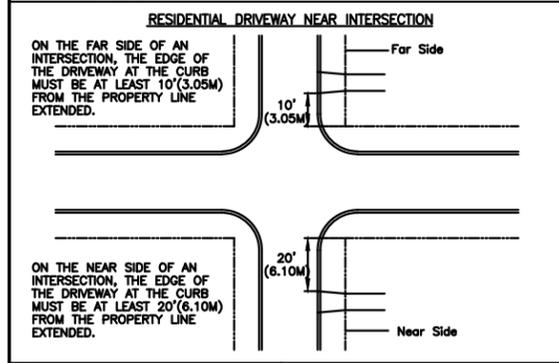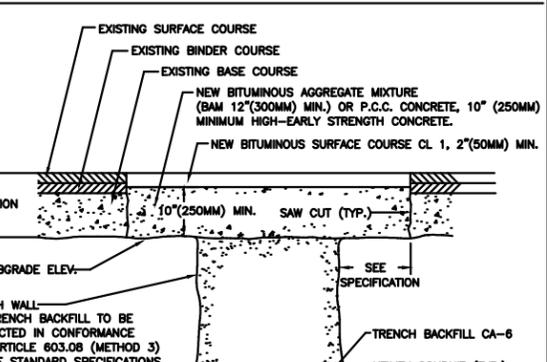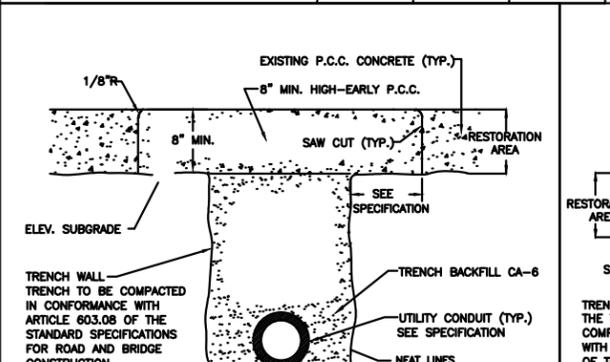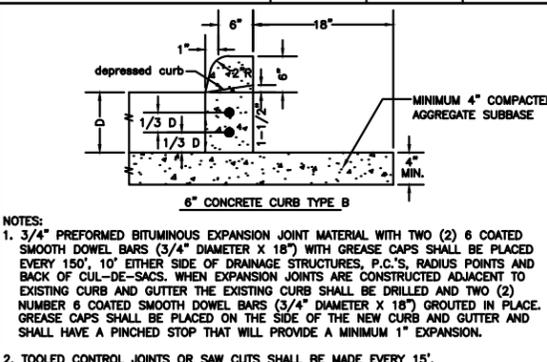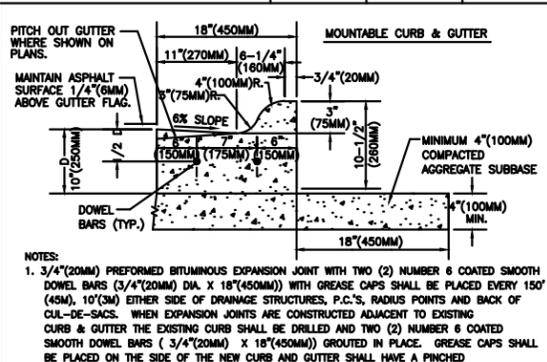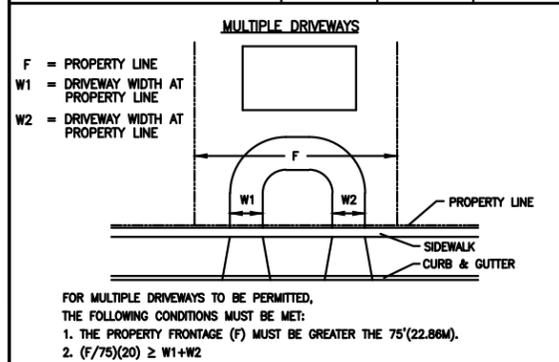

Title: TYPICAL RESIDENTIAL DRIVEWAY STANDARD DETAIL	CITY OF NAPERVILLE STANDARD DETAIL
Approved By:	DATE: 6/2/98 REV: Detail: PVMT 9
SCALE: NTS	SHEET: 2 OF 2

Title: CURB & GUTTER	CITY OF NAPERVILLE STANDARD DETAIL
Approved By:	DATE: 6/2/98 REV: Detail: PVMT 11
SCALE: NTS	

Title: Curb & Gutter	City of Naperville Standard Detail
Scale: N.T.S.	Date: 11/13/94 Detail: PVMT 12

Title: Utility Trench Paving Section Thru Existing Rigid Pavements	City of Naperville Standard Detail
Scale: N.T.S.	Date: 1/13/94 Detail: PVMT 14

Title: UTILITY TRENCH PAVING SECTION THROUGH EXISTING FLEXIBLE PAVEMENTS	CITY OF NAPERVILLE STANDARD DETAIL
Approved By:	DATE: 6/8/98 REV: Detail: PVMT 15
SCALE: NTS	

NOTES:  
1) SEE GENERAL SPECIFICATIONS FOR CHANGES TO THE ABOVE SPECIFICATIONS.

PROJECT TITLE: ROUTE 59 ROAD IMPROVEMENTS			
PROJECT DESCRIPTION: DETAILS AND STANDARDS			
ENGINEER: BCC	DRAFTING DATE: 5-11-12	MAP #: 4211,4212,4223	SCALE: N.T.S.
DESIGN BY: DL	DRAWN BY: PSM	REVISIONS DATE: N/A	PROJECT #: EU-12
CHECKED BY:	APPROVED BY:	CAD FILE: 0060648001D127.DWG	SHEET #: 27 OF 63
Naperville		Department of Public Utilities Electric Division	
			WORK REQUEST #: 60468