



OTHER CONCRETE STRUCTURE

5 EPOXY GROUTED 3/4" (M20) ANCHOR BOLTS WITH STANDARD WASHERS. AFTER TIGHTENING, CUT THE ANCHOR BOLTS FLUSH WITH NUTS, AND DAMAGE THE NUT TO PREVENT IT FROM LOOSENING.


PAY LIMITS OF TRAFFIC BARRIER TERMINAL TYPE 6 (1 EACH)

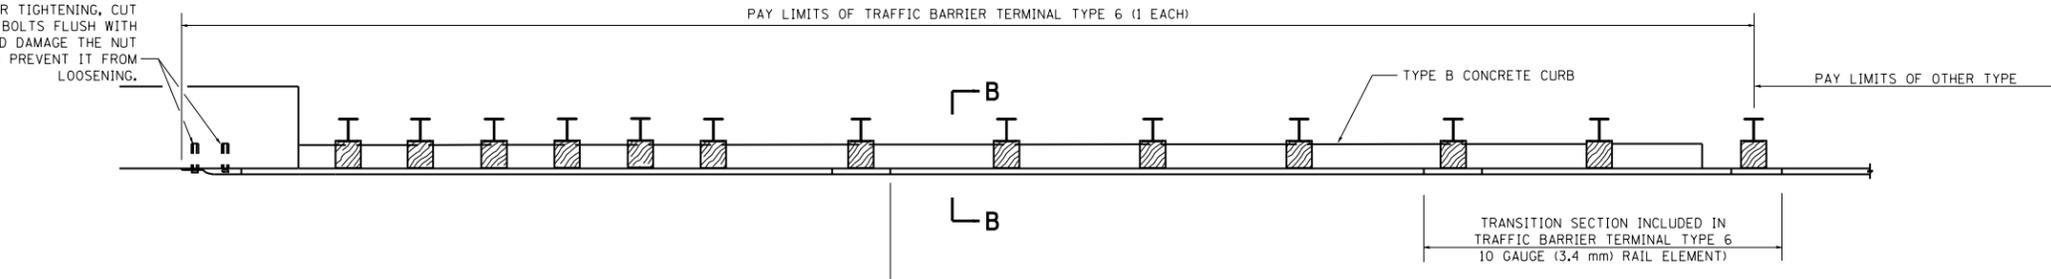

PLAN

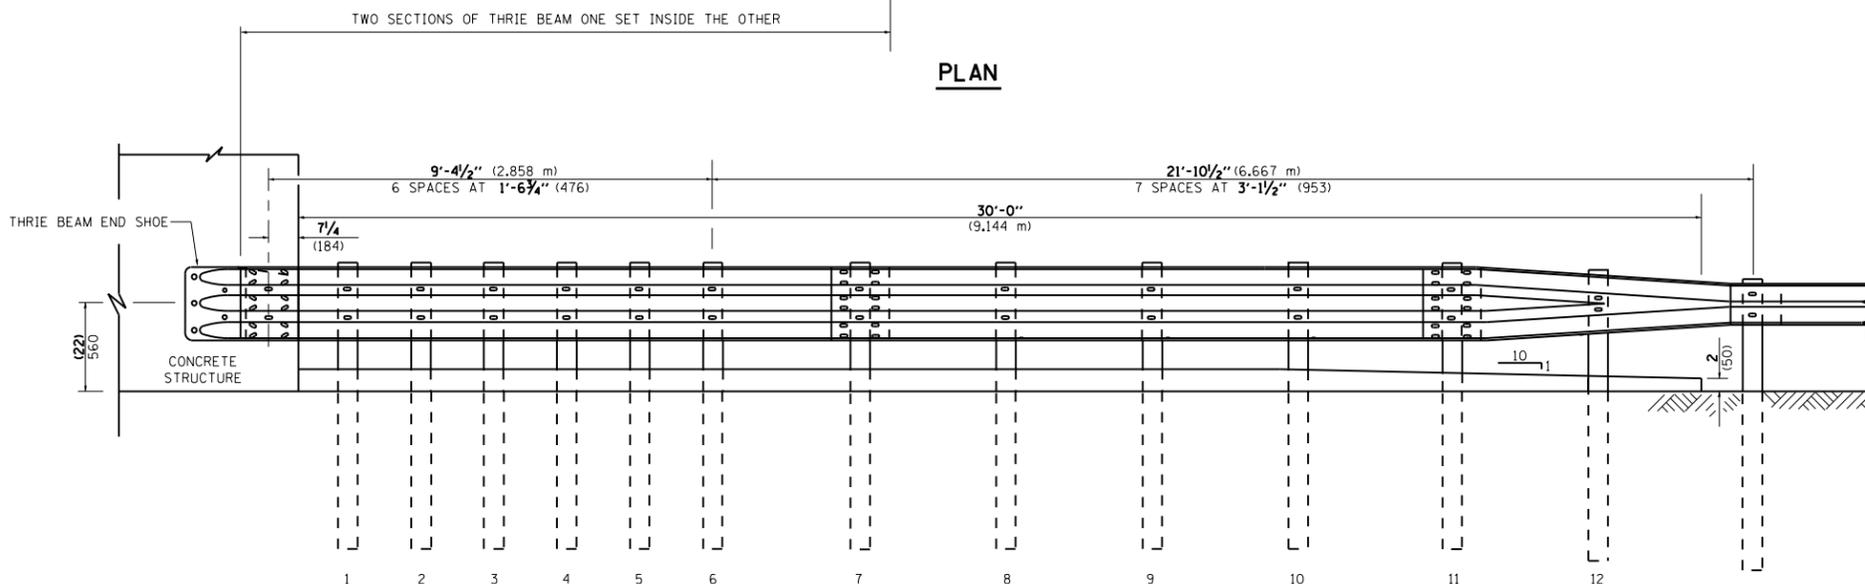

ELEVATION

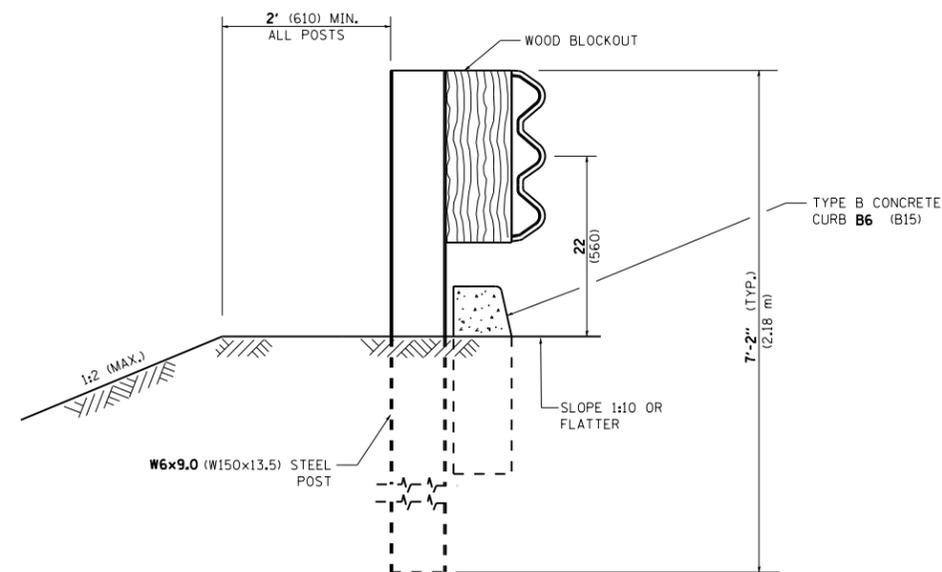

SECTION B-B

FILE NAME =	USER NAME = pyzranowskirb	DESIGNED -	REVISED - STATE STANDARD;
ct:\pw\work\p\idot\pyzranowskirb\d030698	ND142212-sht-plan.dgn	DRAWN -	631031-05 - 02/19/2008
	PLOT SCALE = 100.0000' / 1"	CHECKED -	REVISED -
	PLOT DATE = 7/26/2012	DATE -	REVISED -

**STATE OF ILLINOIS
DEPARTMENT OF TRANSPORTATION**

**TYPE 6 TERMINAL
FOR USE WITH 21" HIGH SPBGR**

SCALE: NONE SHEET NO. 2 OF 3 SHEETS STA. TO STA.

F.A. RTE.	SECTION	COUNTY	TOTAL SHEETS	SHEET NO.
VAR.	2012-021 GRR	VARIOUS	22	20
BM 22		CONTRACT NO. 60T73		
FED. ROAD DIST. NO. 1 ILLINOIS FED. AID PROJECT				