


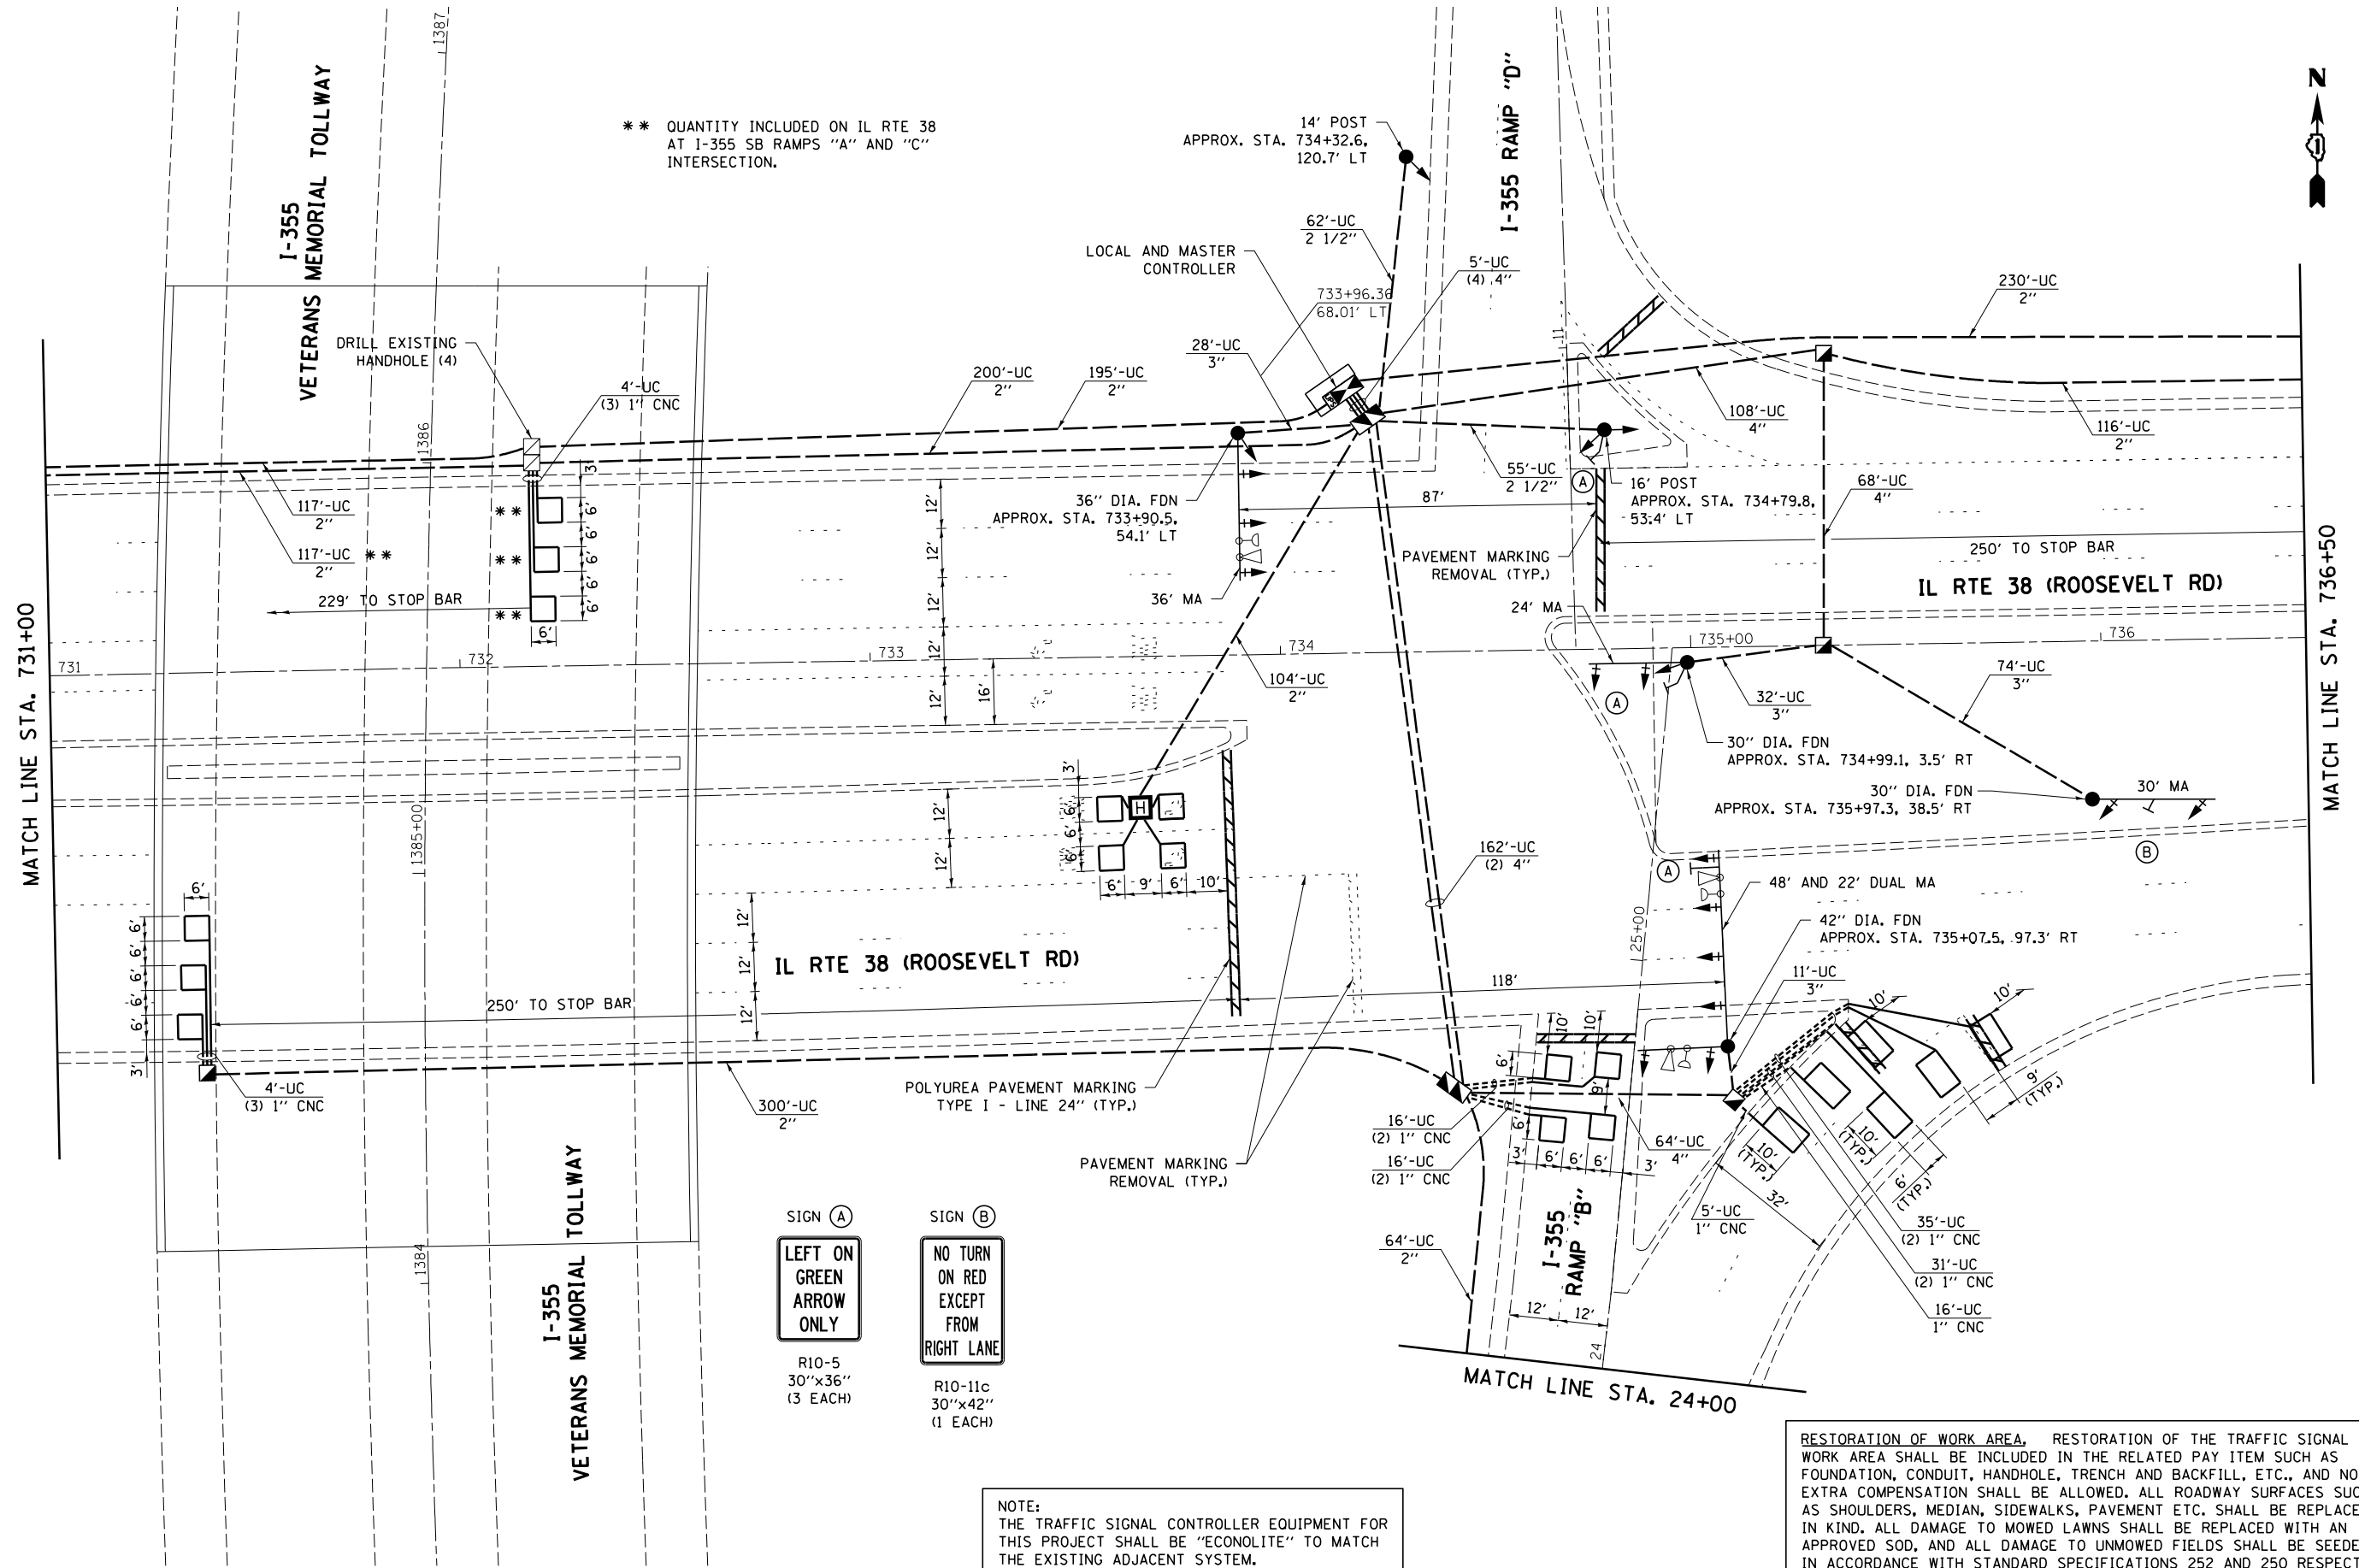

FILE NAME =	USER NAME = pociechal	DESIGNED - LP / PB	REVISED -	STATE OF ILLINOIS DEPARTMENT OF TRANSPORTATION	TRAFFIC SIGNAL MODERNIZATION PLAN			F.A.P. RTE.	SECTION	COUNTY	TOTAL SHEETS	SHEET NO.
Default	et:\pw\work\pociechal\0306285\014112-sht-TS.dgn	DRAWN - LP / PB	REVISED -		IL RTE 38 (ROOSEVELT RD) AT I-355 NB RAMPS "B" AND "D"			347	CY-TS-1 (12)	DUPAGE	32	23
	PLOT SCALE = 40.0000' / in.	CHECKED - SM	REVISED -		SCALE: 1"=20'			CONTRACT NO. 60179				
	PLOT DATE = 8/13/2012	DATE - 07/26/12	REVISED -		SHEET OF SHEETS STA. TO STA.			ILLINOIS FED. AID PROJECT				