
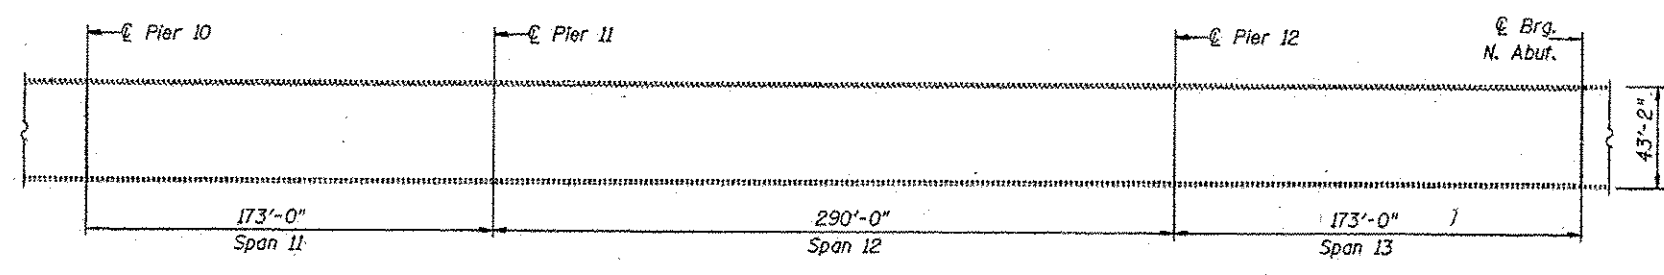


ELEVATION

TOTAL BILL OF MATERIALS		
ITEM	UNIT	QUANTITY
DEBRIS REMOVAL	Cu YD	6
CONTAINMENT AND DISPOSAL OF LEAD PAINT CLEANING RESIDUES	L SUM	1
CLEANING AND PAINTING STEEL BRIDGE No. 1	L SUM	1

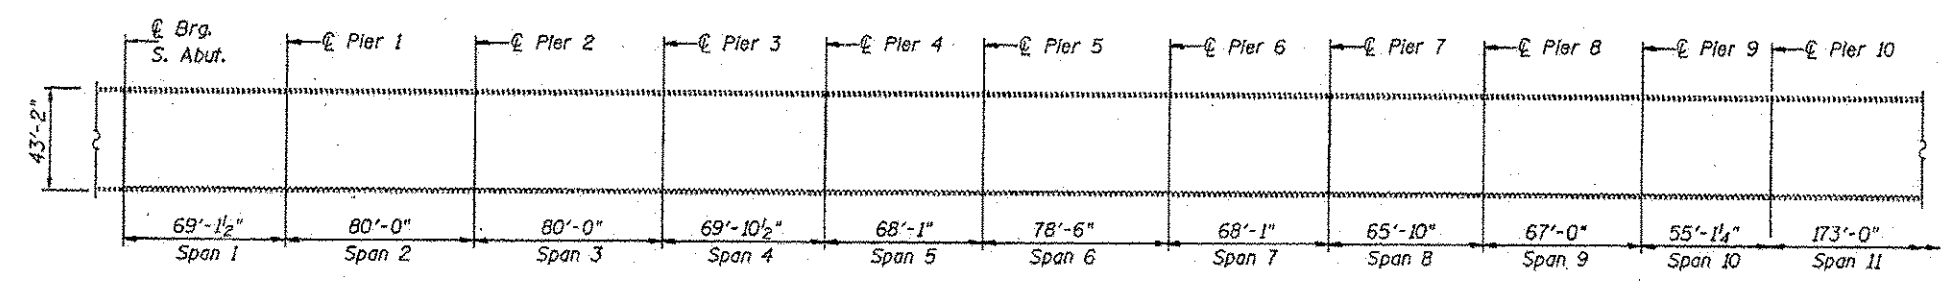

PLAN

PIERS 4 & 10
BILL OF MATERIALS

ITEM	UNIT	QUANTITY
DEBRIS REMOVAL	Cu YD	6