


ELEVATION

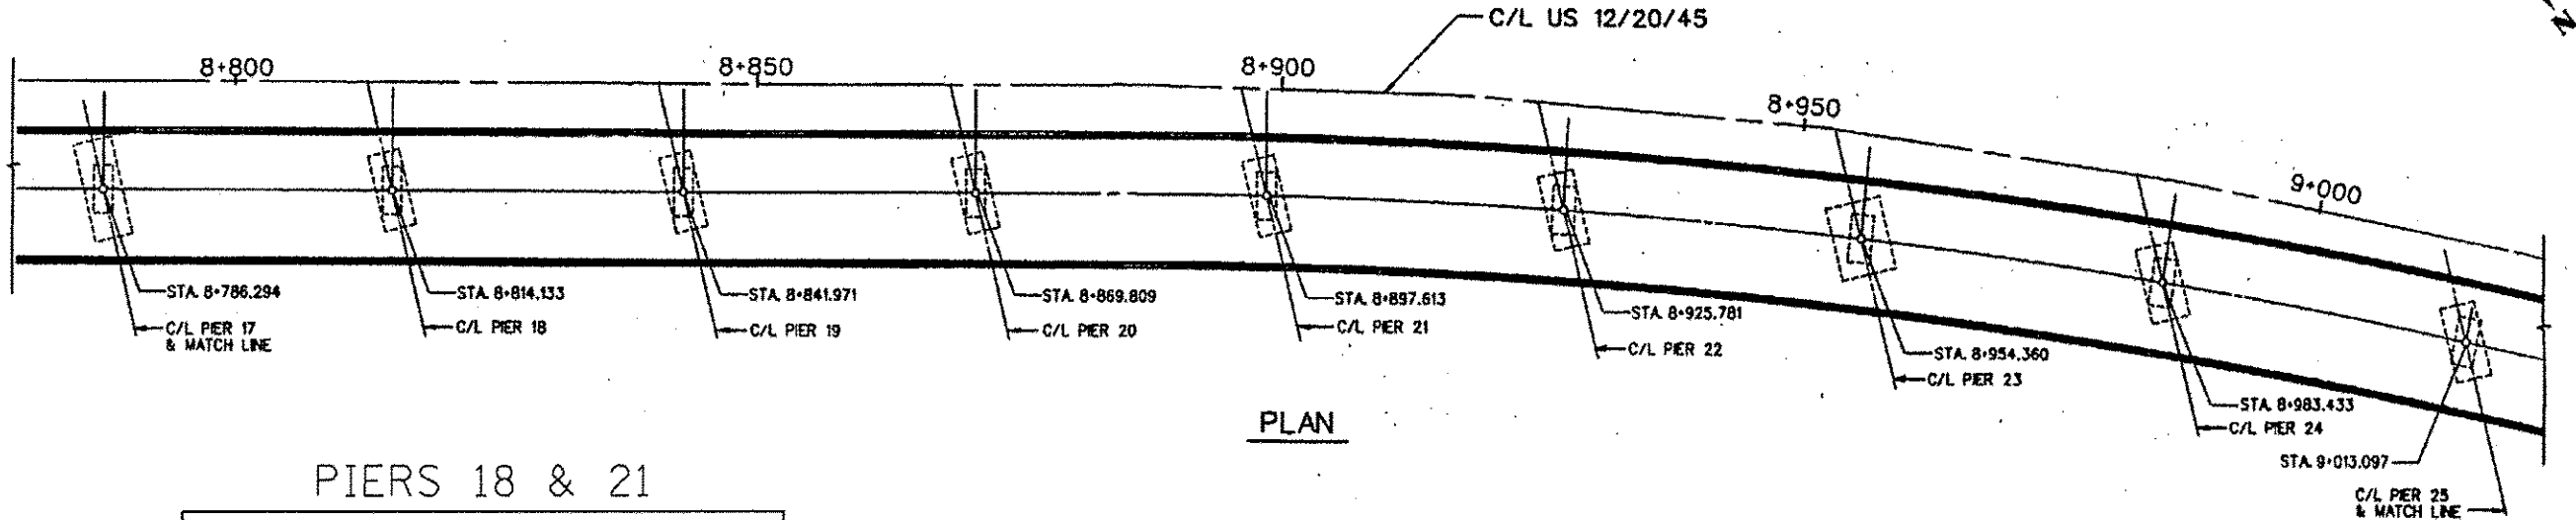

PLAN

PIERS 18 & 21

BILL OF MATERIALS		
ITEM	UNIT	QUANTITY
DEBRIS REMOVAL	Cu YD	1.8