


PLAN

Notes:
 See sheet 11 of 33 for Superstructure Details, Section A-A & B-B and Bill of Material. Bars indicated thus 13 x 3-#4 etc. indicates 13 lines of bars with 3 lengths per line. Concrete in curb shall be paid for as Concrete Superstructure. See sheet 4 of 33 for Shear Key Clamping Details.

MINIMUM BAR LAP
 #4 bar = 2'-7"

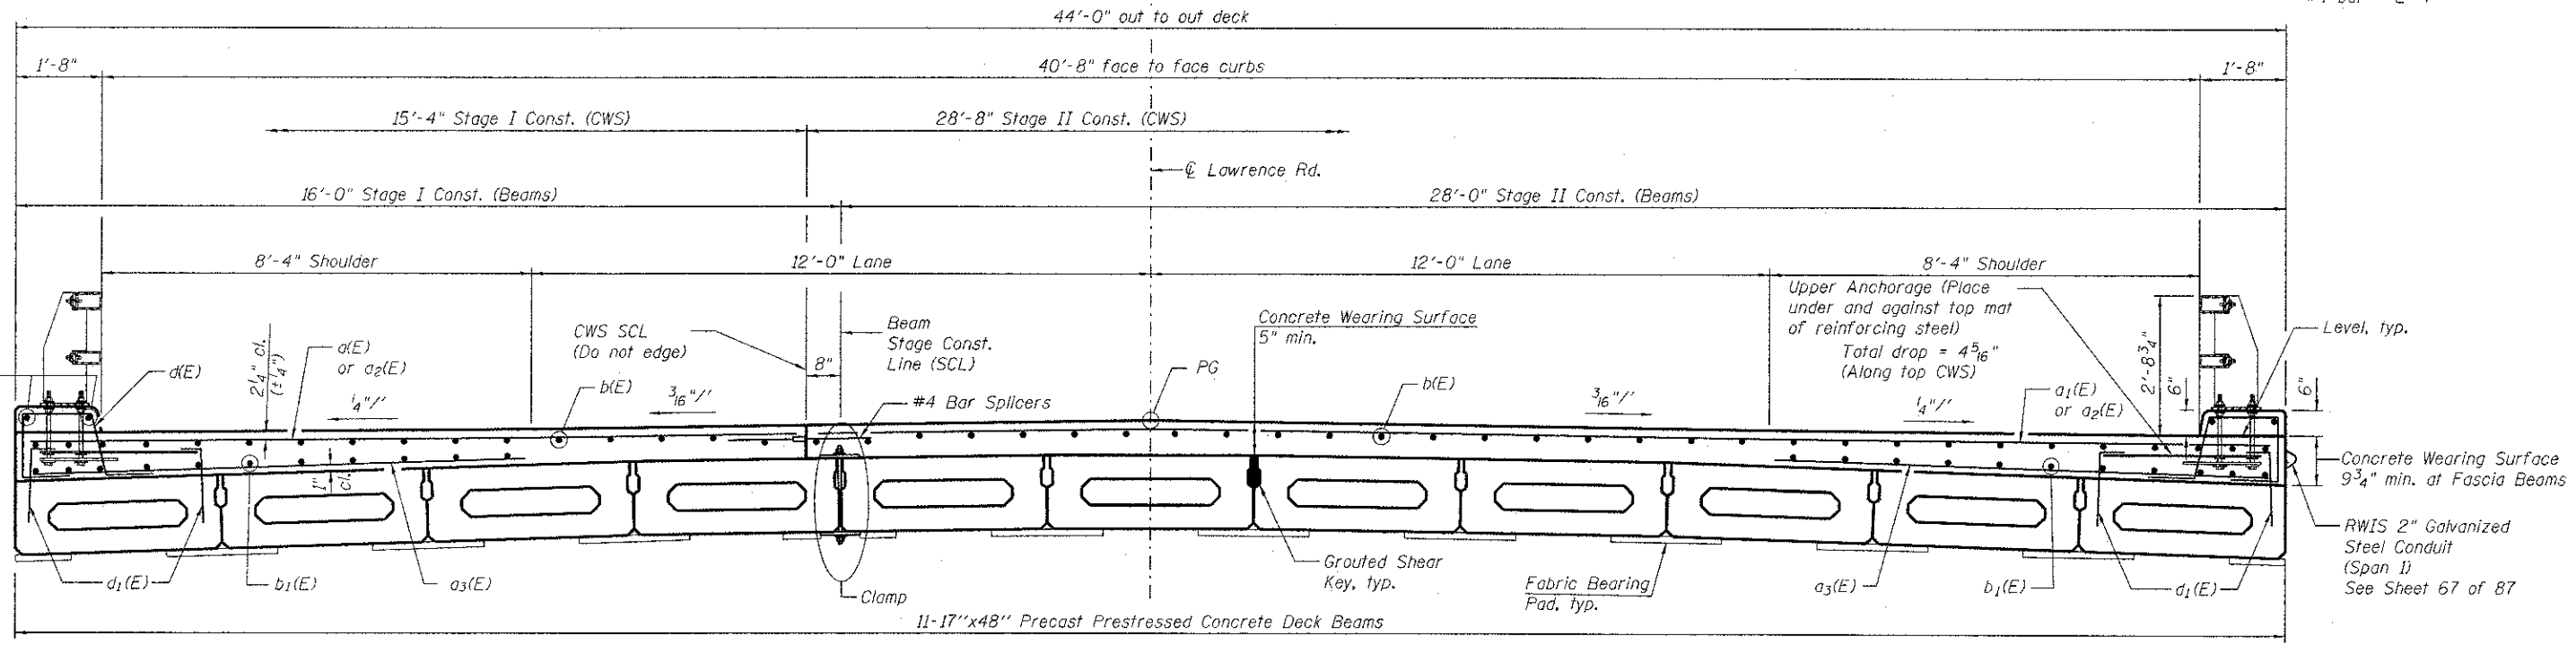

CROSS SECTION
 (Looking East)

FILE NAME = A:\155-02 Lawrence Rd. bridge\structure\0563184-000-010.dwg

Bollinger, Lach & Associates, Inc.
 ITASCA, ILLINOIS

USER NAME = gonzalo	DESIGNED JMT	REVISED -
PLOT SCALE =	CHECKED JJI	REVISED -
PLOT DATE = 8/16/2012	DRAWN GM	REVISED -
	CHECKED JJI	REVISED -

McHENRY COUNTY
DIVISION OF TRANSPORTATION
LAWRENCE ROAD BRIDGE OVER PISCASAW CREEK

SUPERSTRUCTURE
STRUCTURE NO. 056-3184
 SHEET NO. 10 OF 33 SHEETS

F.A.S. RTE.	SECTION	COUNTY	TOTAL SHEETS	SHEET NO.
002B	08-00355-01-BR	McHENRY	87	42
			CONTRACT NO. 63694	

ILLINOIS FED. AID PROJECT