



PLAN

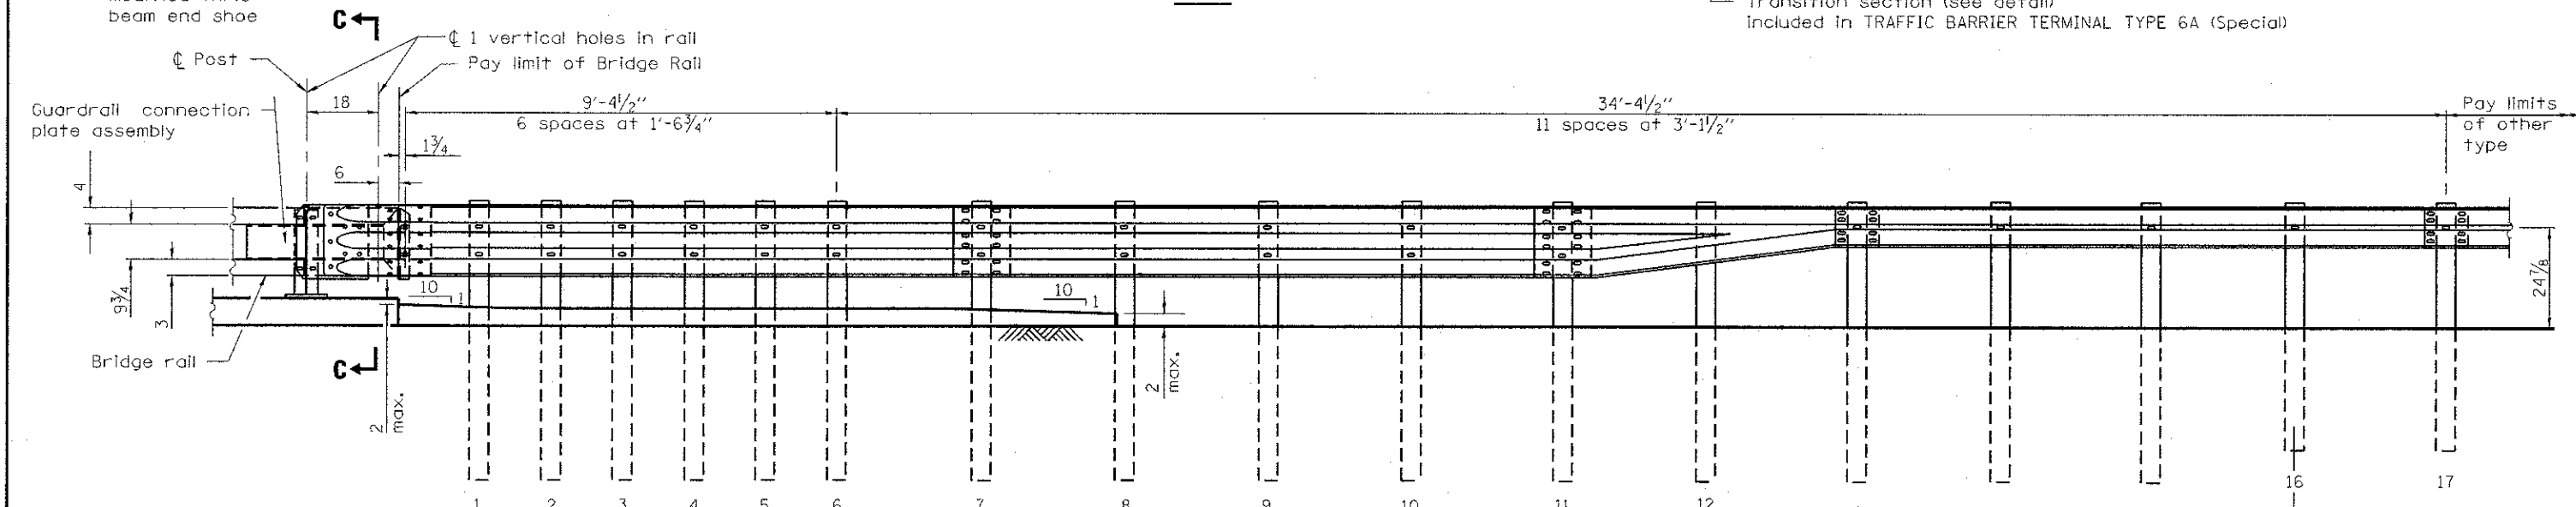

ELEVATION

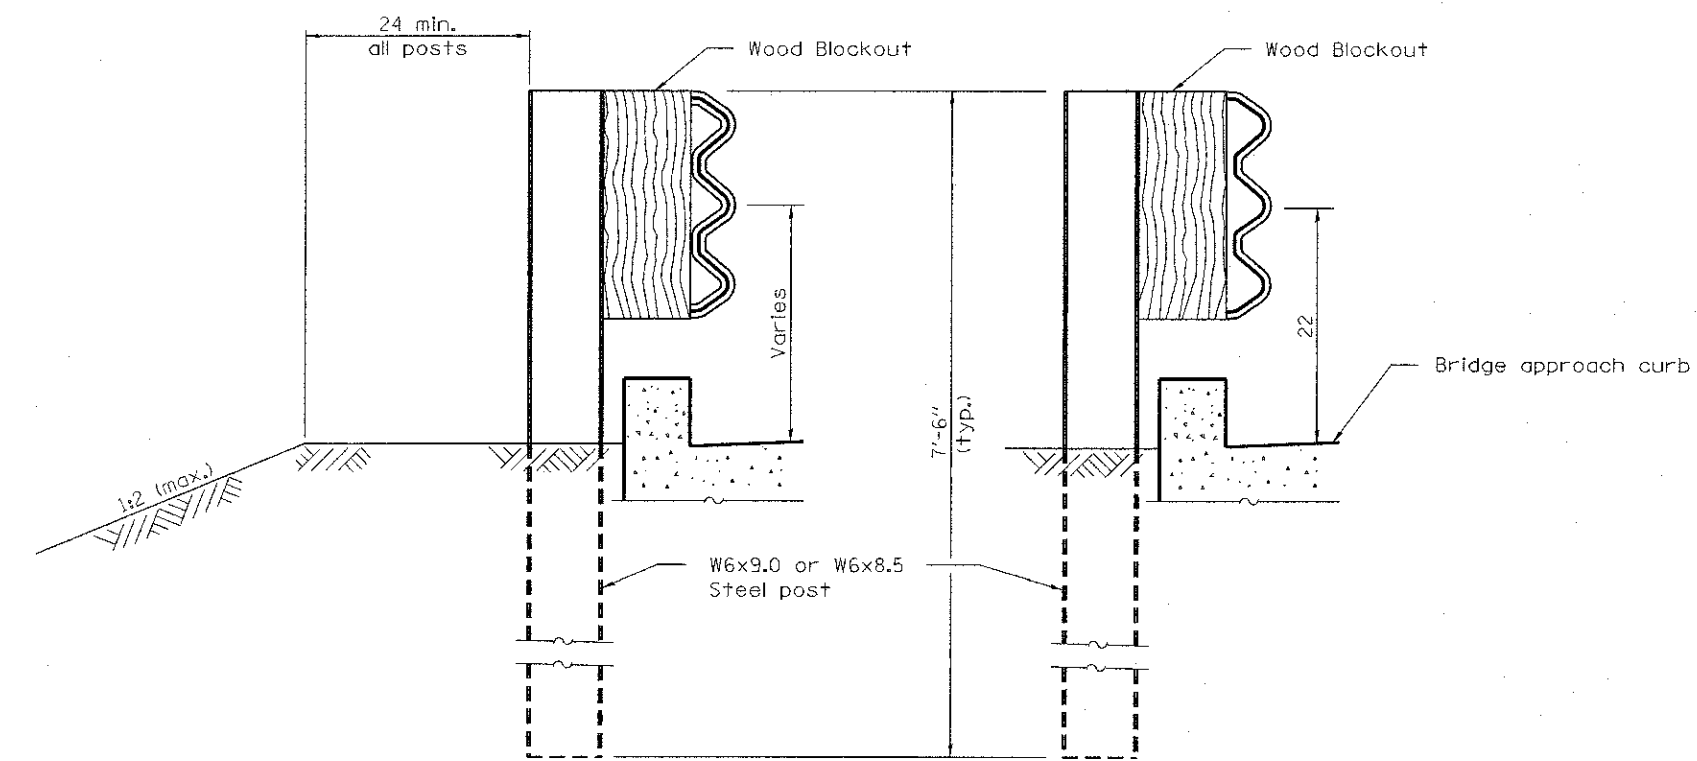

SECTION A-A

SECTION B-B

GENERAL NOTES

This standard shows attachment to curb mounted bridge rail. Attachment to side mounted bridge rail is similar.

See Standard 630001 for details of guardrail not shown.

Thrie beam rail shall be bolted to block-out at all posts.

All slope ratios are expressed as units of vertical displacement to units of horizontal displacement (V:H).

All dimensions are in inches unless otherwise shown.

FILE NAME = \\A755-012\larence\phase_11\addl sheets\structure\0563184-000-031.dgn

<p>Bollinger, Lach & Associates, Inc. ITASCA, ILLINOIS</p>	USER NAME = gonzolo	DESIGNED <i>JMT</i>	REVISED -	<p>McHENRY COUNTY DIVISION OF TRANSPORTATION LAWRENCE ROAD BRIDGE OVER PISCASAW CREEK</p>	<p>TRAFFIC BARRIER TERMINAL TYPE 6A (SPECIAL) I STRUCTURE NO. 056-3184</p>	F.A.S. RTE. 0026	SECTION 08-00355-01-BR	COUNTY McHENRY	TOTAL SHEETS 87	SHEET NO. 63	
	PLOT SCALE =	DRAWN <i>GM</i>	REVISED -			SHEET NO. 31 OF 33 SHEETS		CONTRACT NO. 63694		ILLINOIS FED. AID PROJECT	
	PLOT DATE = 6/16/2012	CHECKED <i>JJT</i>	REVISED -								