


SURVEYED PLOTTED
 SURVEY PLOTTED
 NOTE BOOK
 TEMPLATE
 AREAS CHECKED
 NO.

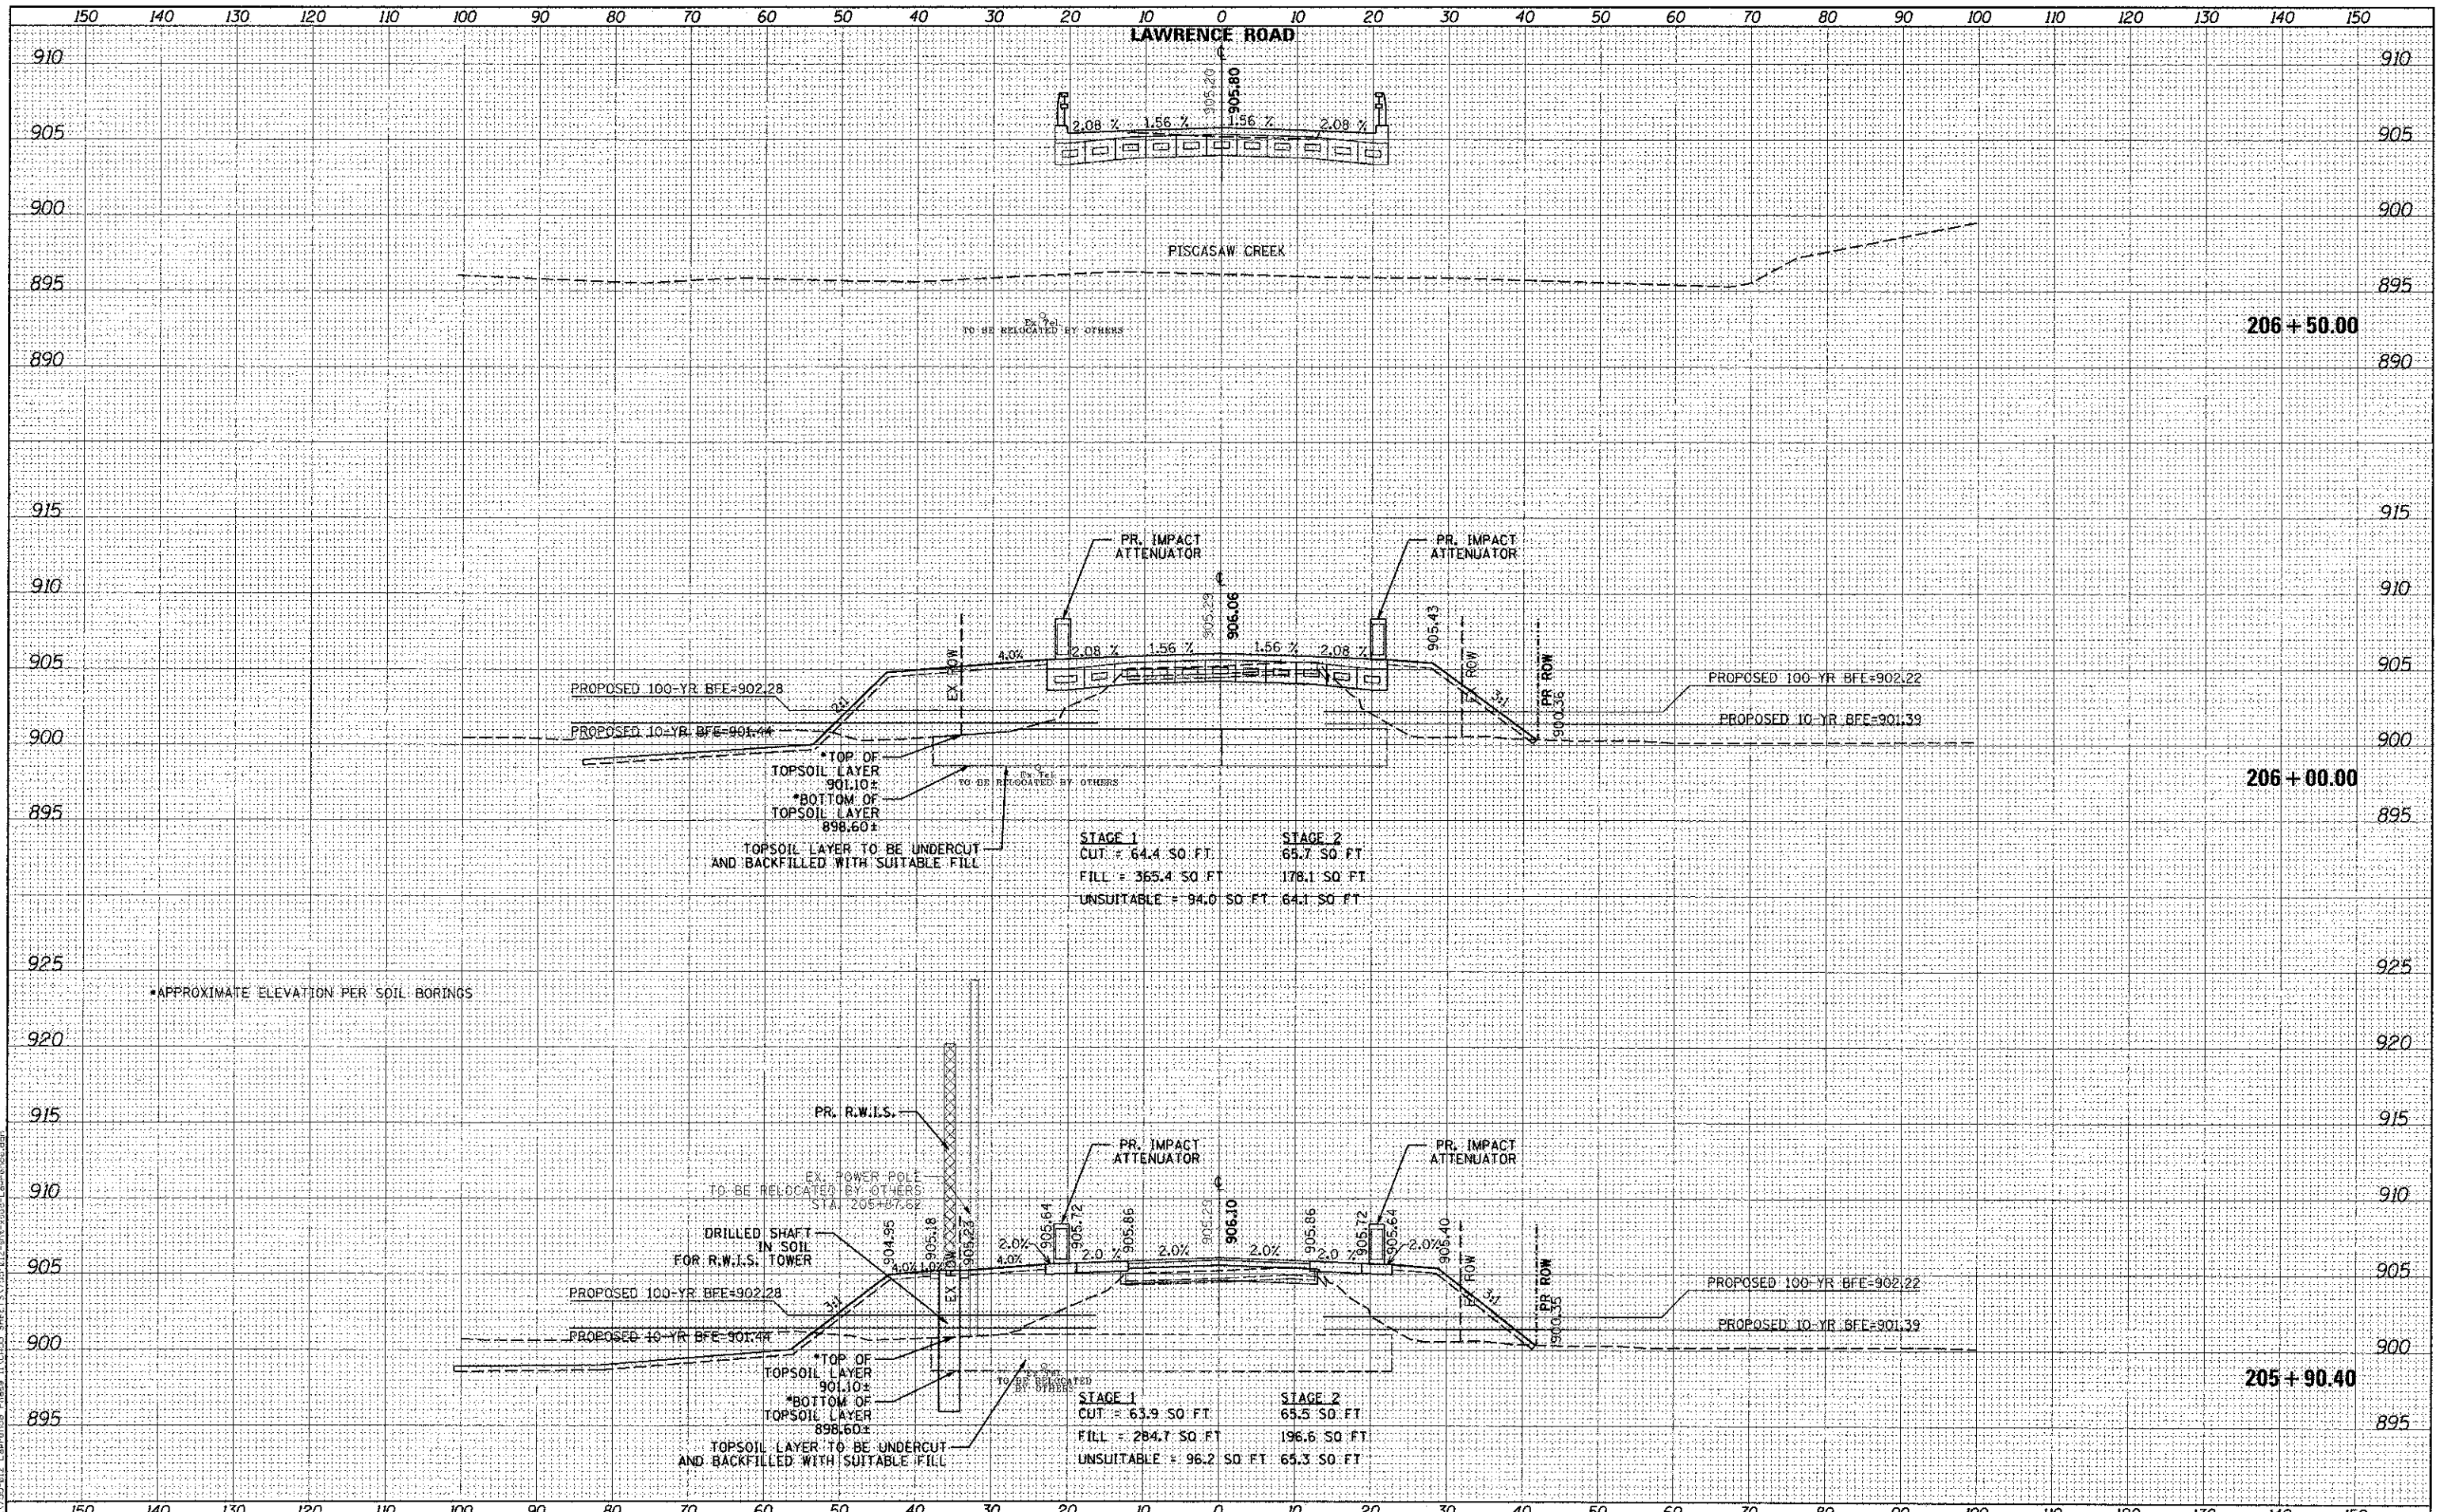

Bollinger, Lach & Associates, Inc.
 ITASCA, ILLINOIS

USER NAME = gellwanger	DESIGNED - GJE	REVISED -
PLOT SCALE = 1/8"=1'-0"	DRAWN - GJE	REVISED -
PLOT DATE = 08/17/12	CHECKED - CRF	REVISED -
	DATE - 08/17/12	REVISED -

MCHENRY COUNTY
DIVISION OF TRANSPORTATION

LAWRENCE ROAD BRIDGE OVER PISCASAW CREEK
LAWRENCE ROAD CROSS SECTION
 1"=5' VT
 SCALE: 1"=10' HZ

F.A.S. RTE. 0028	SECTION 08-00355-01-BR	COUNTY MCHENRY	TOTAL SHEETS 87	SHEET NO. 79
CONTRACT NO. 63694				ILLINOIS FED. AID PROJECT