


SURVEYED
 PLOTTED
 TEMPLATE
 NOTE BOOK
 AREA
 CHECKED
 NO.

SURVEYED
 PLOTTED
 TEMPLATE
 NOTE BOOK
 AREA
 CHECKED
 NO.

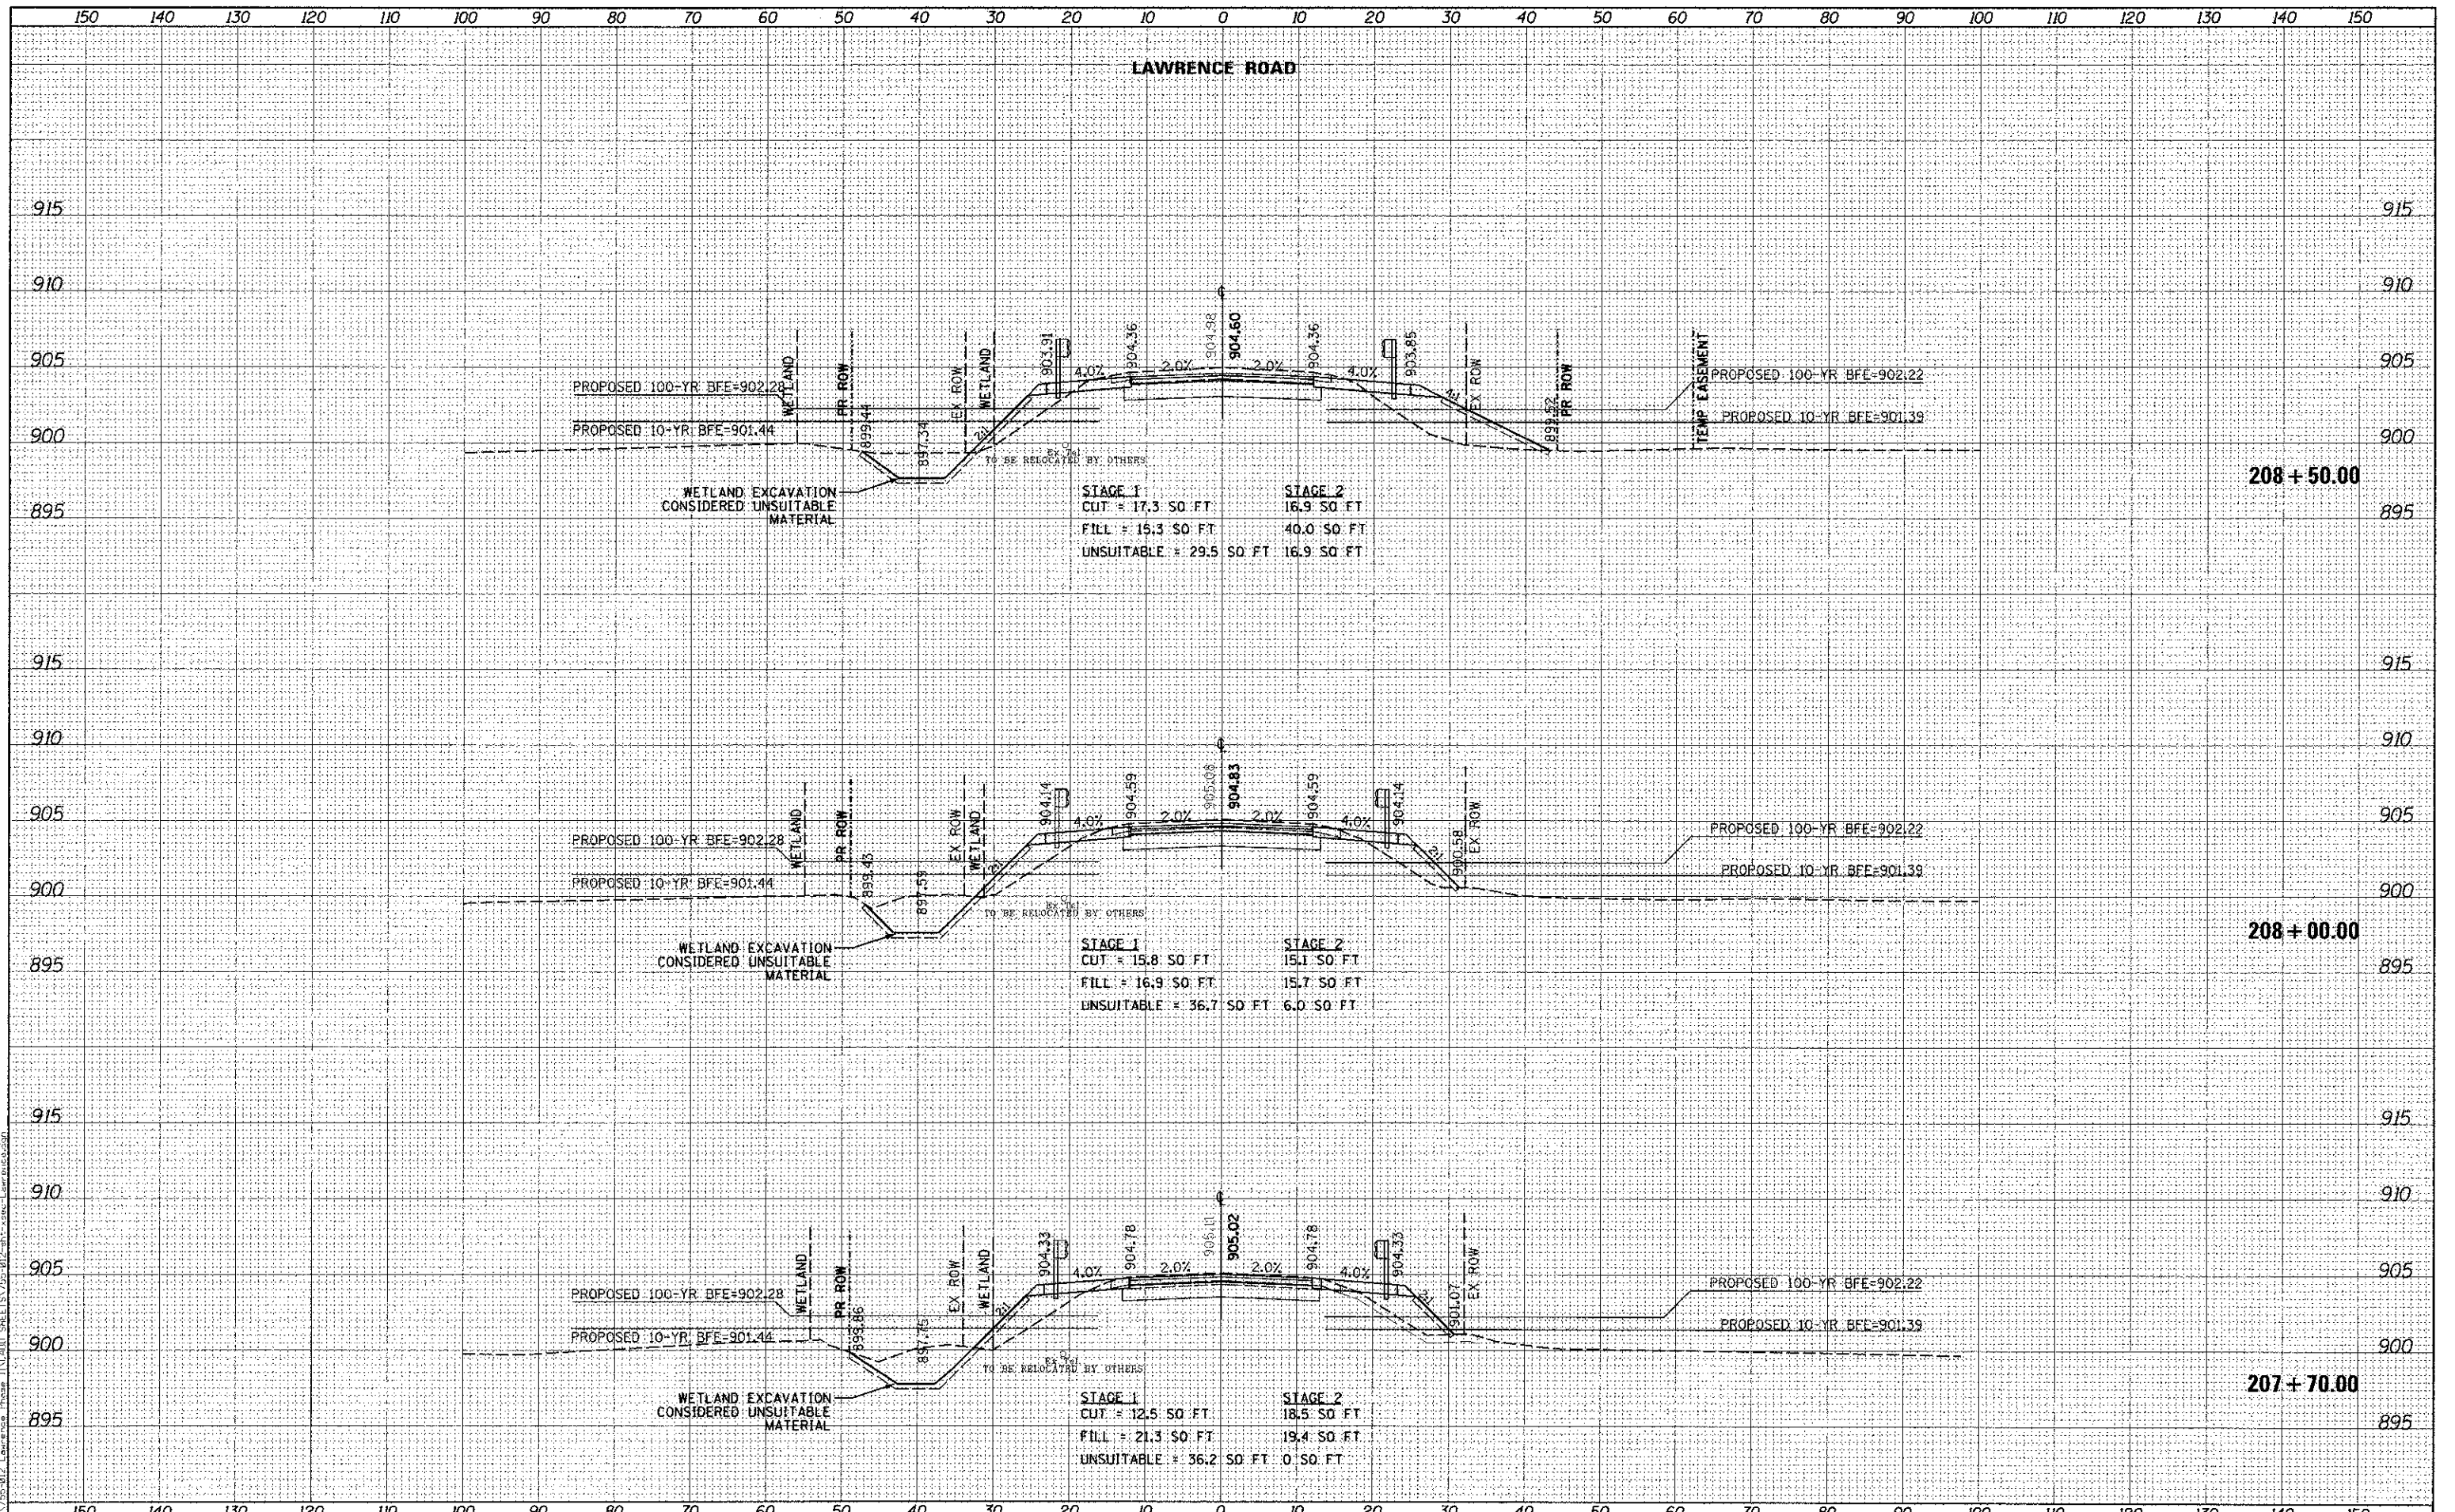

Bollinger, Lach & Associates, Inc.
 ITASCA, ILLINOIS

USER NAME = gellwanger
 PLOT SCALE = 1/8"=10' HZ
 PLOT DATE = 10/3/2012

DESIGNED - GJE
 DRAWN - GJE
 CHECKED - CRF
 DATE - 08/17/12

REVISED -
 REVISED -
 REVISED -
 REVISED -

MCHENRY COUNTY
DIVISION OF TRANSPORTATION
LAWRENCE ROAD BRIDGE OVER PISCASAW CREEK
LAWRENCE ROAD CROSS SECTION
 1"=5' VT
 SCALE: 1"=10' HZ
 SHEET NO. 81 OF 87 SHEETS
 STA. 207+70.00 TO STA. 208+50.00

F.A.S. RTE. 002B	SECTION 08-00355-01-BR	COUNTY MCHENRY	TOTAL SHEETS 87	SHEET NO. 81
CONTRACT NO. 63694				ILLINOIS FED. AID PROJECT