



PRE-STAGE TYPICAL SECTION

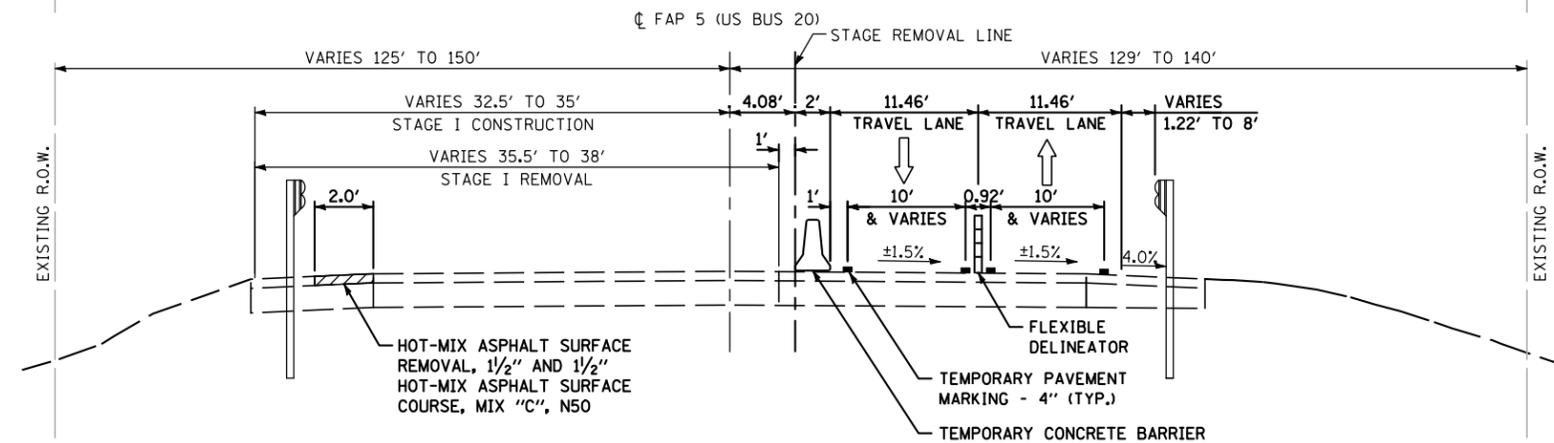

STAGE I TYPICAL SECTION

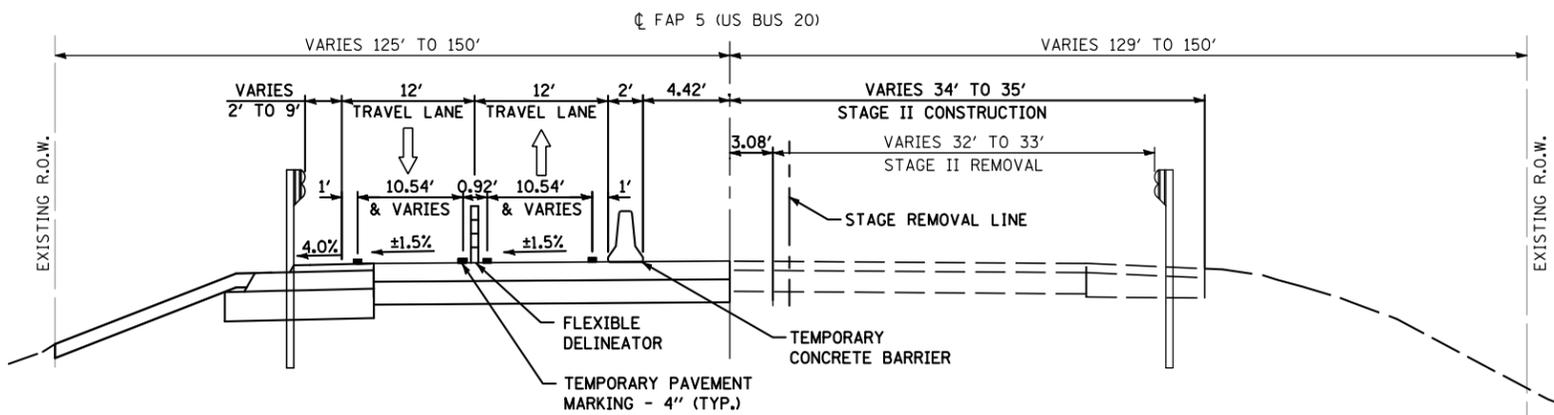

STAGE II TYPICAL SECTION

GENERAL NOTES:

1. PLACEMENT OF TEMPORARY CONCRETE BARRIERS, TEMPORARY IMPACT ATTENUATORS AND DRUMS WITH STEADY BURNING LIGHTS SHALL BE AS SHOWN.
2. PLACEMENT OF OTHER TRAFFIC CONTROL ITEMS NOT SHOWN ON THE PLANS SHALL BE DONE ACCORDING TO STANDARD 701421 OR 701431.

PRE-STAGE NOTES:

1. HOT-MIX ASPHALT SURFACE REMOVAL, 1/2" FROM STA. 411+30.00 TO STA. 425+66.00 RT, STA. 426+79.50 TO STA. 430+71.92 RT AND STA. 433+07.46 TO STA. 443+30.00 RT USING STANDARD 701426.
2. 1/2" HOT-MIX ASPHALT SURFACE COURSE, MIX "C", N50 FROM STA. 411+30.00 TO STA. 425+66.00 RT, STA. 426+79.50 TO STA. 430+71.92 RT AND STA. 443+07.46 TO STA. 443+30.00 RT WHERE SHOULDER WILL BE USED AS A RUN AROUND FOR STAGE 1 CONSTRUCTION.

FILE NAME = s:\p1\6380--6395\6346\025\macro\cadd sheets\126476-sh1-MOT_typical.dgn

SA STRAND ASSOCIATES
 1170 SOUTH HOUBOLT ROAD
 JOLIET, ILLINOIS 60431
 (815) 744-4200

USER NAME = briant	DESIGNED - EMD	REVISED -
PLOT SCALE = 40.0000' / IN.	DRAWN - BJF	REVISED -
PLOT DATE = 8/6/2012	CHECKED - MAG	REVISED -
	DATE - 03/13/12	REVISED -

**STATE OF ILLINOIS
 DEPARTMENT OF TRANSPORTATION**

SUGGESTED MAINTENANCE OF TRAFFIC NOTES AND TYPICAL SECTIONS			
SCALE: AS SHOWN	SHEET NO.	OF SHEETS	STA. TO STA.

F.A.P. RTE.	SECTION	COUNTY	TOTAL SHEETS	SHEET NO.
5	(19VB-1)D	STEPHENSON	73	20
CONTRACT NO. 64E76				
FED. ROAD DIST. NO. 2 ILLINOIS FED. AID PROJECT				