


**EXISTING TYPICAL SECTION
RAMPS A AND C**

- EARTH EXCAVATION (WIDENING)
- STABILIZED SHOULDER REMOVAL

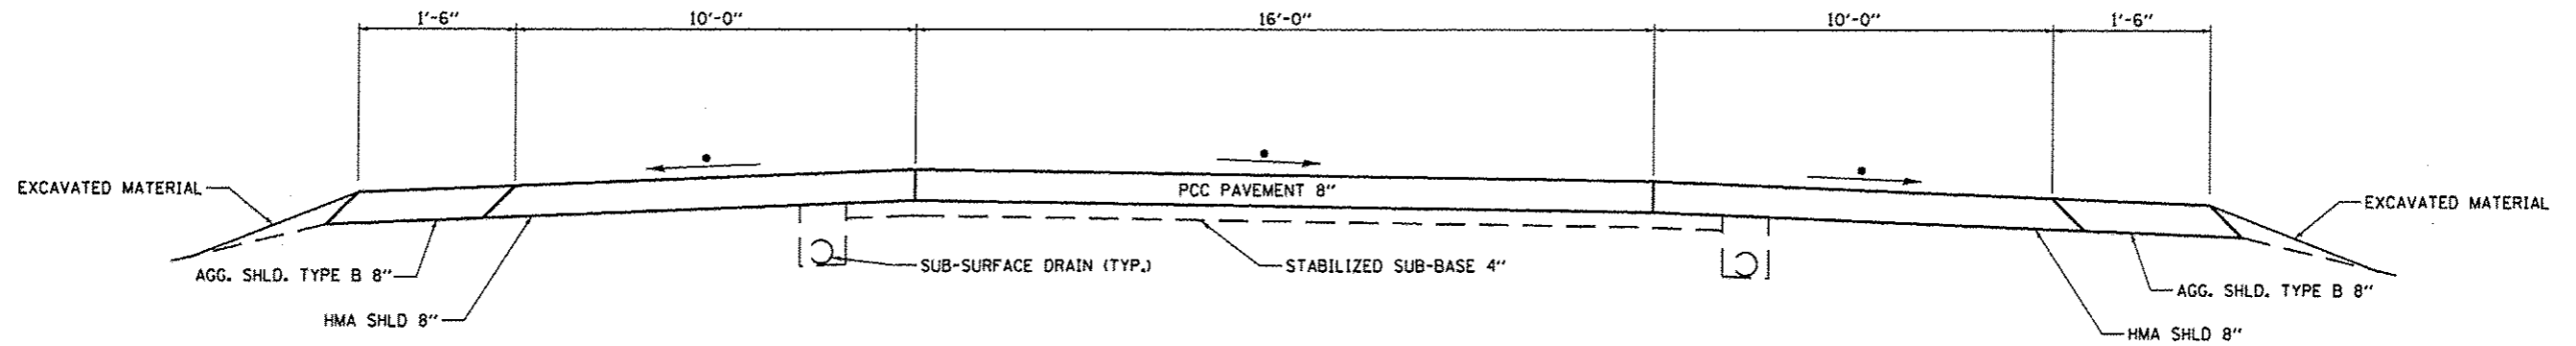

**PROPOSED TYPICAL SECTION
RAMPS A AND C**

•MATCH EXISTING SLOPE

MIXTURES TABLE		
	LOCATION	
	HOT-MIX ASPHALT SHOULDERS 8"	
	BOTTOM LIFTS (2 EQUAL LIFTS)	TOP LIFT (2")
PG GRADE	PG-64-22	PG-64-22
DESIGN AIR VOIDS	2.0% @ N30	4.0% @ N50
MIXTURE COMPOSITION	IL. 19.0	IL 9.5
FRICION AGGREGATE		MIX C
DENSITY TEST METHOD	CORES	CORES