


PLAN	DATE
REVISED	BY
NOTED	DATE
NO.	

PROFILE	DATE
REVISED	BY
NOTED	DATE
NO.	

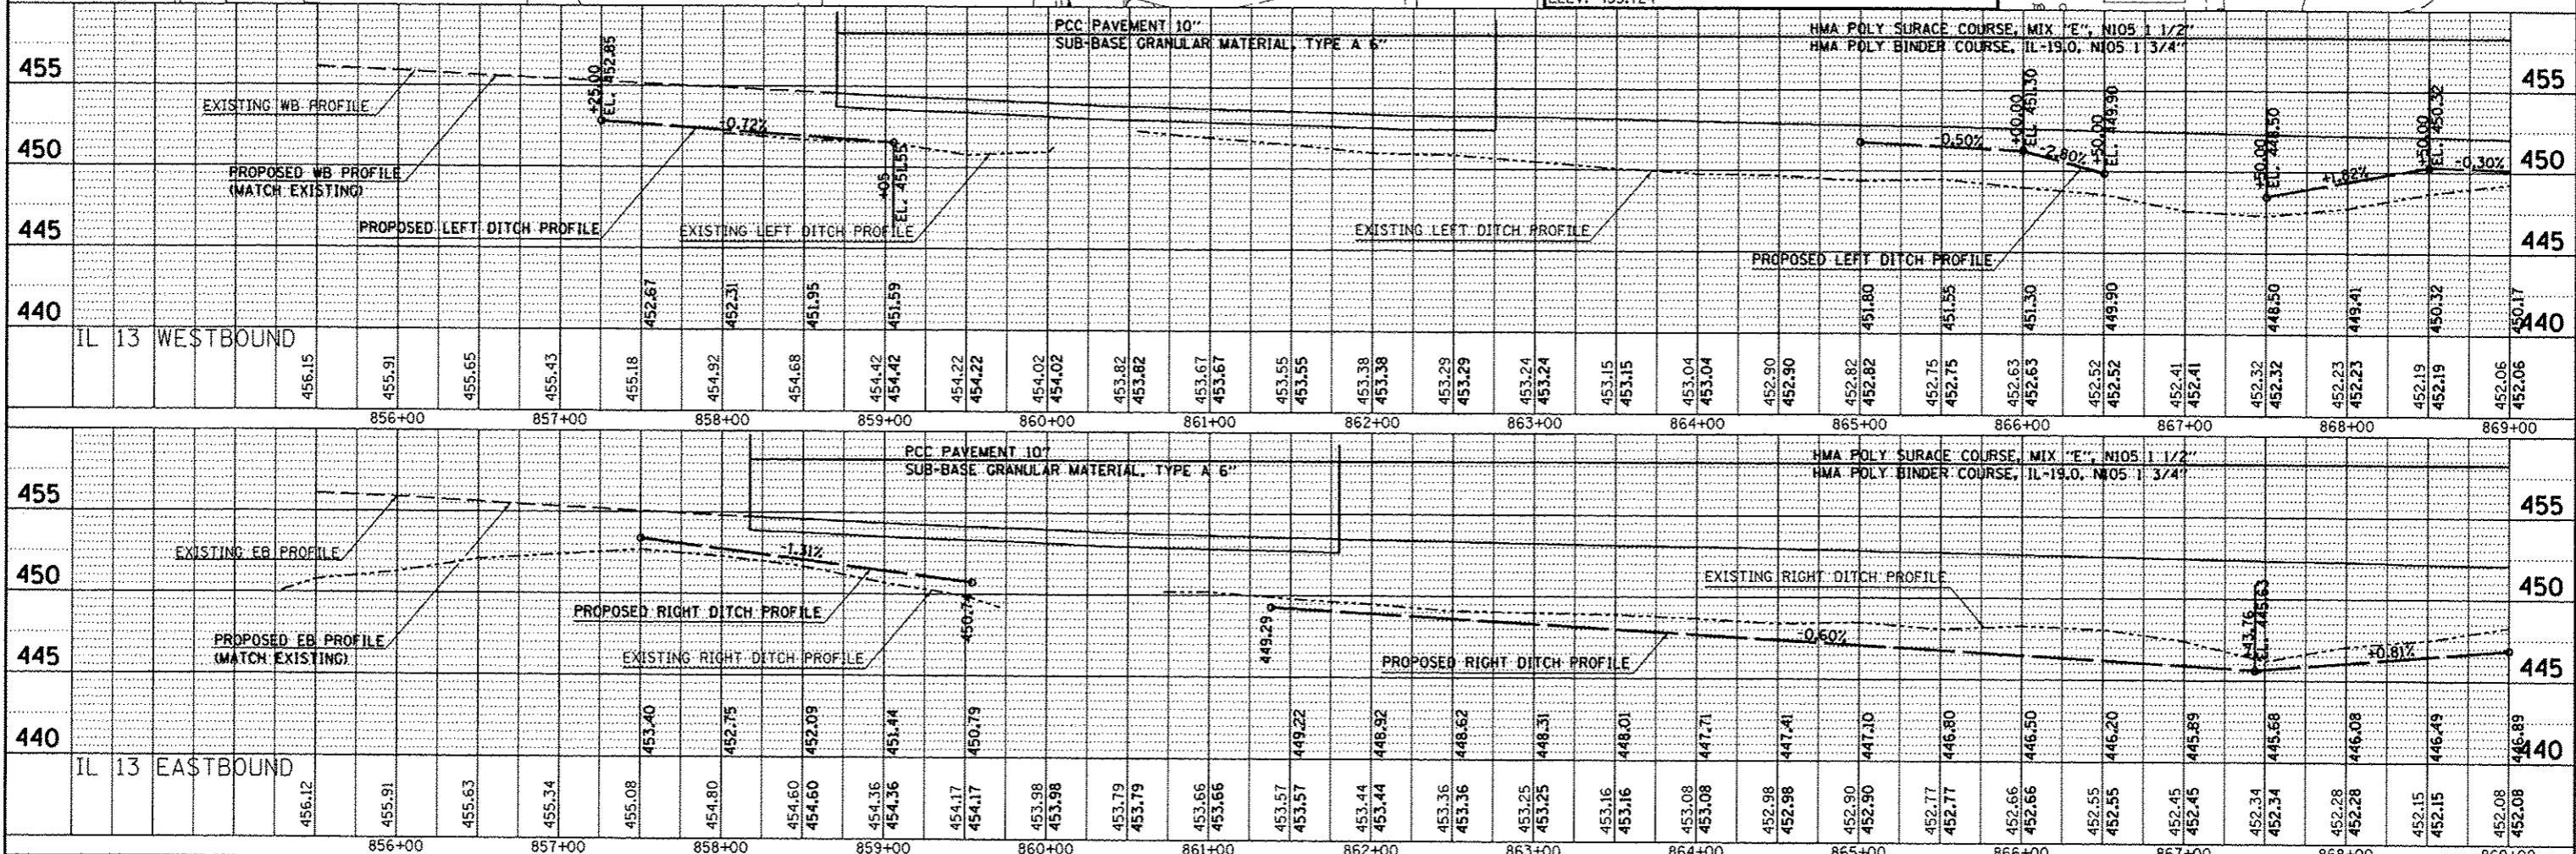

FILE NAME =	USER NAME = #USER#	DESIGNED -	REVISED -	<p align="center">STATE OF ILLINOIS DEPARTMENT OF TRANSPORTATION</p> <p align="center">PLAN-PROFILE IL 13</p>	F.A.P. RTE. 331	SECTION (1X-UR-5-RS-3-N-5-TS-4)	COUNTY WILLIAMSON	TOTAL SHEETS 288	SHEET NO. 57	
ci:\pvc\work\p1dot\kell\jkd\08184481\78203	nt-plnpr.f.dgn	CHECKED -	REVISED -		SCALE: 50	SHEET NO. 1 OF 3 SHEETS	STA. 856+00 TO STA. 869+00	CONTRACT NO. 78203		
		DRAWN -	REVISED -		ILLINOIS FED. AID PROJECT					
		CHECKED -	REVISED -							