

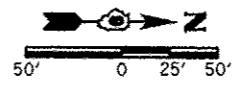


PLAN	DRAWN	BY	DATE
NO.	NO.		
NOTE BOOK	NO.		
FILE NAME			

PROFILE	DRAWN	BY	DATE
NO.	NO.		
NOTE BOOK	NO.		
FILE NAME			

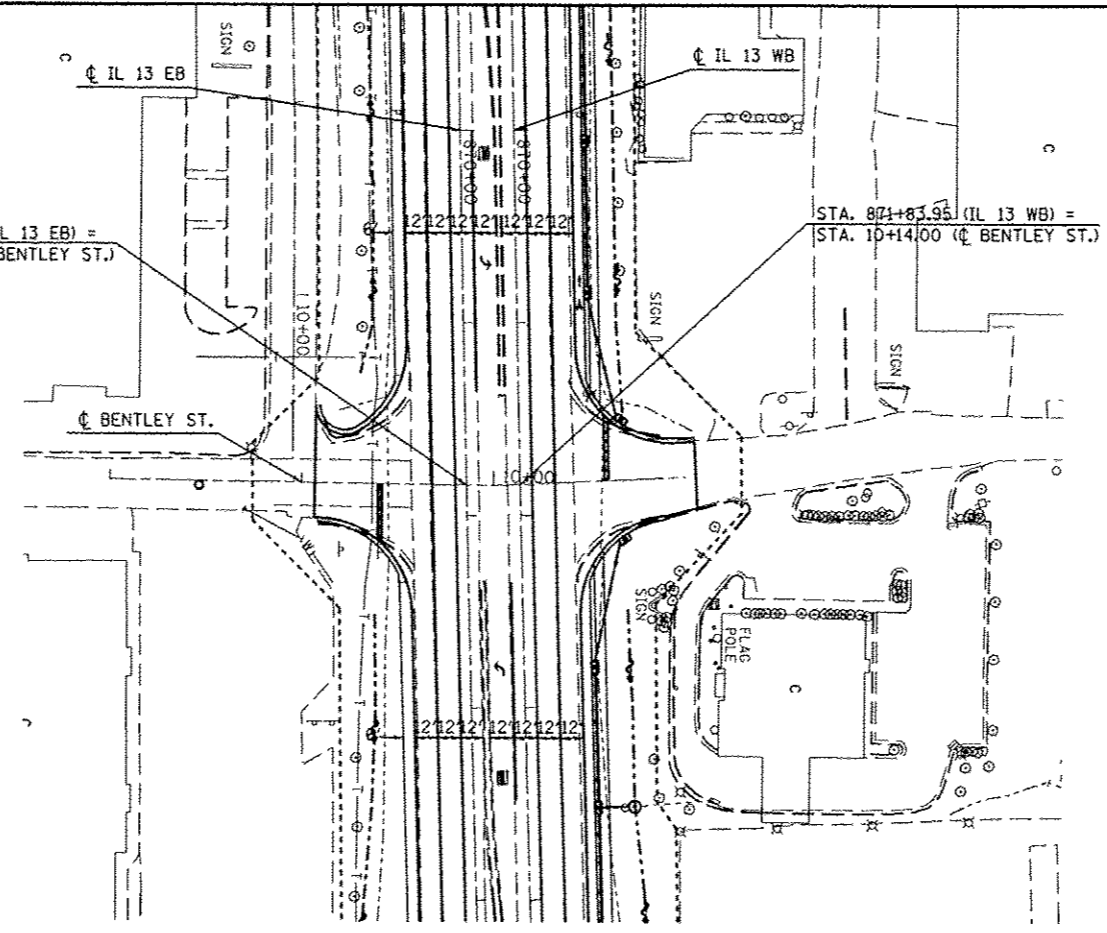

BM 23A CUT X ON TOP FLANGE BOLT OF FIRE HYDRANT IN
SOUTHWEST QUAD. OF NORTH BENTLEY ST. & DUFOUR ST. INTERSECTION
ELEVATION 453.069

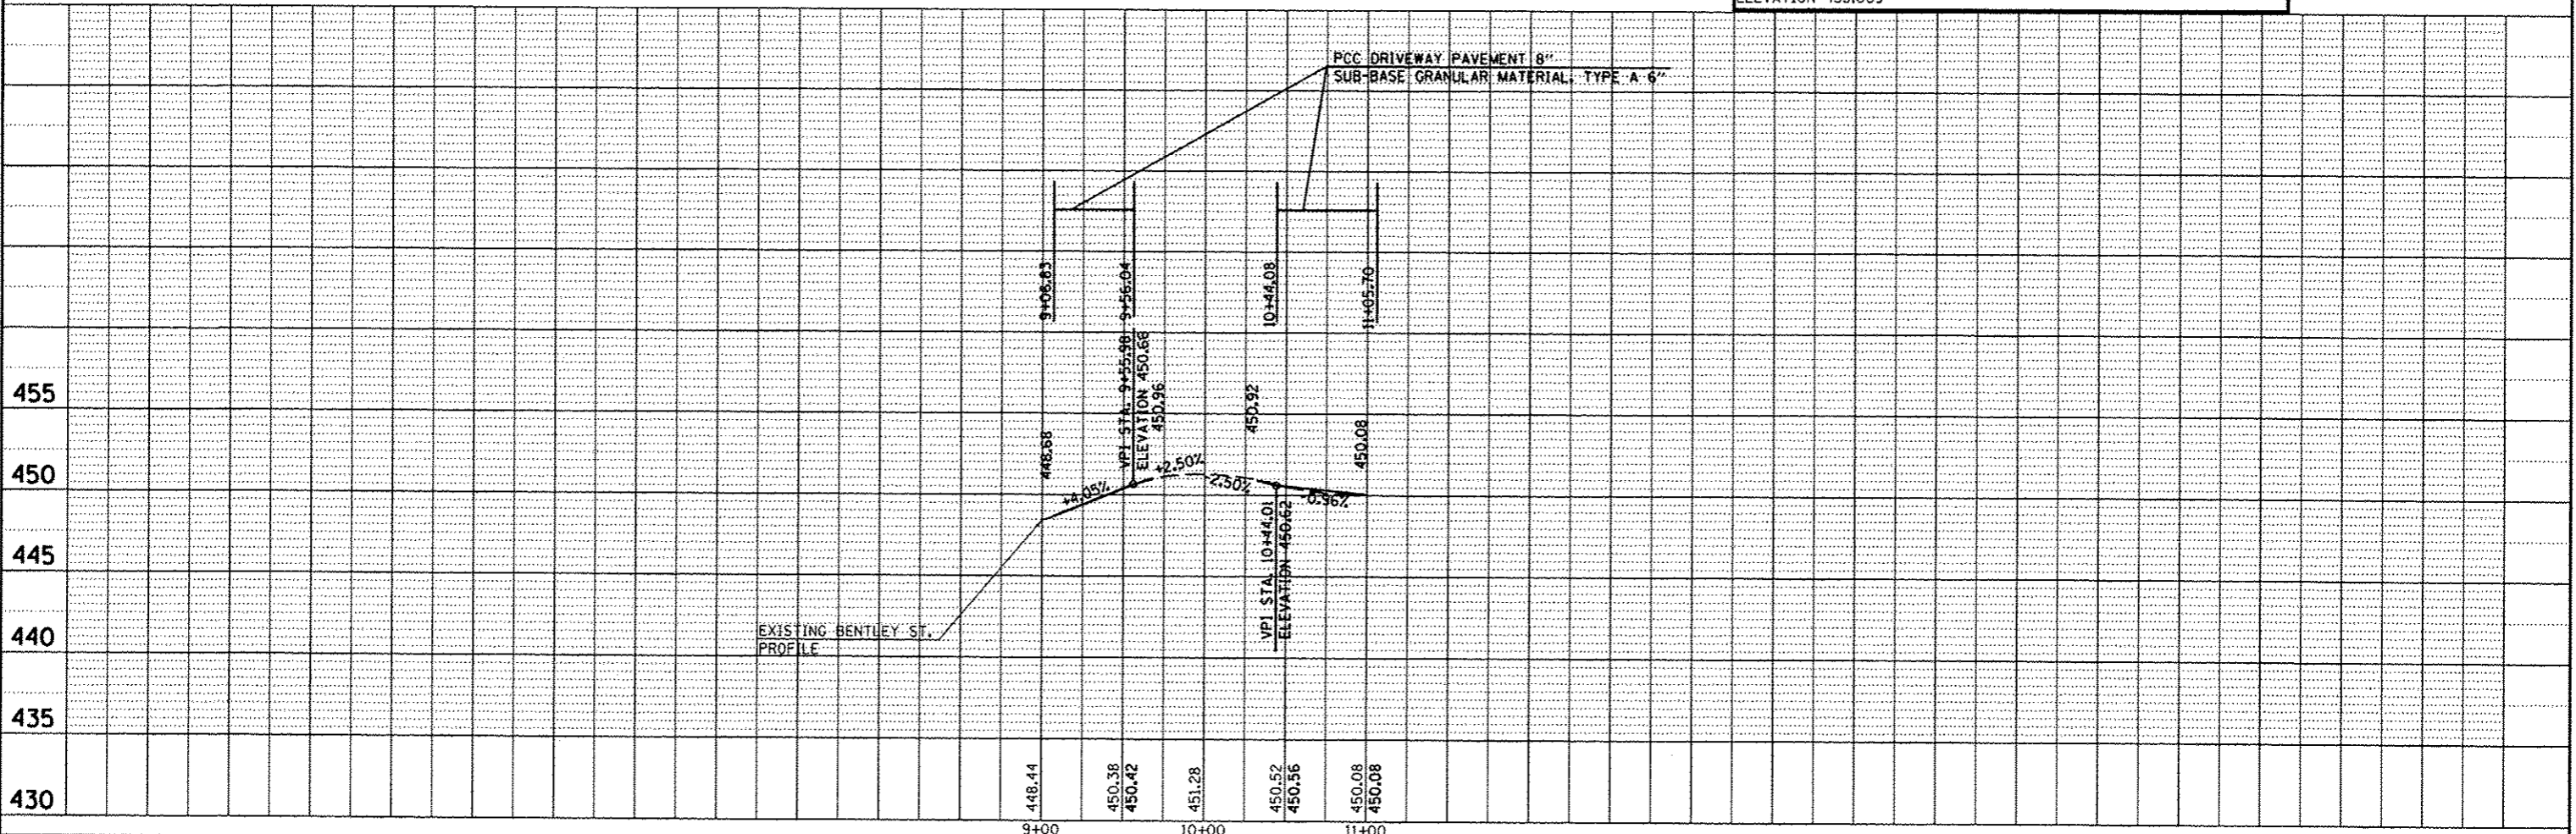

FILE NAME =
c:\pwork\pwork\kelly\ad\0804451\78203

USER NAME = #USER#
DESIGNED -
DRAWN -
CHECKED -
DATE -

DESIGNED -
DRAWN -
CHECKED -
DATE -

REVISED -
REVISED -
REVISED -
REVISED -

STATE OF ILLINOIS
DEPARTMENT OF TRANSPORTATION

PLAN-PROFILE
BENTLEY STREET
SCALE: 50 SHEET NO. 1 OF 1 SHEETS STA. TO STA.

F.A.P. RTE.	SECTION	COUNTY	TOTAL SHEETS	SHEET NO.
331	(1X-1)R-5,RS-3,N-5,TS-4	WILLIAMSON	288	61
CONTRACT NO. 78203				
ILLINOIS FED. AID PROJECT				