
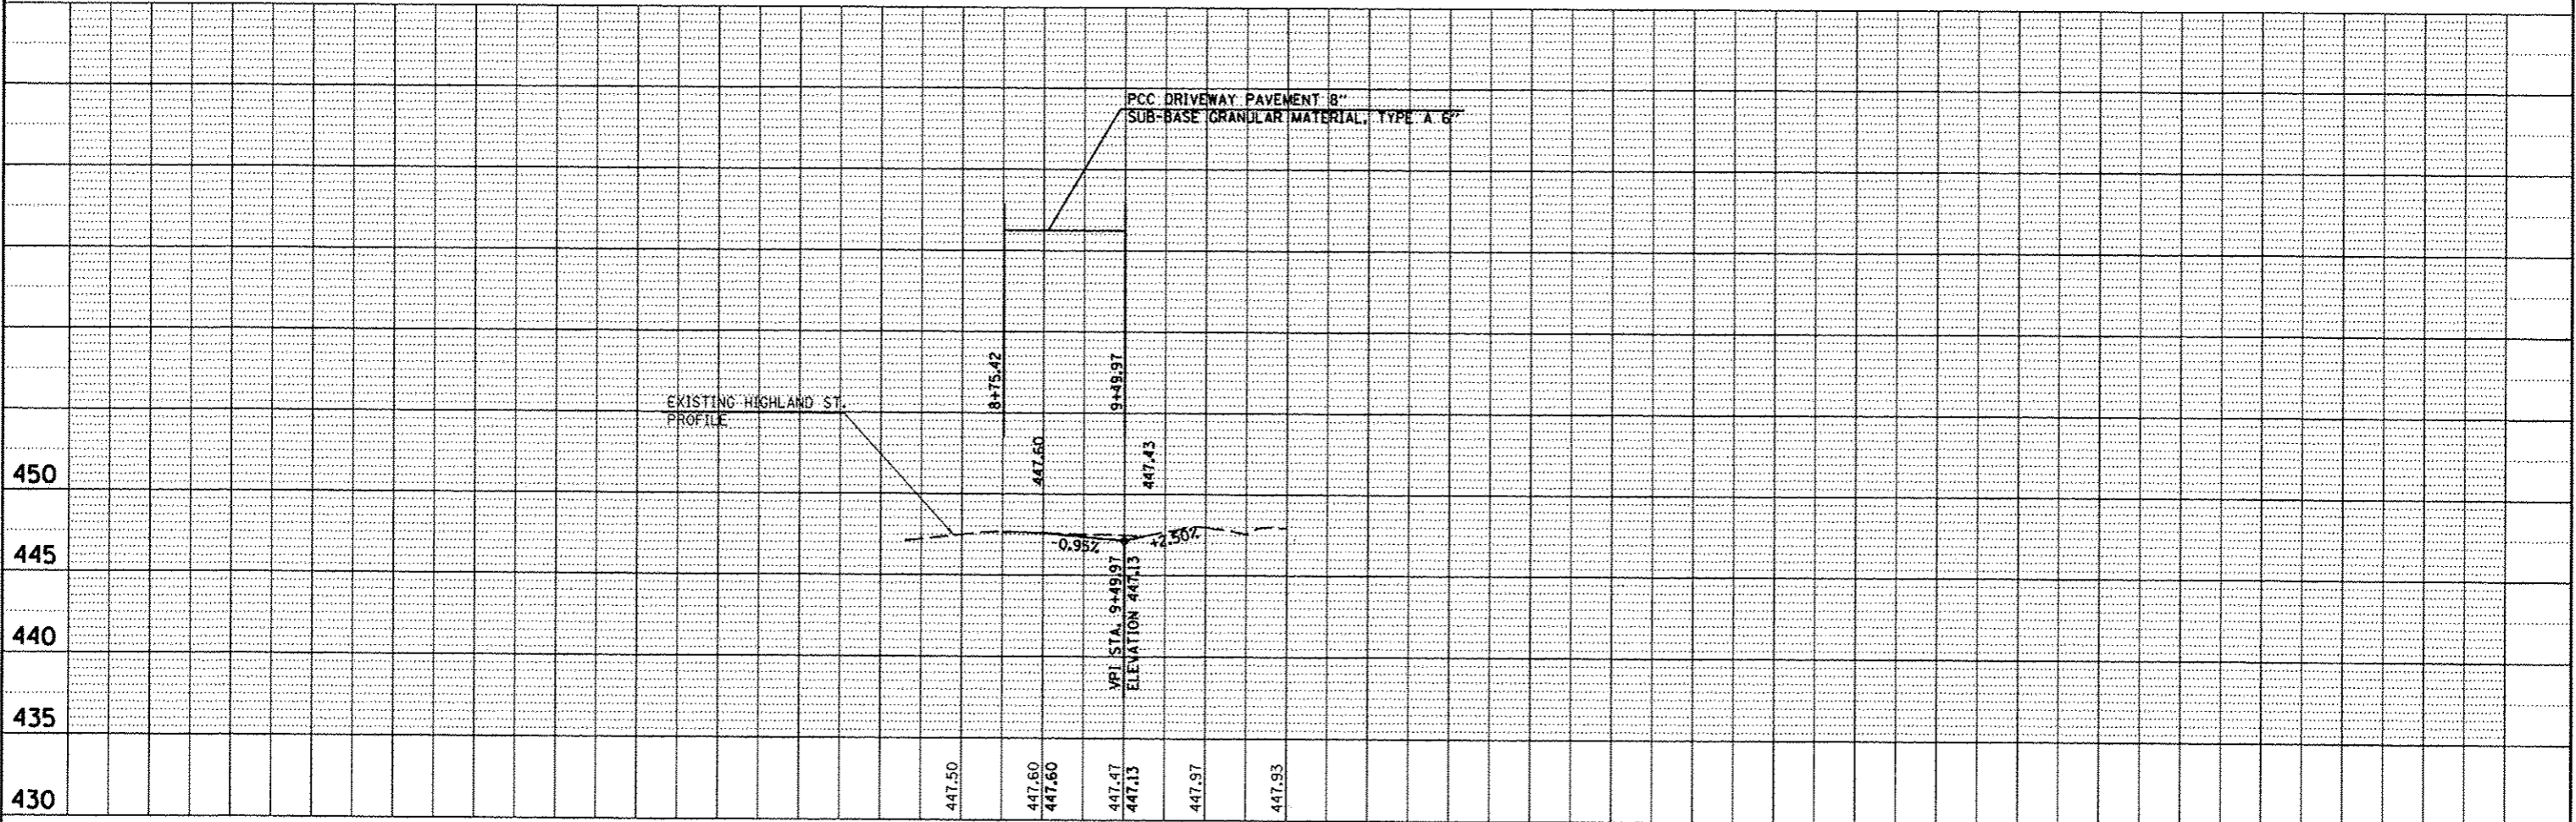


PLAN	SURVEYED	BY	DATE
	PLOTTED		
	NOTED		
	RT. OF WAY CHECKED		
	NO. _____		
	CADD FILE NAME		

PROFILE	SURVEYED	BY	DATE
	DESIGNED		
	STRUCTURE NOTATIONS OK'D		
	NO. _____		

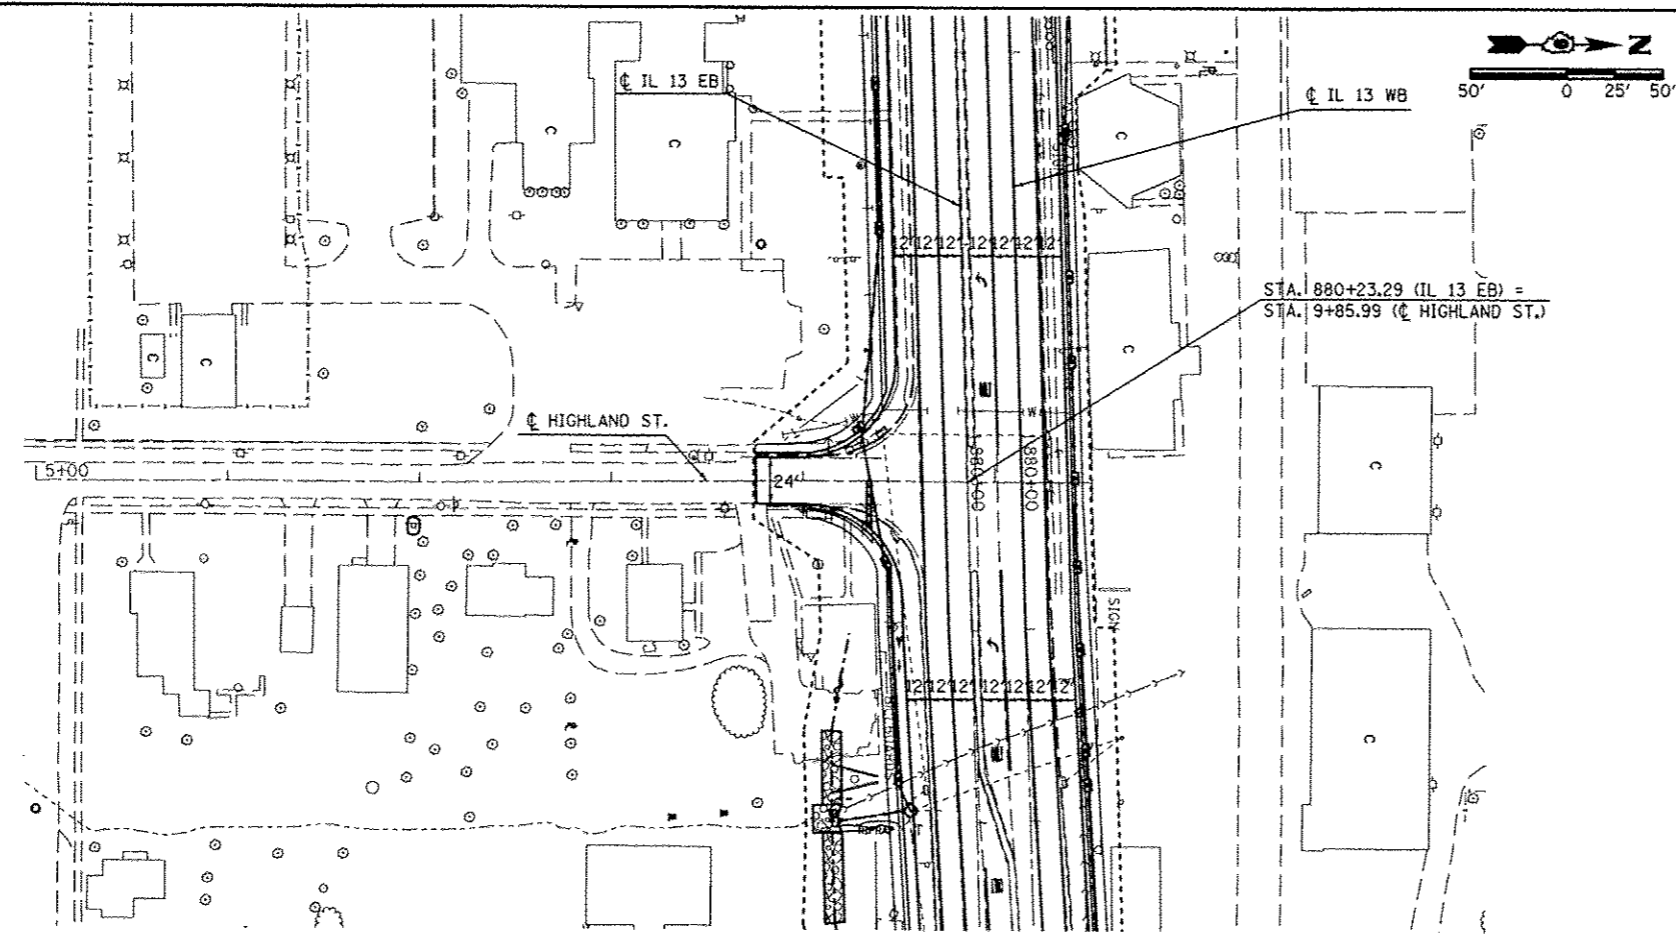

FILE NAME =	USER NAME = #USER#	DESIGNED -	REVISED -	STATE OF ILLINOIS DEPARTMENT OF TRANSPORTATION		PLAN-PROFILE HIGHLAND STREET		F.A.P. RTE.	SECTION	COUNTY	TOTAL SHEETS	SHEET NO.
or \\pwworksp\pwworksp\skelleg\448184451\78283	ht-plnprf.dgn	DRAWN -	REVISED -					331	GX-1R-5,RS-3,N-5,TS-4	WILLIAMSON	288	63
PLOT SCALE = 1/8" = 1' / in.	CHECKED -	REVISED -	SCALE: 50					SHEET NO. 1 OF 1 SHEETS	STA.	TO STA.	CONTRACT NO. 78203	
PLOT DATE = 5/11/2012	DATE -	REVISED -	ILLINOIS FED. AID PROJECT									