


SYMBOLS

- CONE, DRUM, OR BARRICADE
- ⊙ TYPE I OR TYPE II BARRICADE WITH FLASHING LIGHT
- ⊙ TYPE III BARRICADE WITH FLASHING LIGHTS
- FLAGGER WITH TRAFFIC CONTROL SIGN

IL 13: EAST OF RUSSELL ST.
WESTBOUND EASTBOUND

STAGE 7	LANE	STAGE 7	STAGE 7	TURN	STAGE 7	STAGE 7	LANE	LANE
CONST.	CLOSED	THRU TRAFFIC 12'	THRU TRAFFIC 12'	LANE 12'	THRU TRAFFIC 12'	THRU TRAFFIC 12'	CLOSED	CLOSED

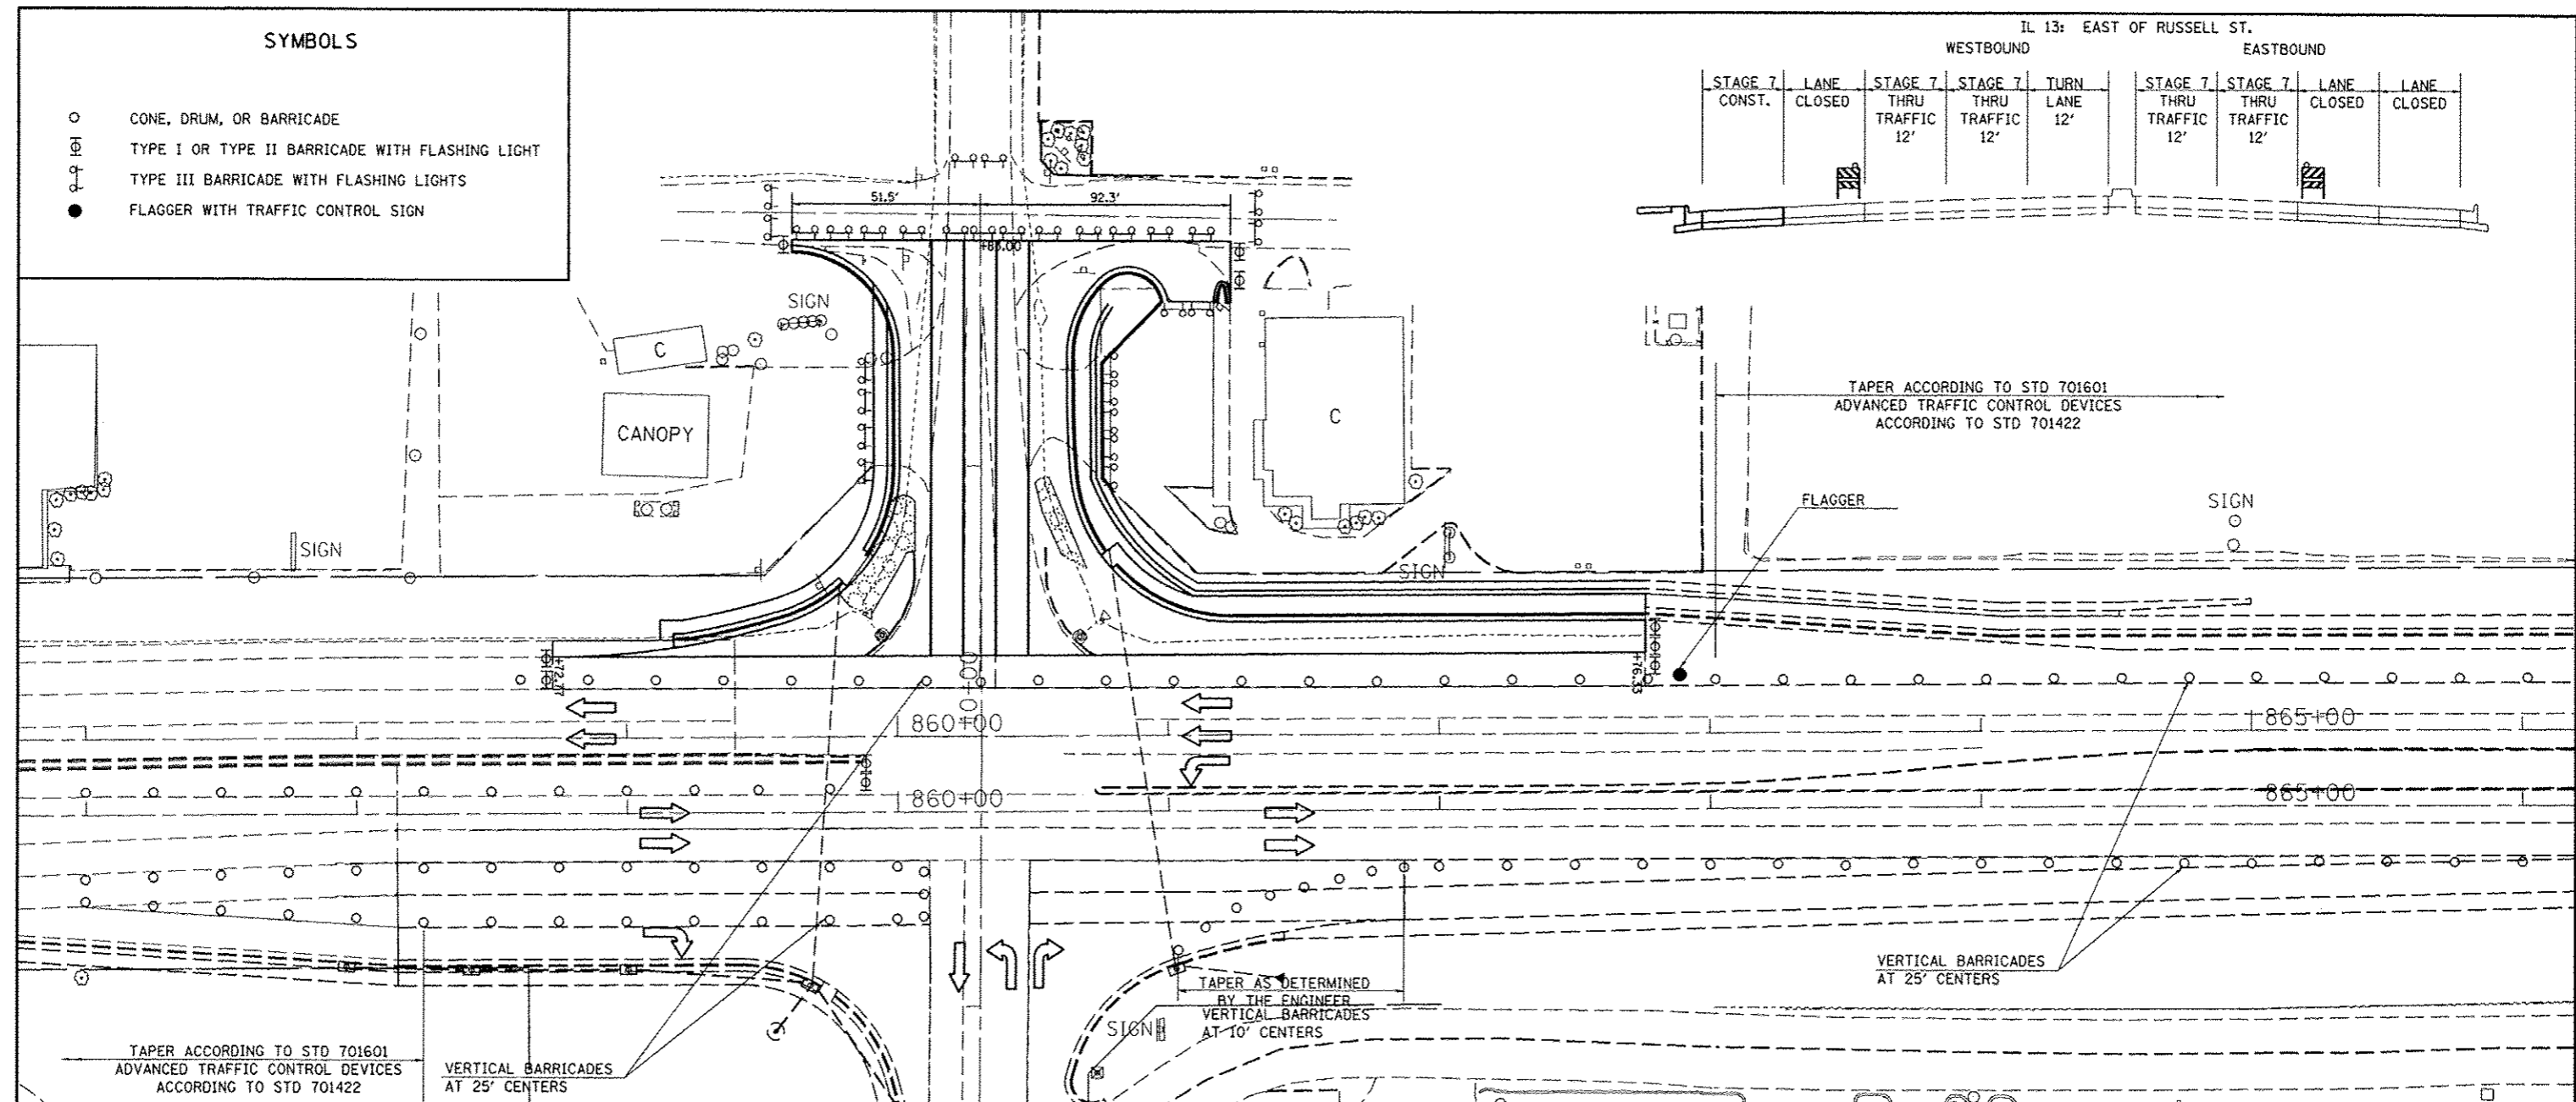

STAGE 7
FAP 331 (ILLINOIS 13)

NOTES:
 CLOSE IL 13 WB NEW LANE ACCORDING TO STD 701601, ADD WB RIGHT TURN LANE CLOSED SIGN.
 CLOSE IL 13 EB LEFT TURN LANE ACCORDING TO STD 701701, ADD LEFT TURN LANE CLOSED SIGN.
 INTERSECTION QUADRANT WORK USE TRAFFIC CONTROL STD 701701
 CLOSE NORTH RUSSELL ACCORDING TO BLR 22
 REMOVE EXISTING PAVEMENT, SHOULDER, AND CURB & GUTTER. PLACE CONCRETE PAVEMENT, SIDEWALK, HMA SHOULDERS, COMBINATION CURB & GUTTER, RETAINING WALL, AND CONCRETE GUTTER.
 FOR EACH PARTIAL OR FULL DAY UNDER THIS SET UP A LANE RENTAL WILL BE CHARGED AS FOLLOWS:
 1 DAY PER LANE CLOSED
 FOR EACH PARTIAL OR FULL DAY ANY TURN LANE IS CLOSED AN INTERSECTION RENTAL DAY WILL BE CHARGED.
 USE TYPE III TAPE TO REVISE LANE DESIGNATIONS AS DIRECTED BY THE ENGINEER.
 REFER TO LANE DROP PROTECTION CHART FOR RESTRICTIONS ON OPENING LANES AND REQUIRED CLEARANCES.

IL 13: WEST OF RUSSELL ST.
WESTBOUND EASTBOUND

STAGE 7	STAGE 7	STAGE 7	LANE	STAGE 7	STAGE 7	LANE	LANE	TURN
CONST.	THRU TRAFFIC 12'	THRU TRAFFIC 12'	CLOSED	THRU TRAFFIC 12'	THRU TRAFFIC 12'	CLOSED	CLOSED	LANE 12'

FILE NAME =	USER NAME = #USER14	DESIGNED -	REVISED -
et:\pwork\pudot\kellykd\0184451\78201.dgn	ahst-atg.dgn	DRAWN -	REVISED -
		CHECKED -	REVISED -
		DATE -	REVISED -

STATE OF ILLINOIS
DEPARTMENT OF TRANSPORTATION

IL 13 STAGE 7

SCALE: 30 SHEET NO. 1 OF 1 SHEETS STA. TO STA.

F.A.P. RTE.	SECTION	COUNTY	TOTAL SHEETS	SHEET NO.
331	(IX-10R-5,RS-3,N-5,TS-4	WILLIAMSON	288	75
CONTRACT NO. 78203				
ILLINOIS FED. AID PROJECT				