



PLAN	DATE
REVISED	
PLOTTED	
APPROVED	
BY	
NOTE BOOK	
NO.	
FILE NAME	

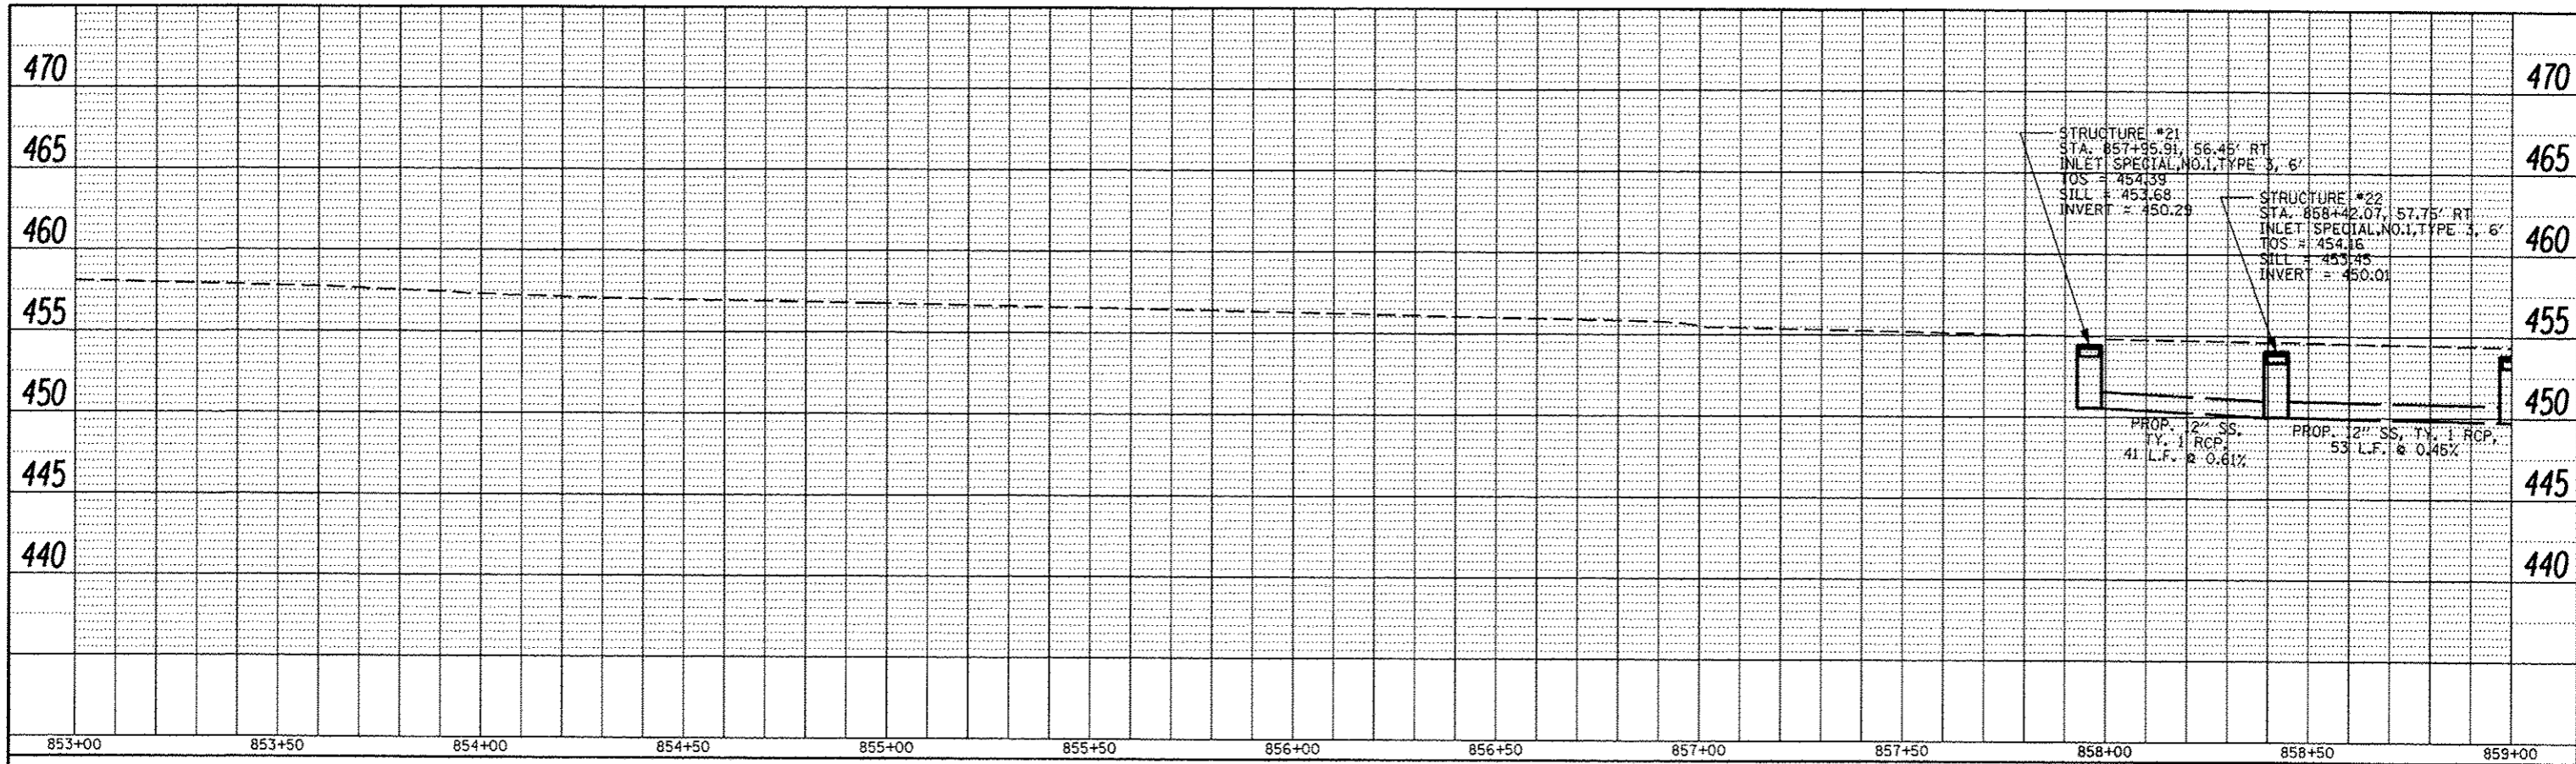

PROFILE	DATE
REVISED	
PLOTTED	
APPROVED	
BY	
NOTE BOOK	
NO.	
FILE NAME	

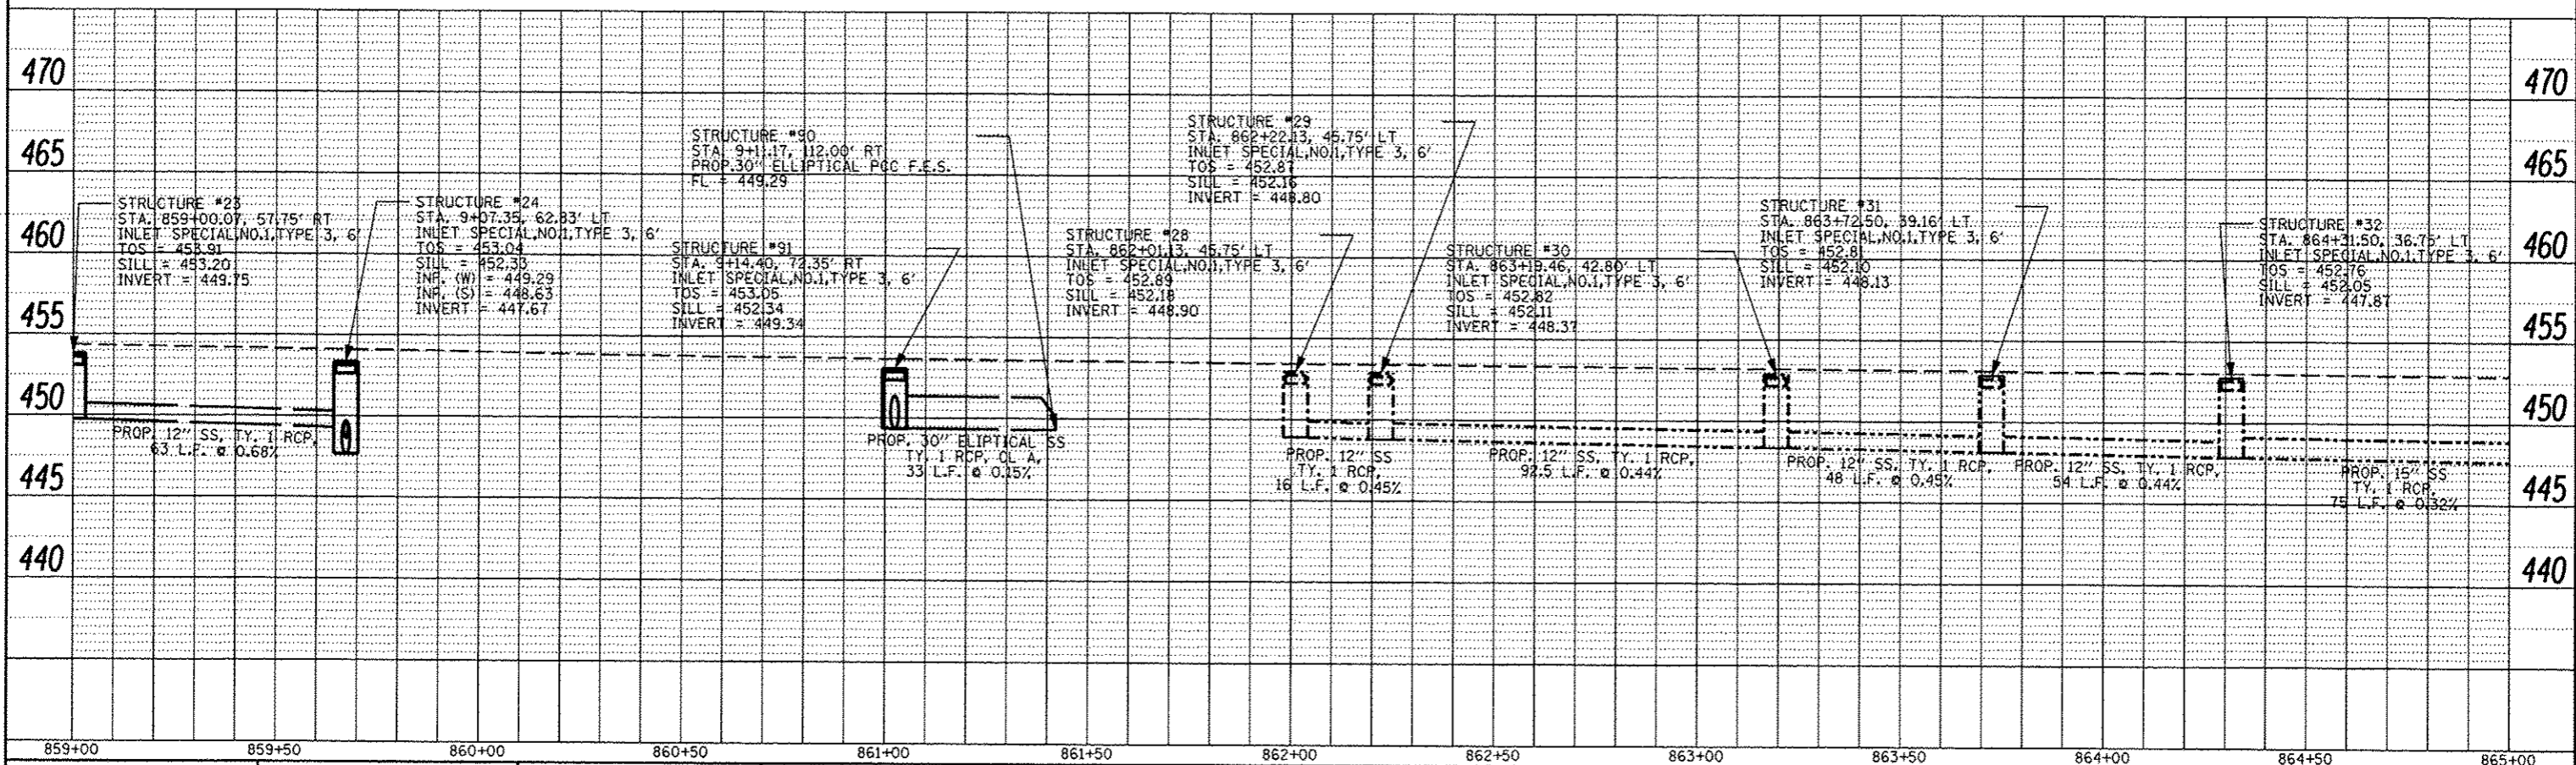

FILE NAME =	USER NAME = USER*	DESIGNED -	REVISED -	STATE OF ILLINOIS DEPARTMENT OF TRANSPORTATION	DRAINAGE PROFILE SHEETS IL 13	F.A.P. RTE.	SECTION	COUNTY	TOTAL SHEETS	SHEET NO.
cr:\pwork\pvidot\kellykd\dr184451\78283	ht-dan.dgn	DRAWN -	REVISED -			331	(IX-UR-5-RS-3-N-5-TS-4)	WILLIAMSON	288	102
PLOT SCALE = 40.0000' / in.	DATE -	CHECKED -	REVISED -			CONTRACT NO. 78203				
PLOT DATE = 5/11/2012	DATE -	REVISED -	REVISED -			ILLINOIS FED. AID PROJECT				