


DATE	
BY	
FINAL SURVEY	
PLOTTED	
NOTE BOOK	
AREAS CHECKED	

DATE	
BY	
ORIGINAL SURVEY	
PLOTTED	
NOTE BOOK	
AREAS CHECKED	

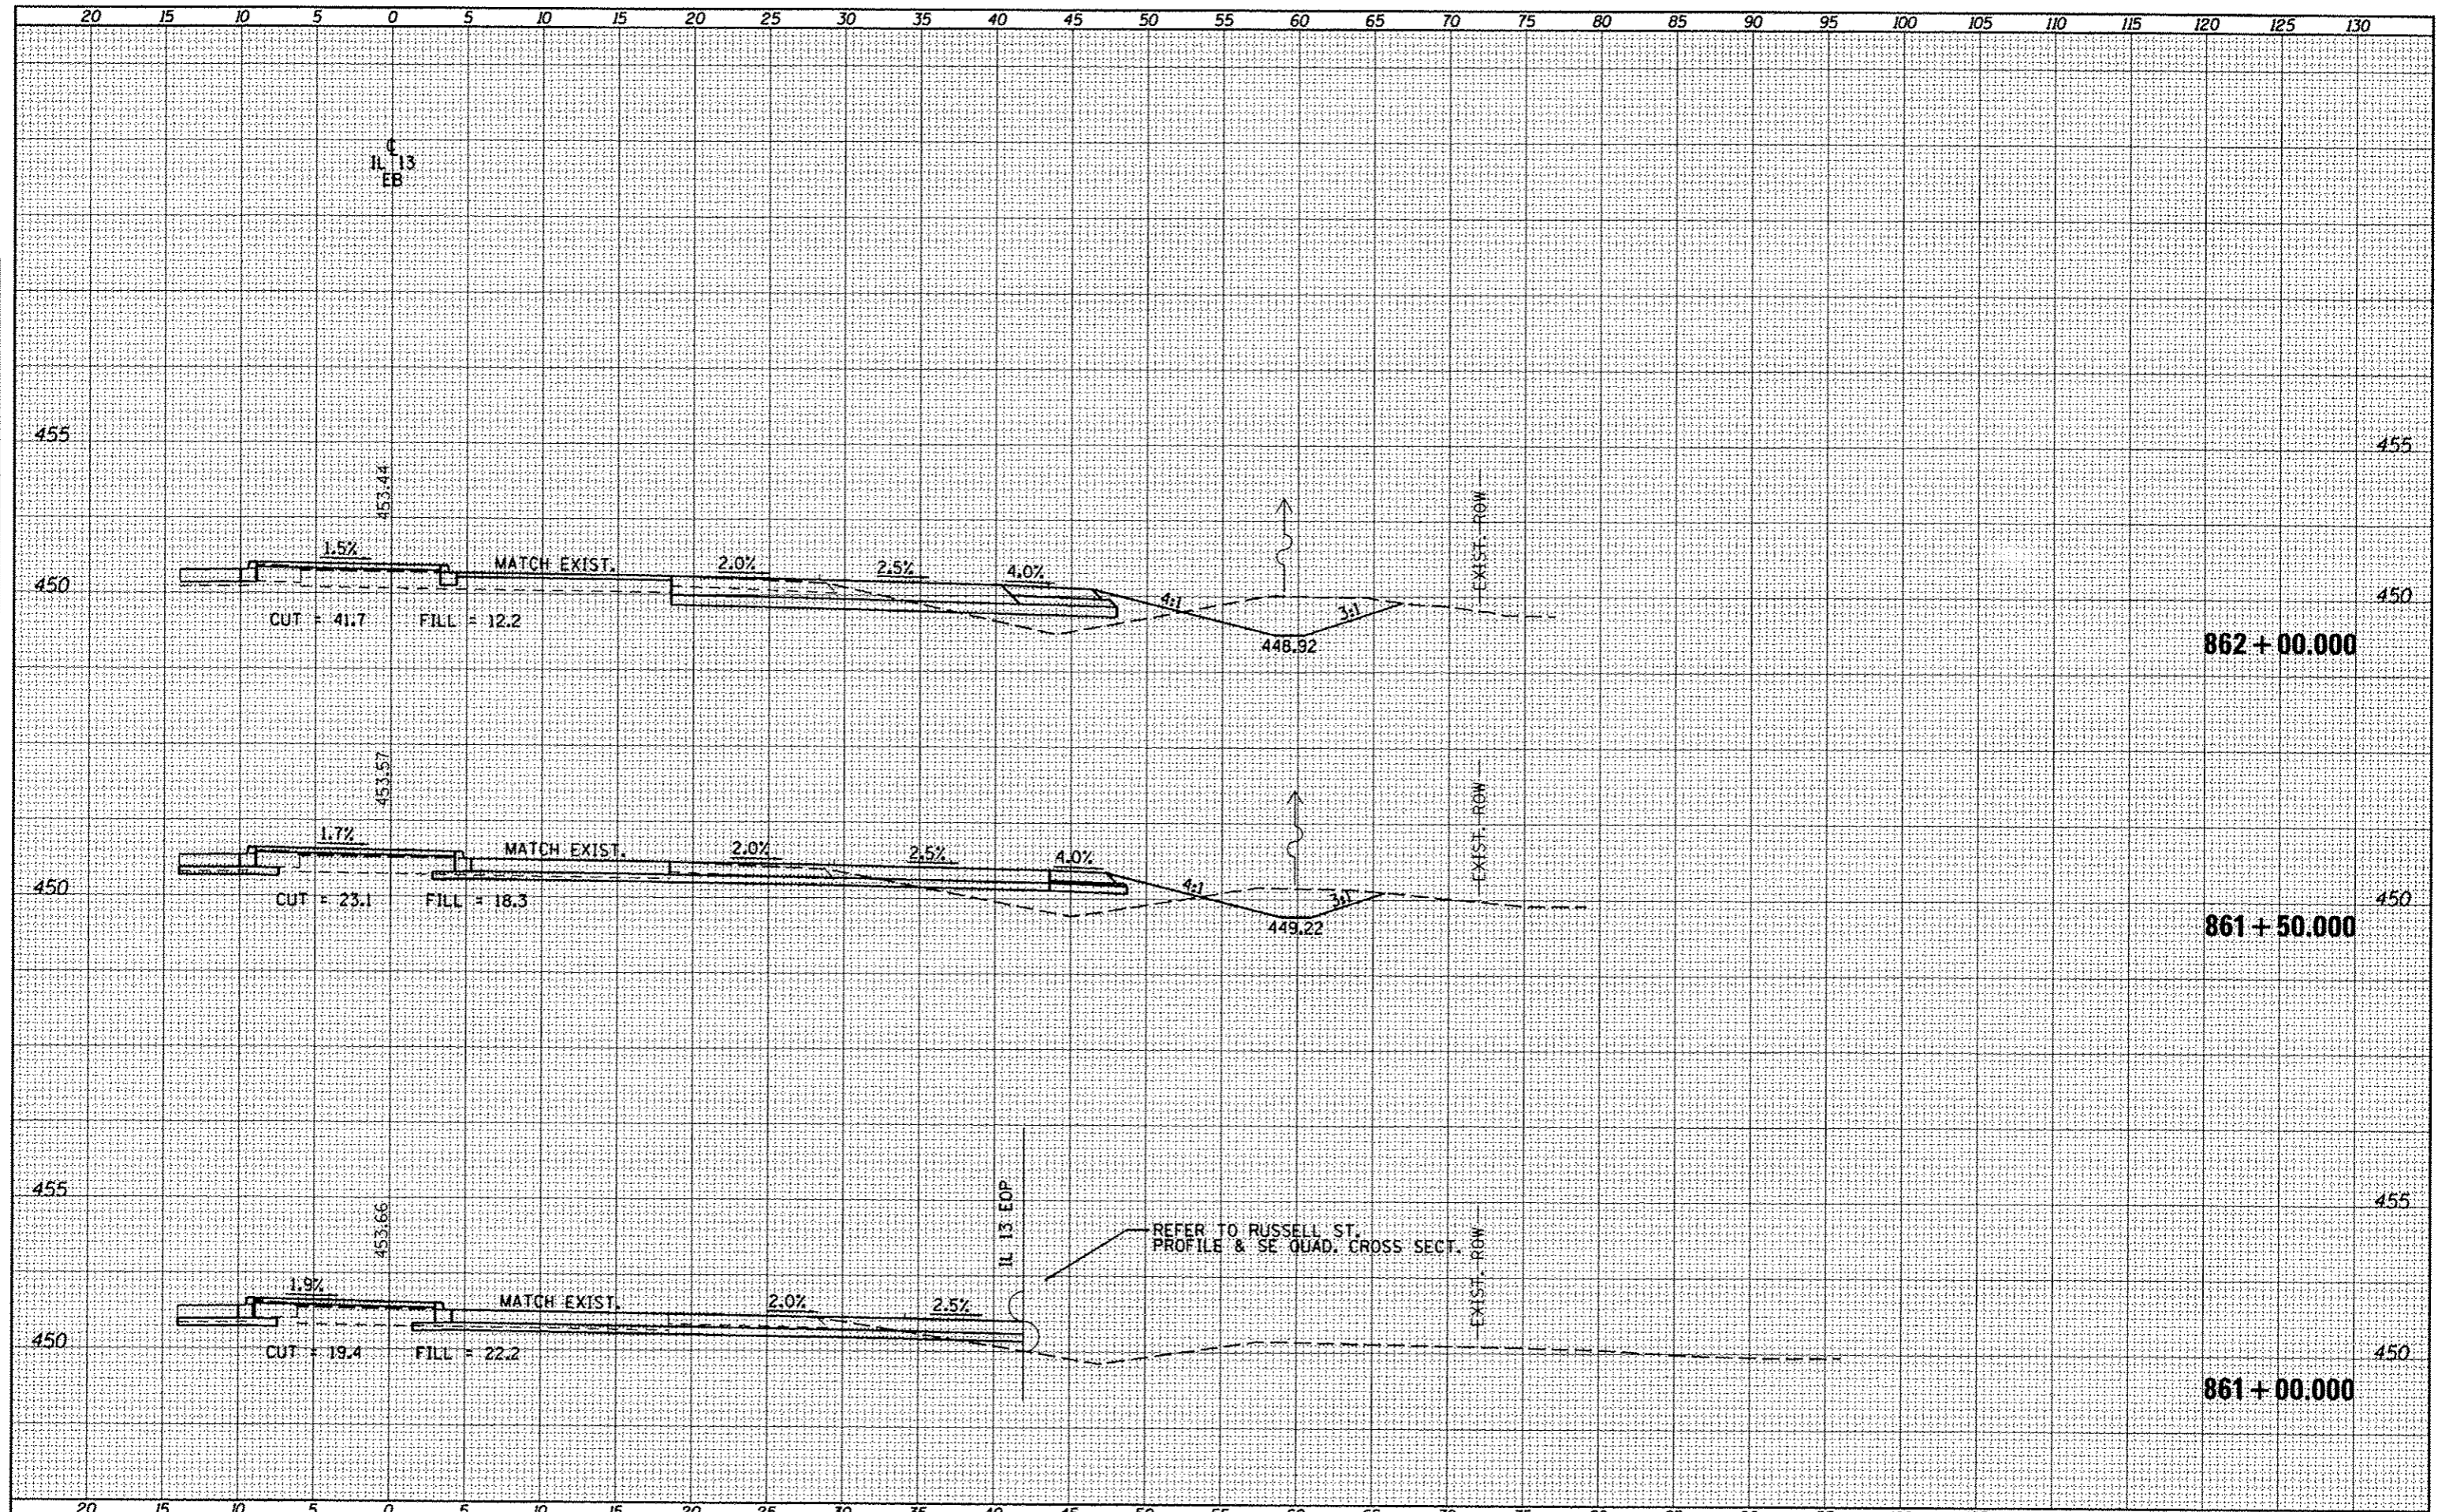

FILE NAME =	USER NAME = USER4	DESIGNED -	REVISED -	STATE OF ILLINOIS DEPARTMENT OF TRANSPORTATION	CROSS SECTIONS - IL 13 EASTBOUND				F.A.P. RTE.	SECTION	COUNTY	TOTAL SHEET NO.
o:\p\work\p\midot\k\kollayh\20104451\78203-shr-1	no.dgn	DRAWN -	REVISED -		331	(IX-1R-5,RS-3,N-5,TS-4	WILLIAMSON	288				
	PLOT SCALE = 1/8"=1'-0"	CHECKED -	REVISED -					155				
	PLOT DATE = 5/11/2012	DATE -	REVISED -		SCALE:	SHEET	OF	SHEETS	STA. 861+00.000 TO STA. 862+00.000	CONTRACT NO. 78203	ILLINOIS FED. AID PROJECT	