


DATE	BY
SURVEYED	
PLOTTED	
NOTE BOOK	
AREAS CHECKED	

DATE	BY
SURVEYED	
PLOTTED	
NOTE BOOK	
AREAS CHECKED	

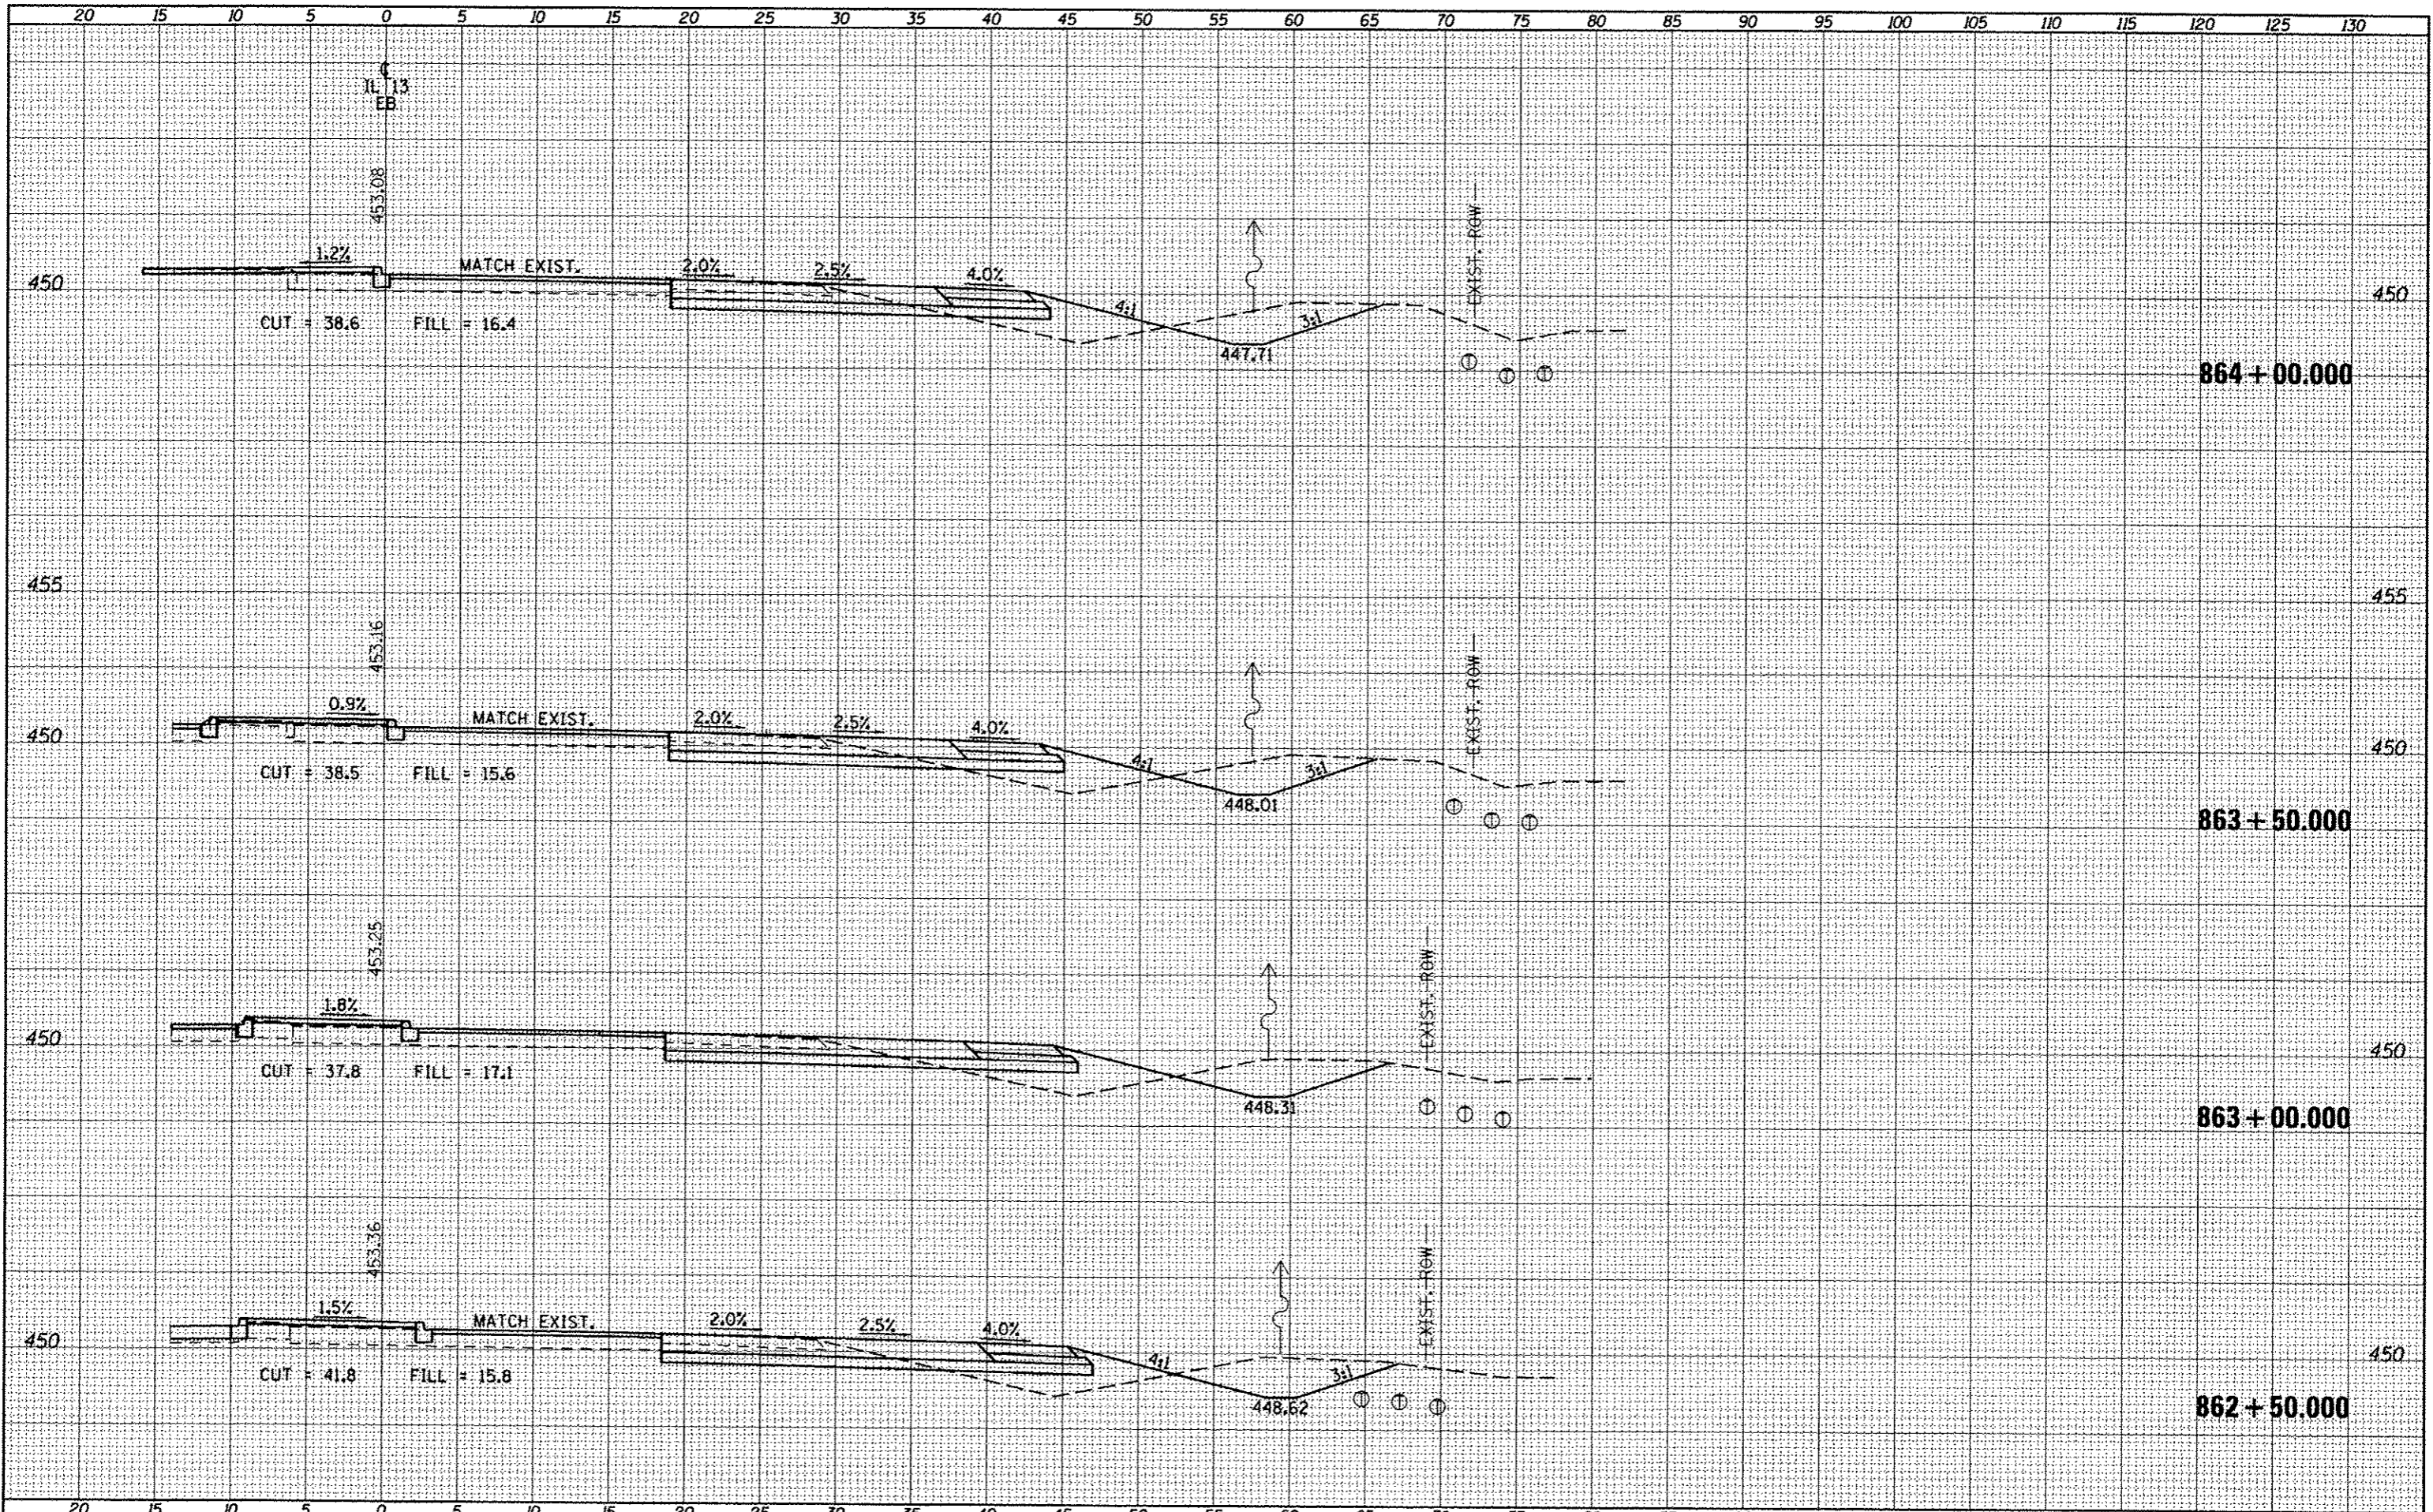

FILE NAME =	USER NAME = #USER#	DESIGNED -	REVISED -	STATE OF ILLINOIS DEPARTMENT OF TRANSPORTATION	CROSS SECTIONS - IL 13 EASTBOUND				F.A.P. RTE.	SECTION	COUNTY	TOTAL SHEETS	SHEET NO.		
c:\pwork\pwork\dot\kell\hghd\2184451\78203-shr-1	ae.dgn	DRAWN -	REVISED -		SCALE:	SHEET	OF	SHEETS	STA. 862+50.000	TO STA. 864+00.000	331	(IX-1R-5,RS-3,N-5,TS-4)	WILLIAMSON	288	156
		CHECKED -	REVISED -												
		DATE -	REVISED -												